
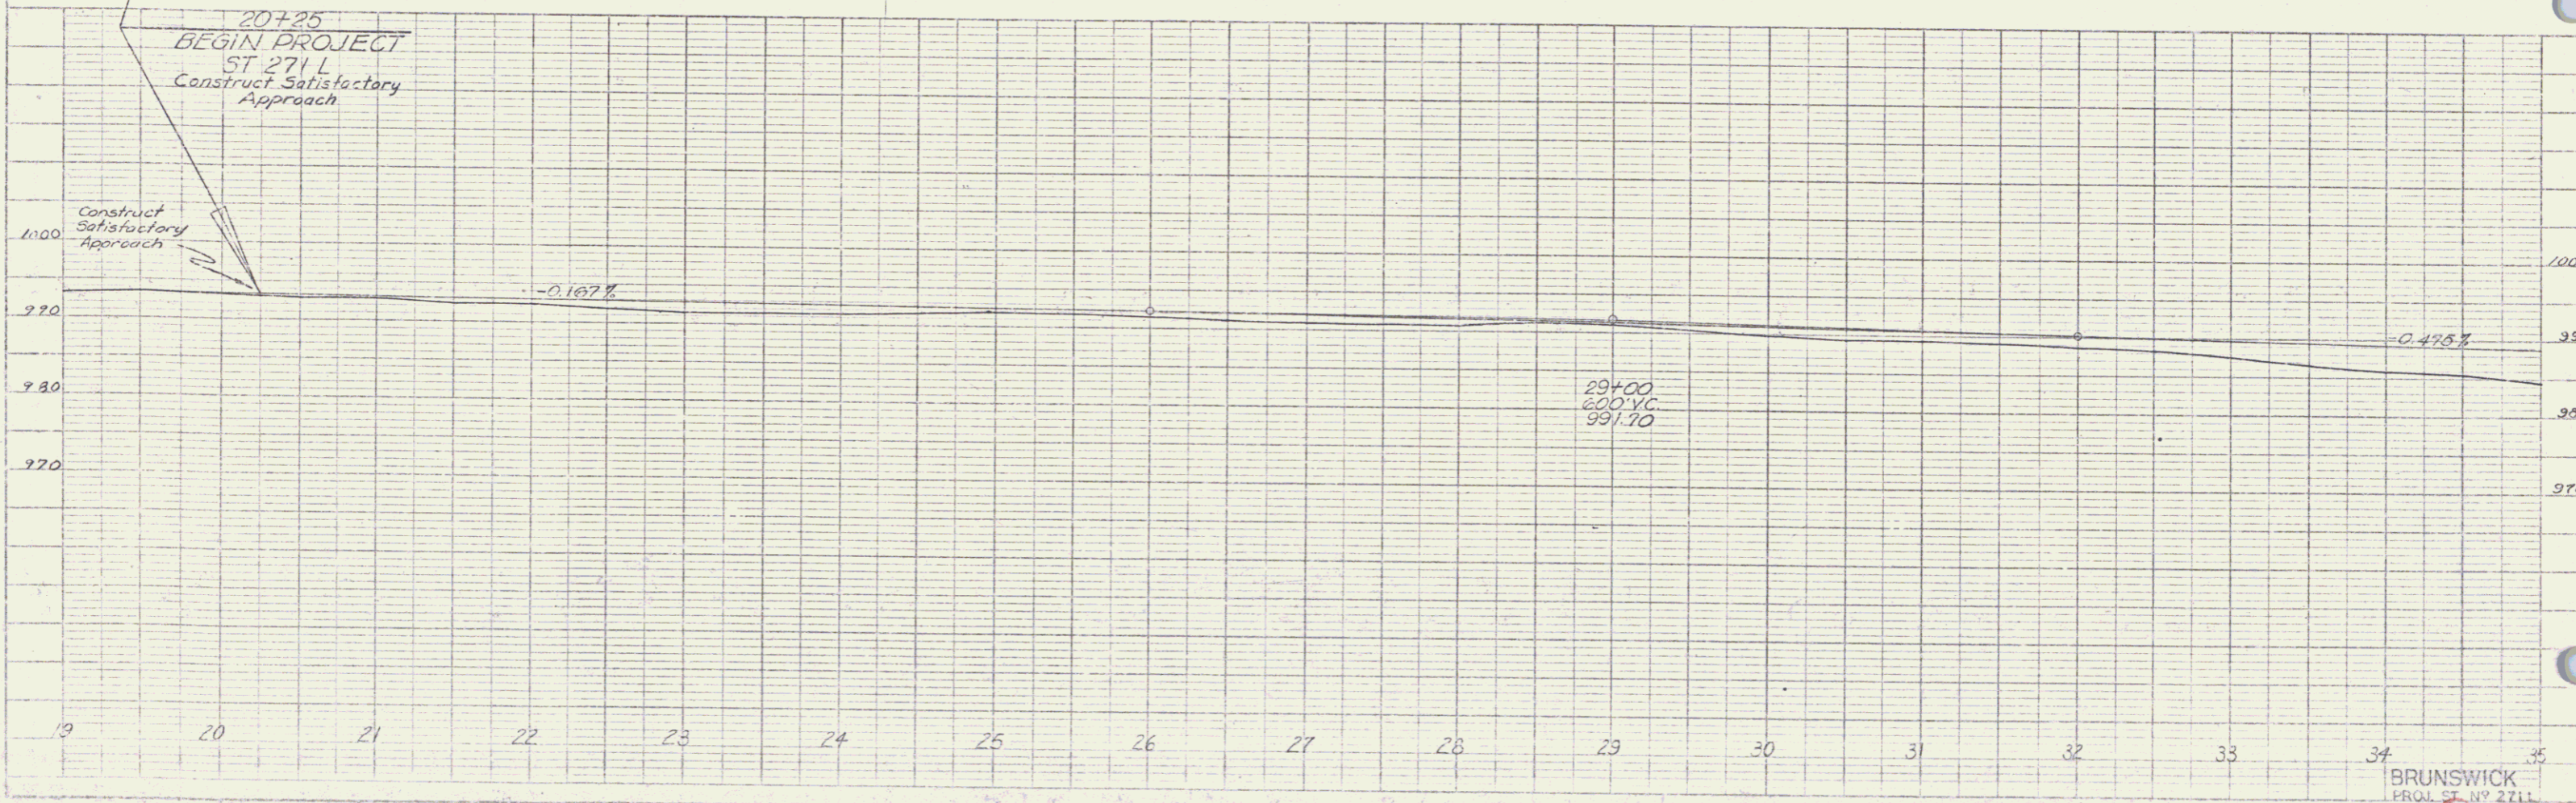


NOTE: CONSTRUCT DRIVES MINIMUM 12' WIDTH AND 15' FLARE RADIUS

CONSTRUCT APPROACH  
LT 20+25  
RT 27+64 26+00 33+40

PLAN	DATE	BY
DESIGNED	1/28	SMITH
CHECKED		
APPROVED		

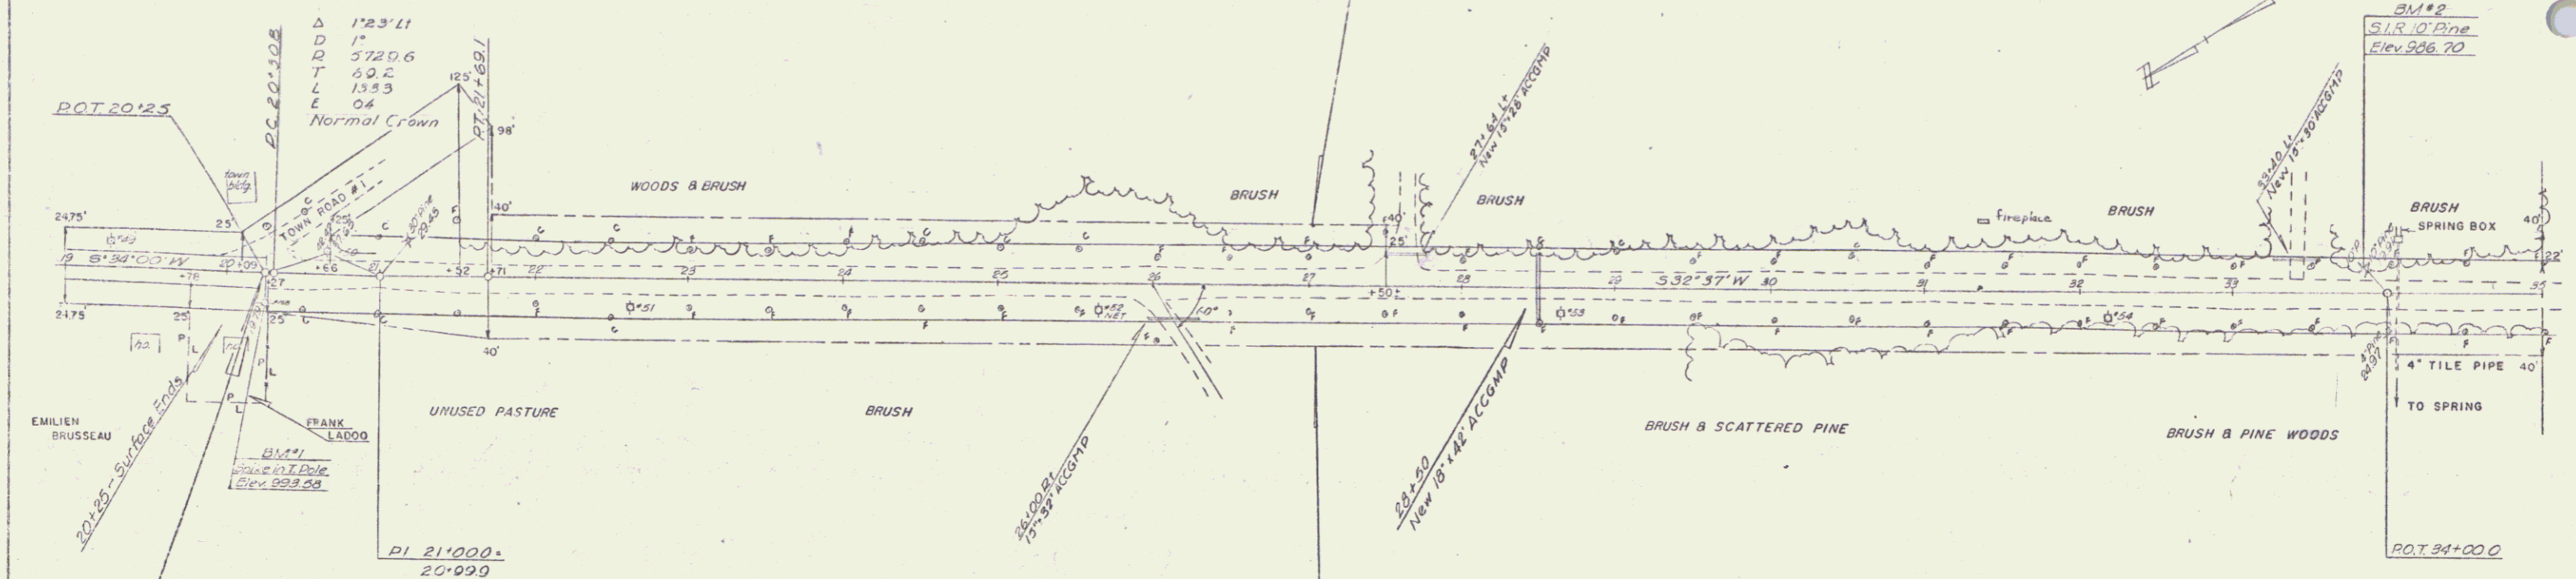

PROFILE	DATE	BY
DESIGNED		
CHECKED		
APPROVED		

BRUNSWICK  
PROJ. NO. 2711  
SHEET 2 OF 47

2