


Supp. Highway 12-47

Supp. Highway 12-47

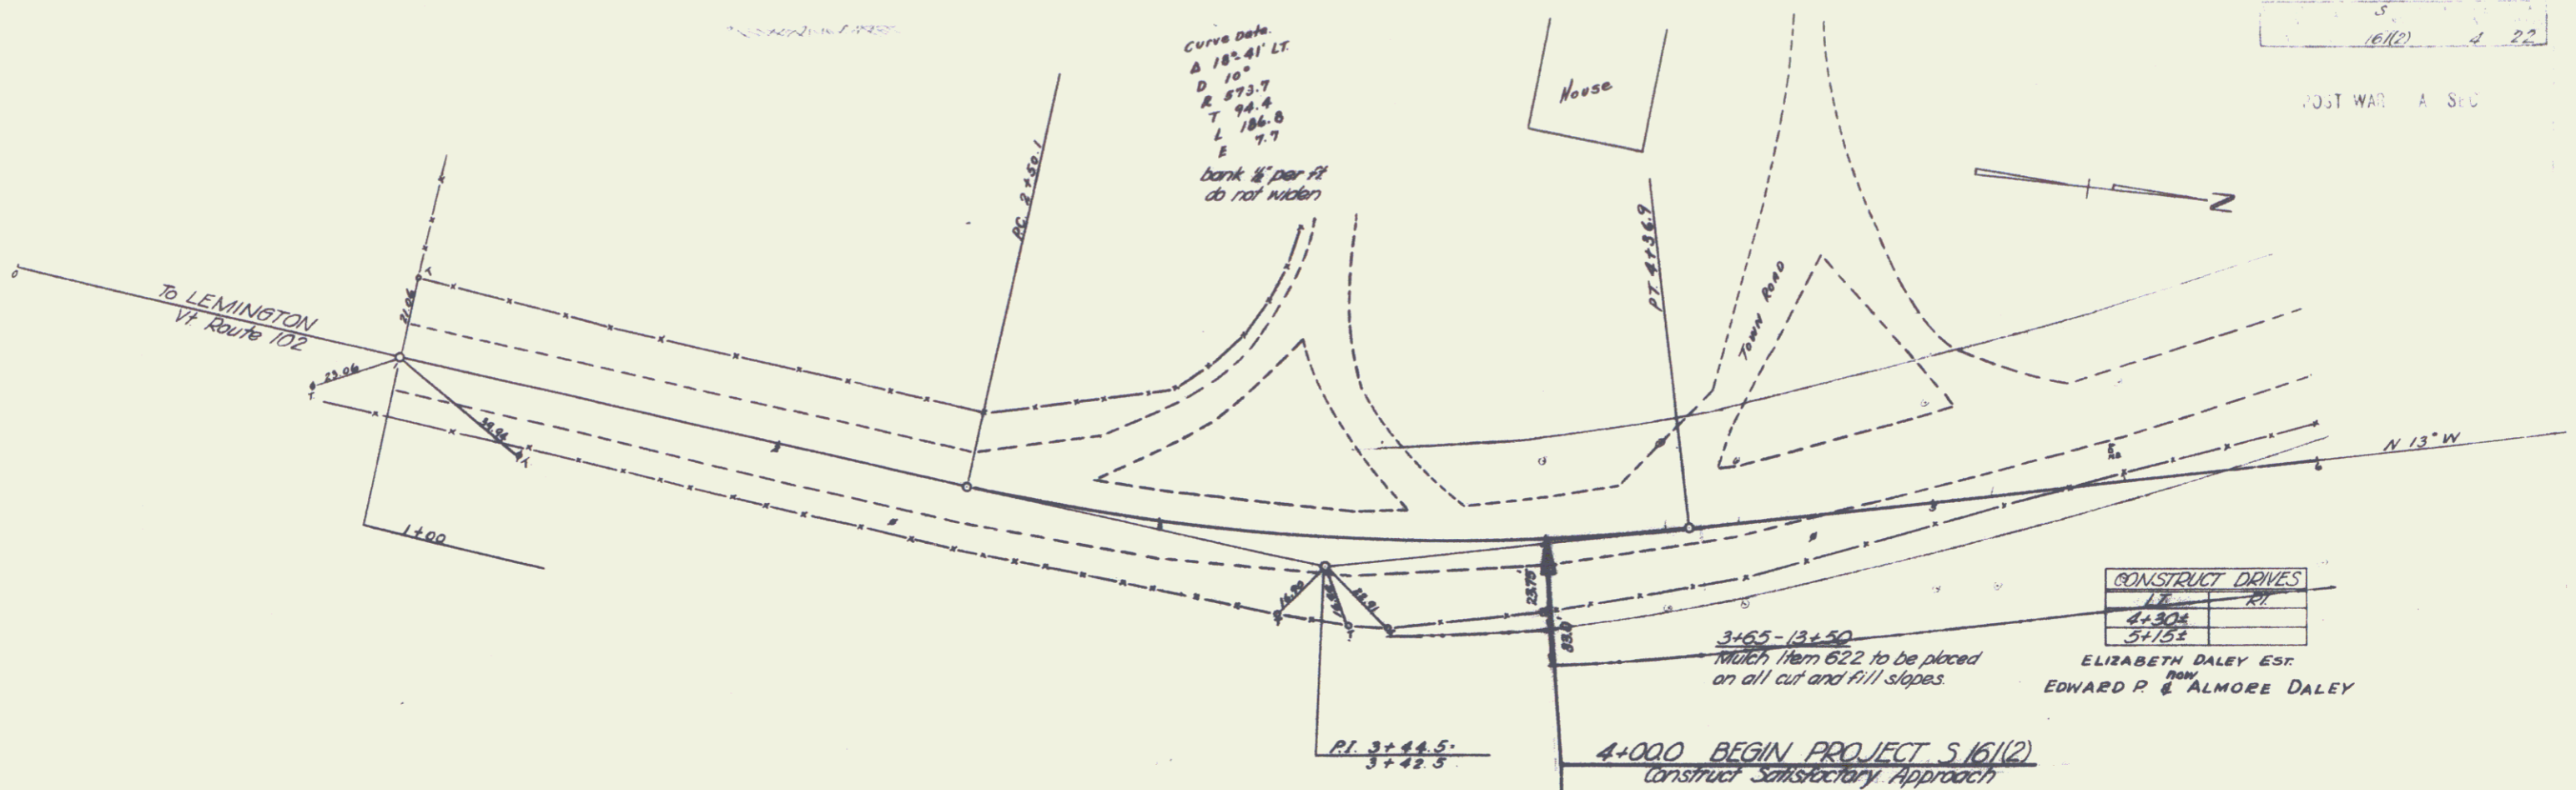


161(2) 4 22

POST WAR A SEC

CONSTRUCT DRIVES	
LR	RI
4+304	
5+152	

ELIZABETH DALEY EST FROM EDWARD P. & ALMOORE DALEY

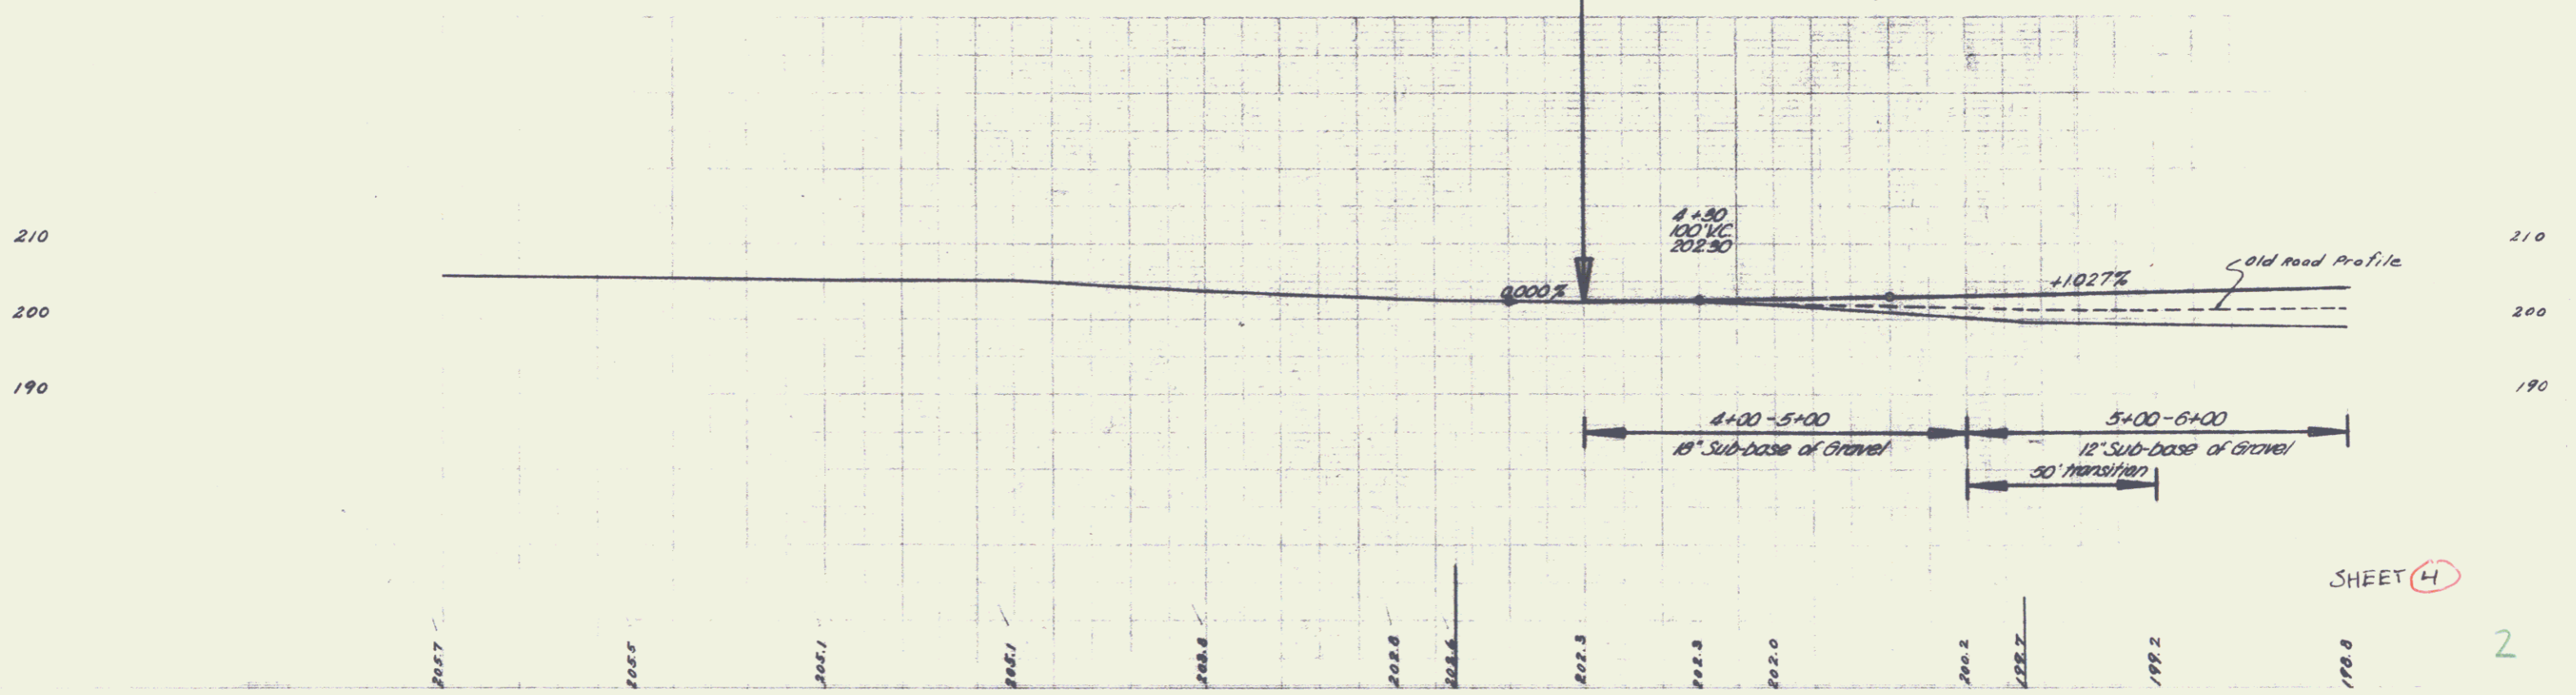

SHEET 4

2