
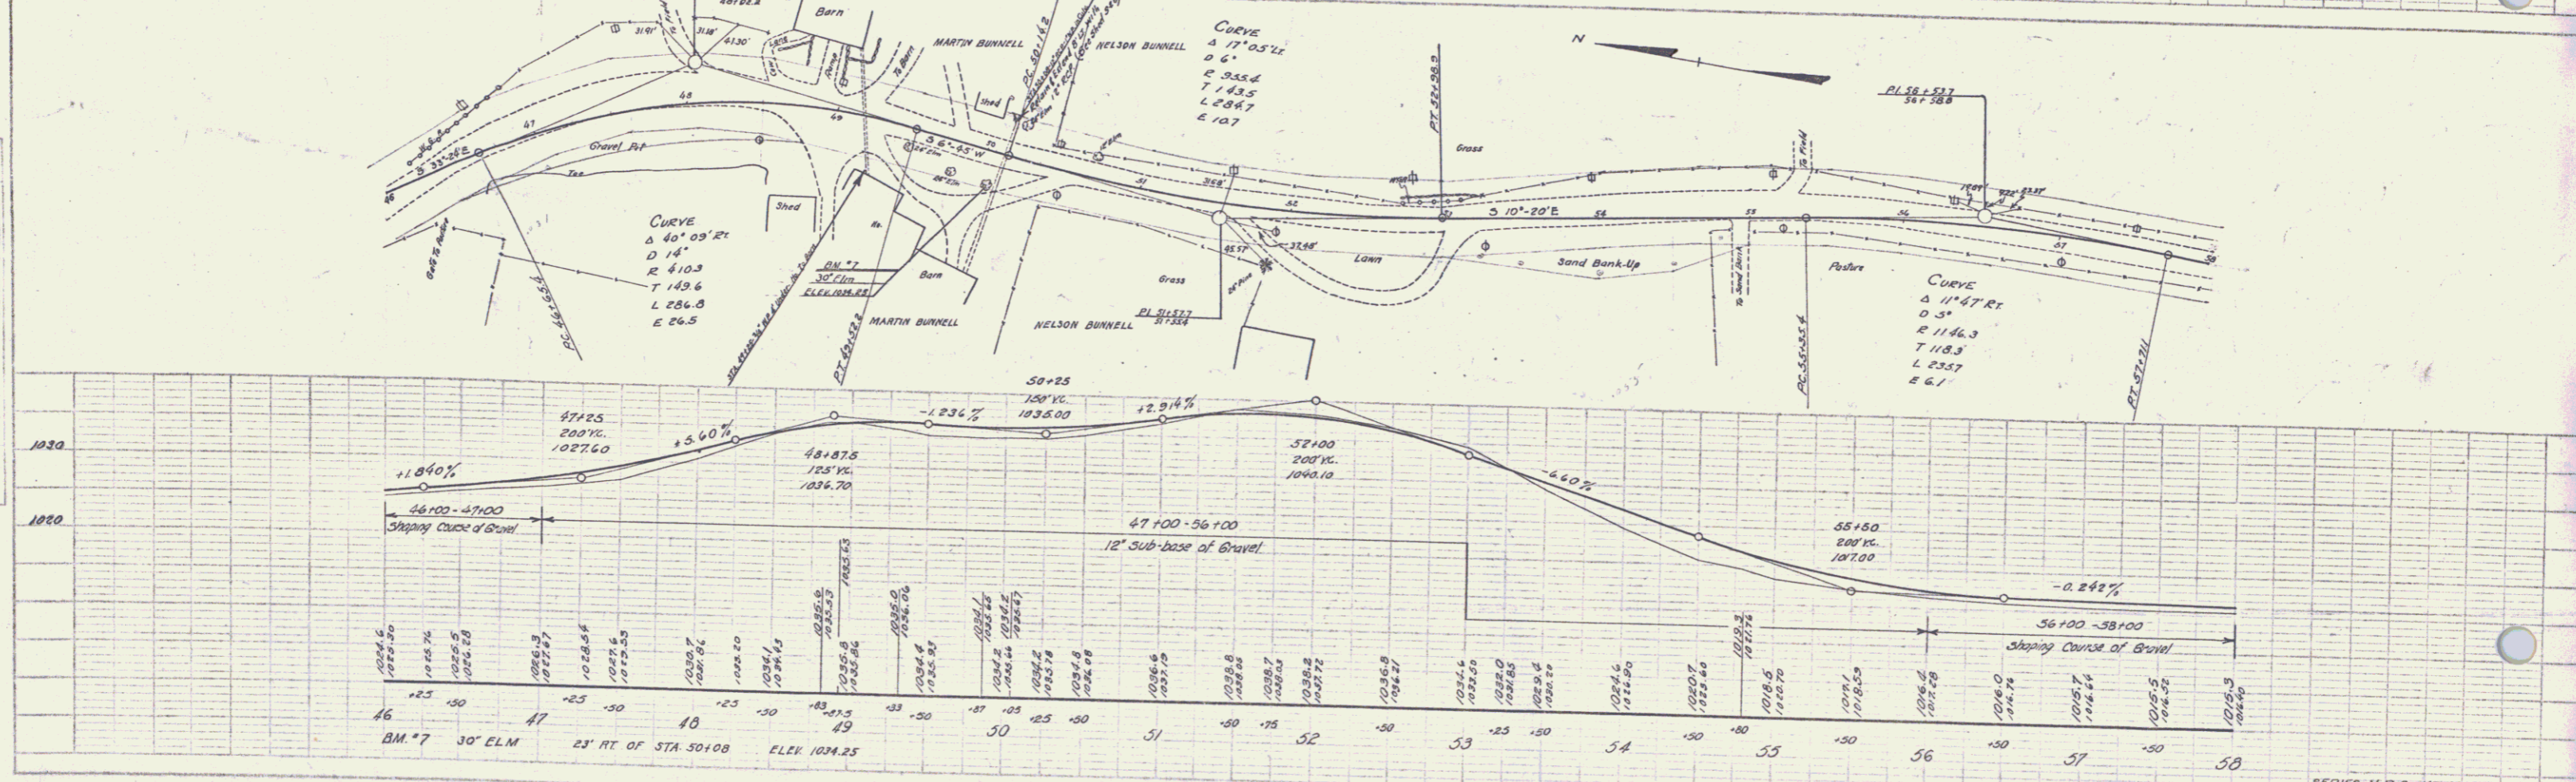


PLAN
 ELEVATION
 DATE
 DRAWN BY
 CHECKED BY

PROFILE
 ELEVATION
 DATE
 DRAWN BY
 CHECKED BY

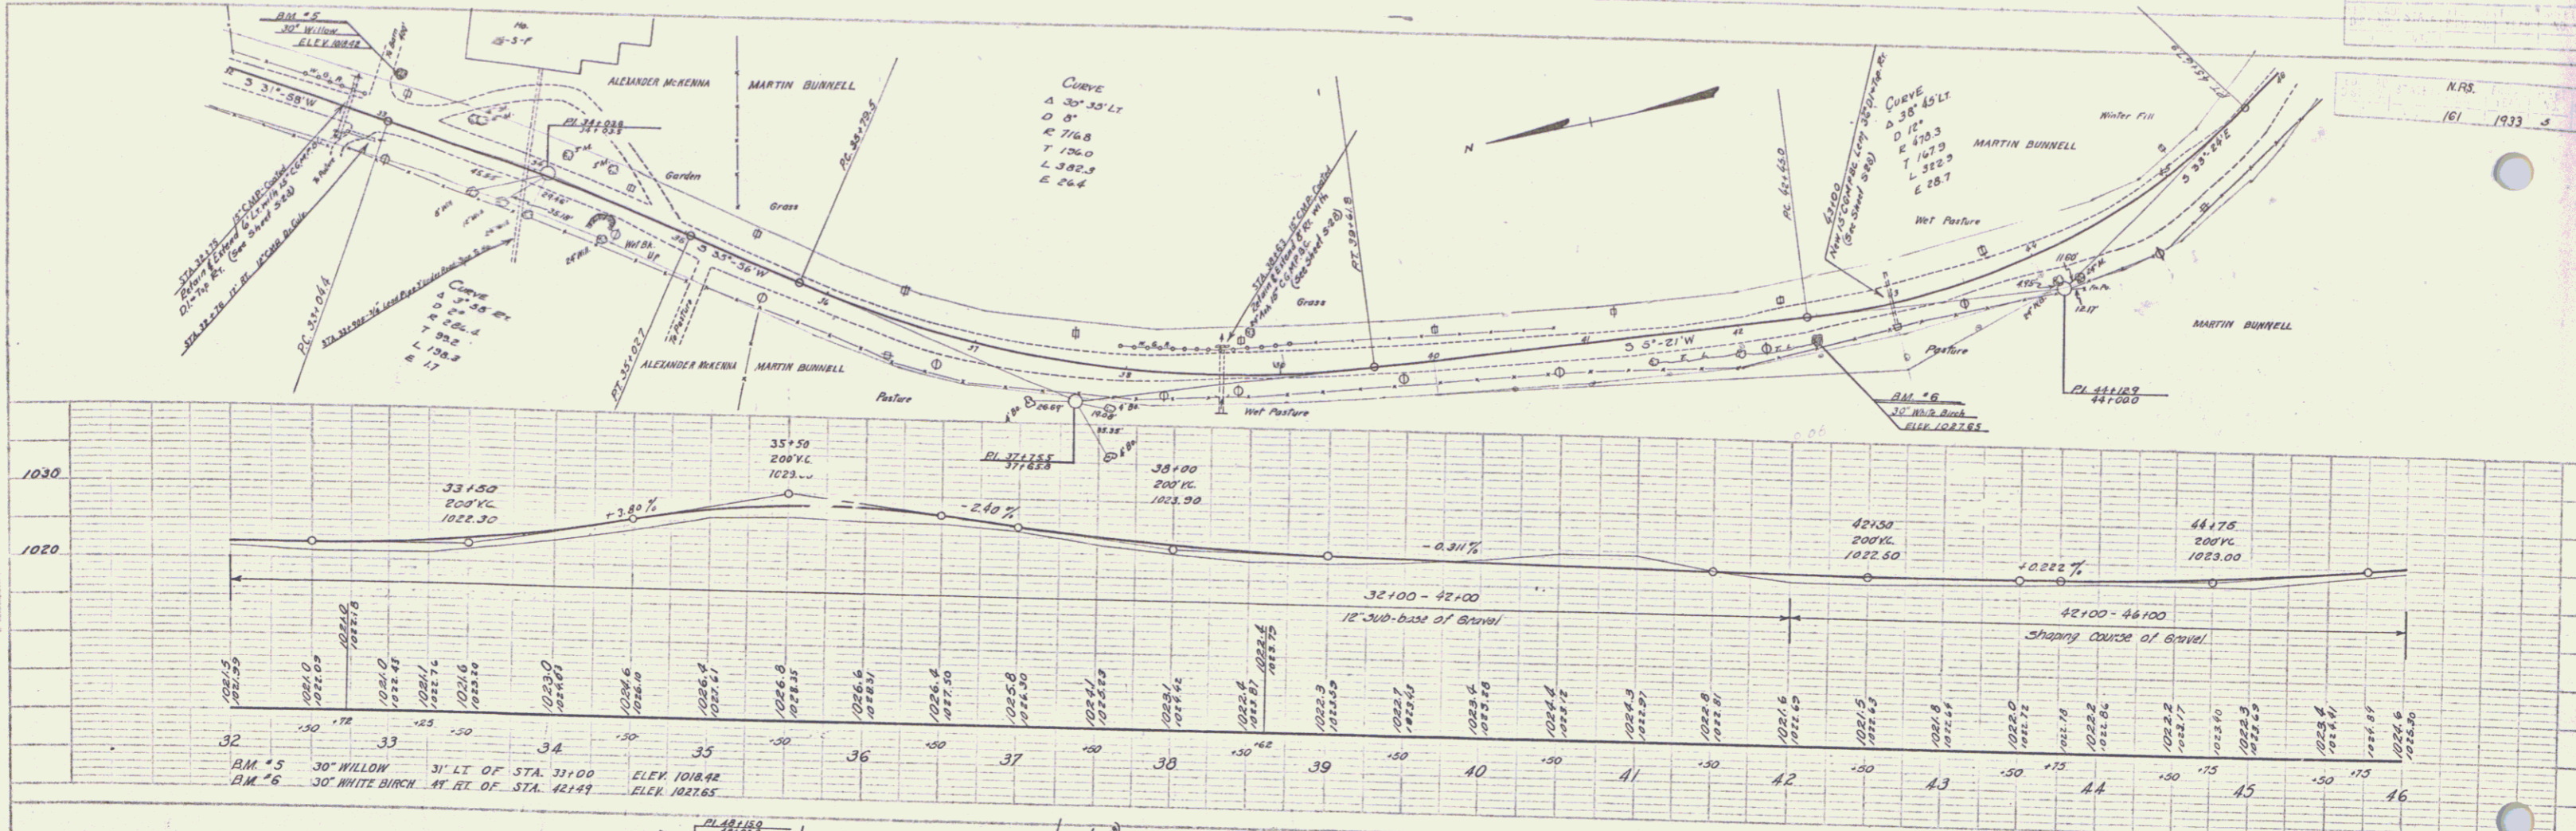

SERIES N.P.S. NO. 161
 SHEET 5 OF 26