


GUARD RAIL REQUIRED
 On Left
 Sta 90+88 to Sta 91+12 Length 24 ft
 " 98+38 " " 98+62 " 24 "
 On Right
 Sta 90+88 to Sta 91+12 Length 24 ft
 " 98+38 " " 98+62 " 24 "
 Total this sheet 96 ft

NEW CULVERTS REQUIRED
 Sta 91+00 2x2 Rein Con Culvert
 1-2x-5 Con. 3.0 Cu yds.
 1-2-4 " 3.0 " "
 Rein Steel 124^{lb}
 Sta 98+50 16" Cor Iron Pipe 30 ft
 1-2x-5 Con 1.8 Cu yds.


SUB-BASE REQUIRED
 Sta 90+00 to Sta 98+00 Length 800 ft
 " 99+00 " " 100+50 " 350 "

NO.	DATE	BY	CHKD	SHEET	TOTAL
1	3/24			9	29

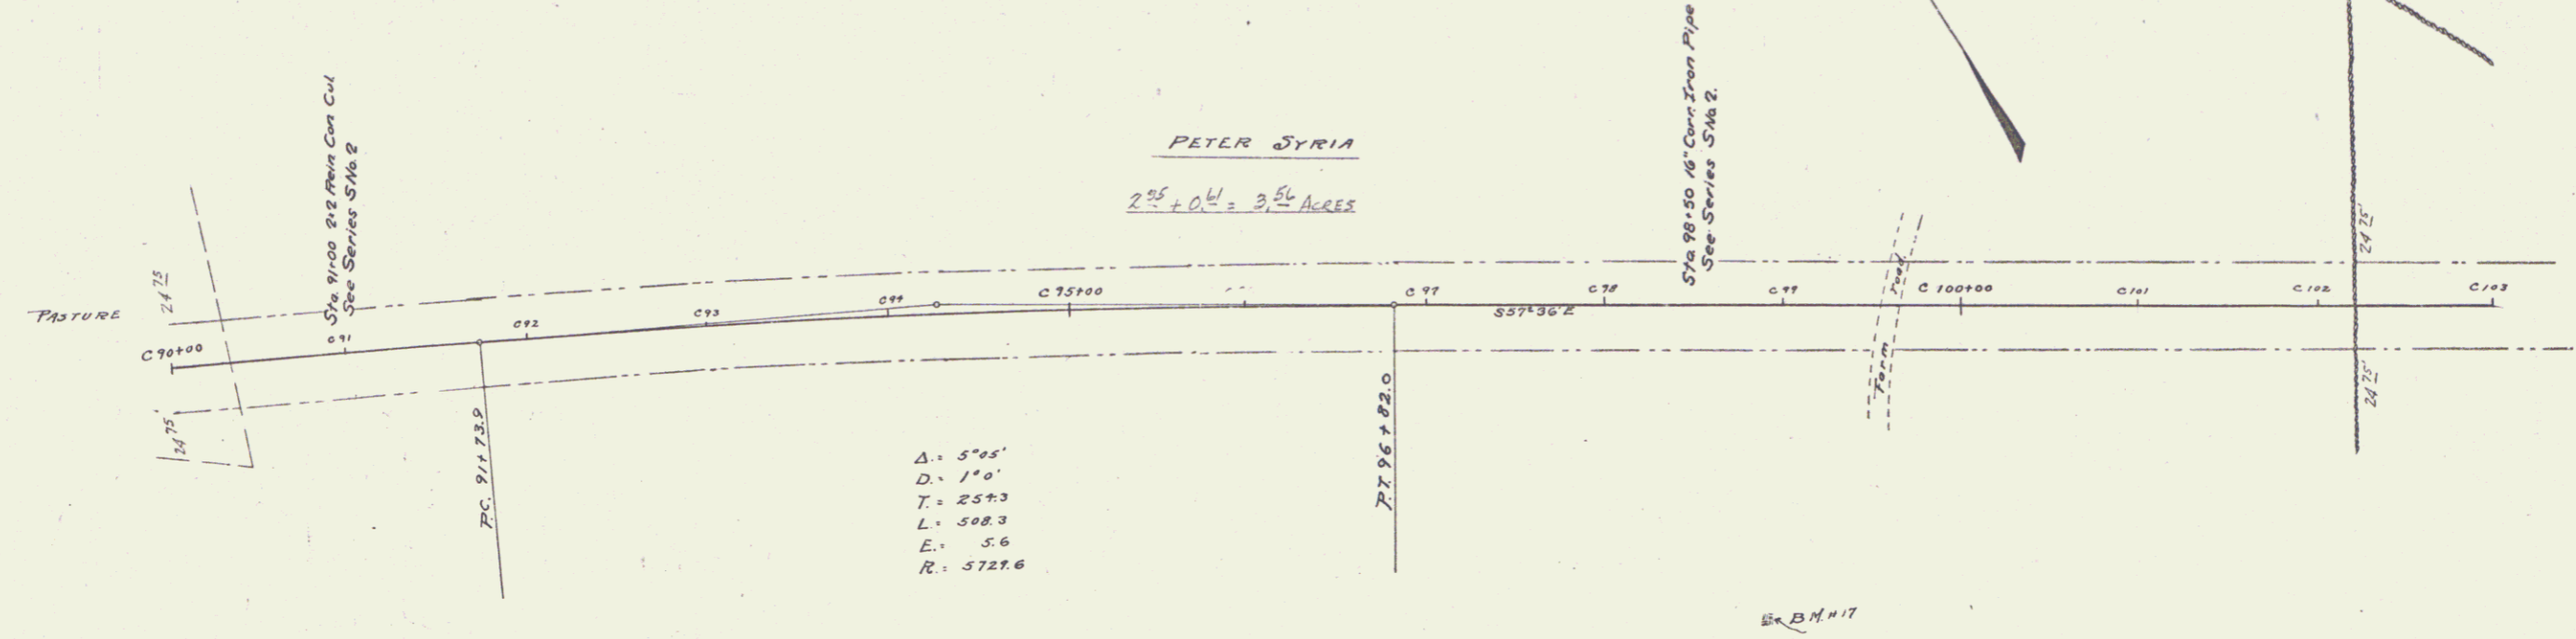

Δ = 5°25'
 D = 170'
 T = 25+3
 L = 508.3
 E = 5.6
 R = 5727.6

ROW is 3 RDS WIDE

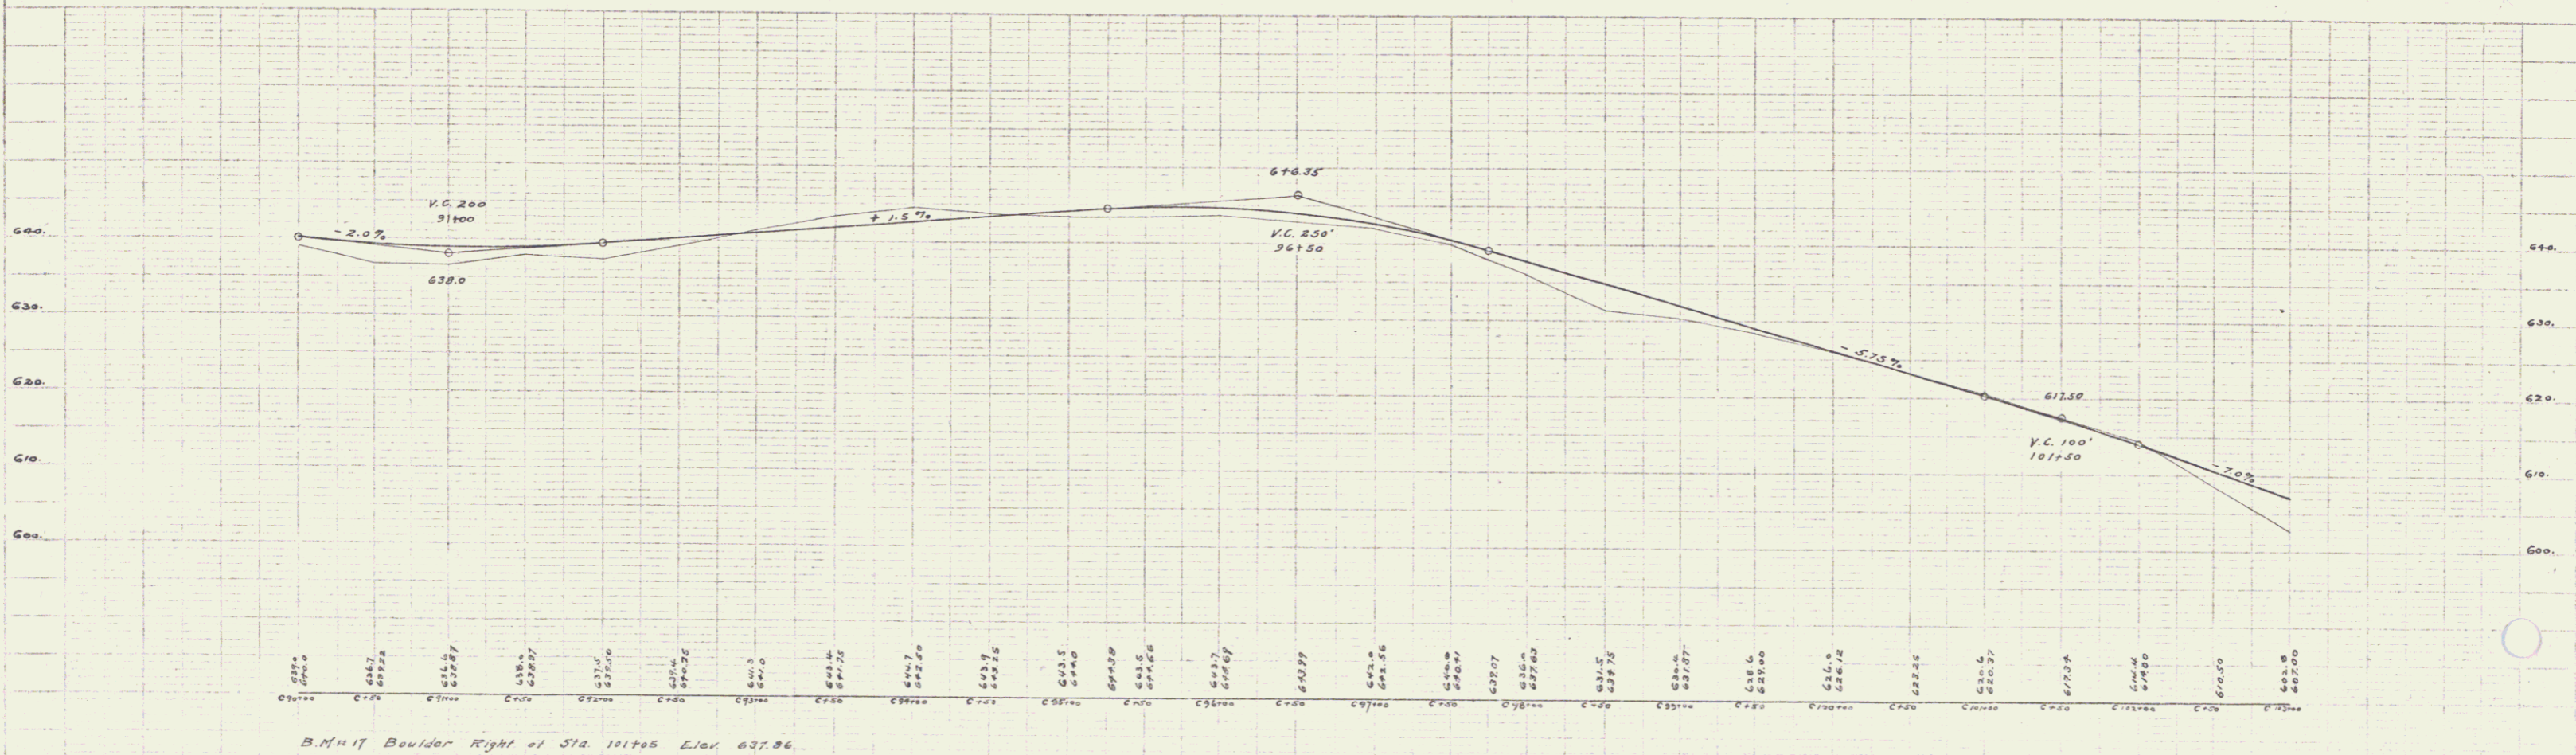

Sheet 9 of 29

8