
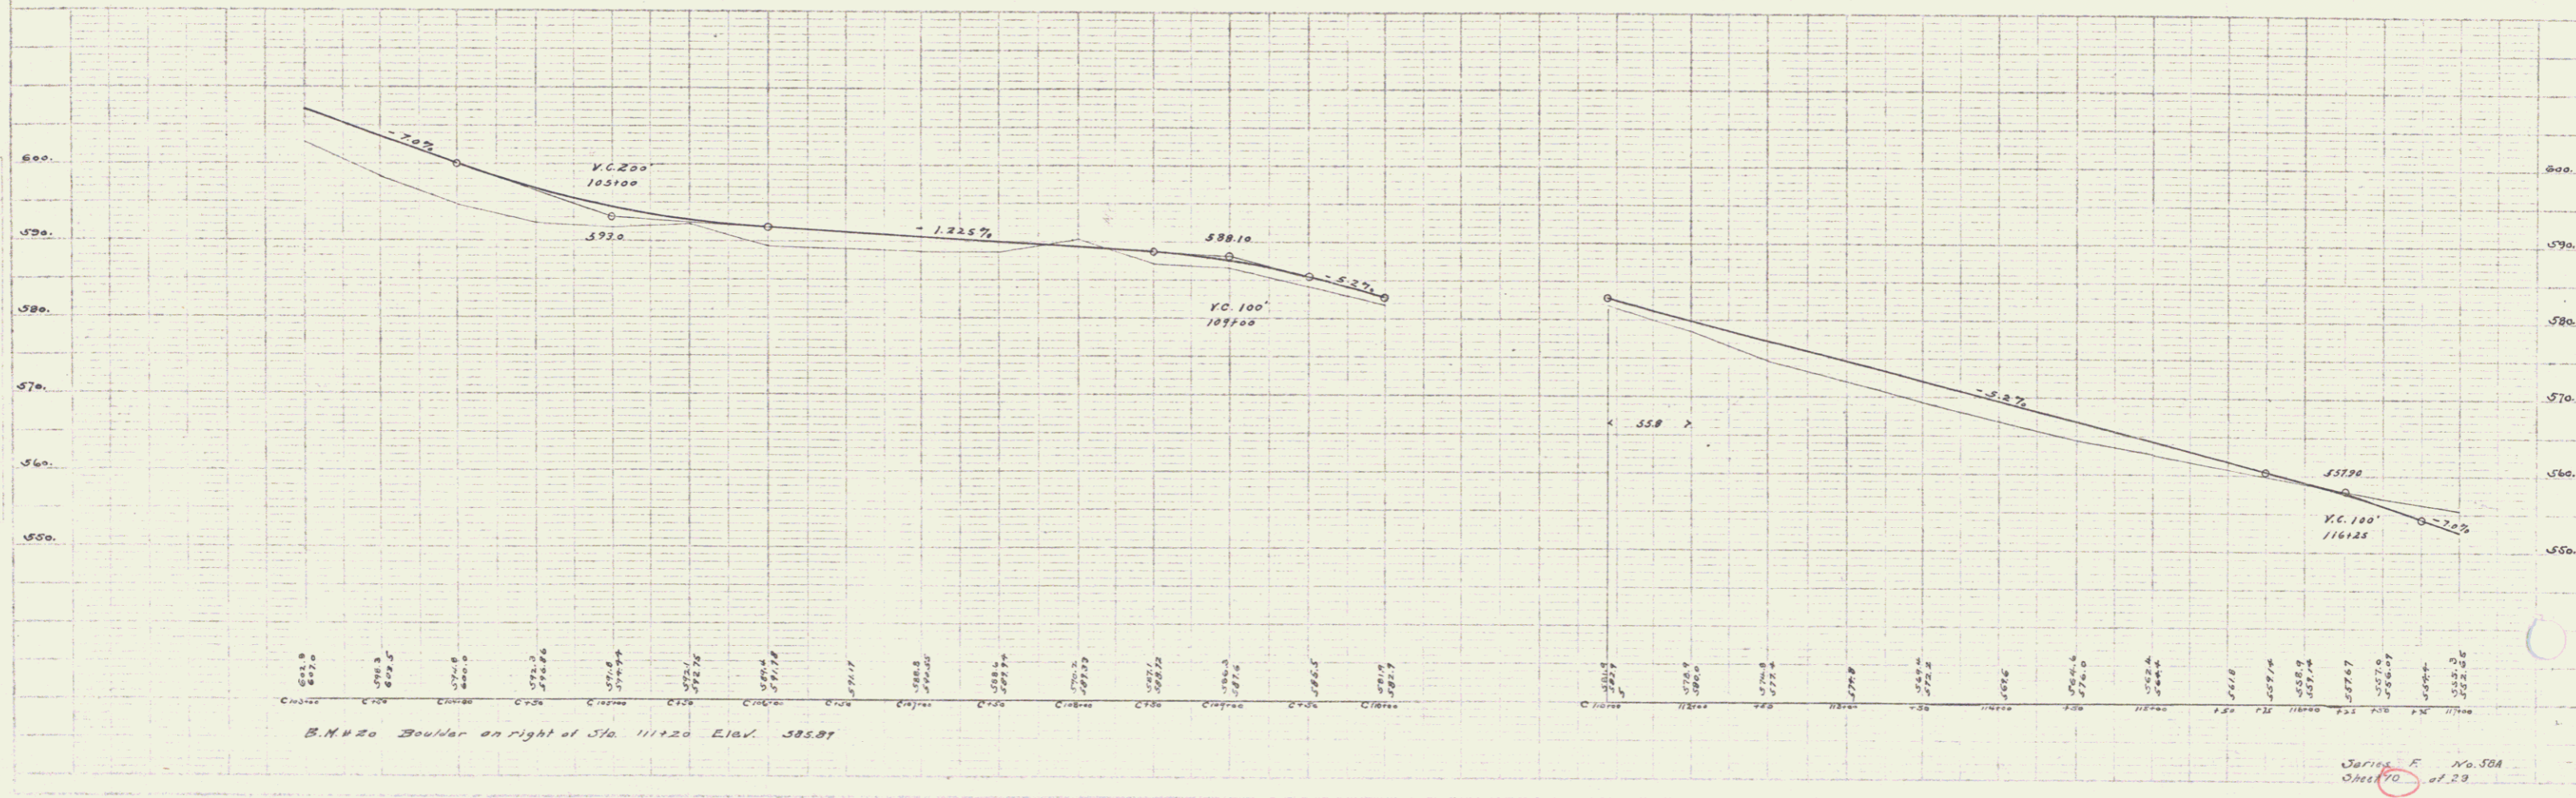


**GUARD RAIL REQUIRED**  
 ON LEFT  
 Sta 103+30 to Sta 104+70 Length 136ft  
 " 112+30 " " 112+62 " 24"  
 " 115+80 " " 116+12 " 24"  
 ON RIGHT  
 Sta 104+30 to Sta 104+62 Length 24ft  
 " 112+30 " " 112+62 " 24"  
 " 115+80 " " 116+12 " 24"  
 Total this sheet 256ft

**NEW CULVERTS REQUIRED**  
 Sta 104+50 2x2 Rein Con Culvert  
 1-2 1/2-3 Con. 9.0 Cu yds.  
 1-2-4 " 34 " "  
 Rein Steel 144"  
 Sta 112+50 2x2 Rein Con Cul  
 1-2 1/2-3 Con. 8.0 Cu yds.  
 1-2-4 " 28 " "  
 Rein Steel 130"  
 Sta 116+00 2x2 Rein Con Cul  
 1-2 1/2-3 Con. 3.4 Cu yds.  
 1-2-4 " 31 " "  
 Rein Steel 115"

**SUB-BASE REQUIRED**  
 Sta 105+25 to Sta 112+25 Length 700ft  
 " 115+50 " " 117+00 " 150"

FED. ROAD DIST. NO.	STATE	FED. AID DIST. NO.	FISCAL YEAR	SHEET NO.	TOTAL SHEETS
1	VT	1597	1923	10	27

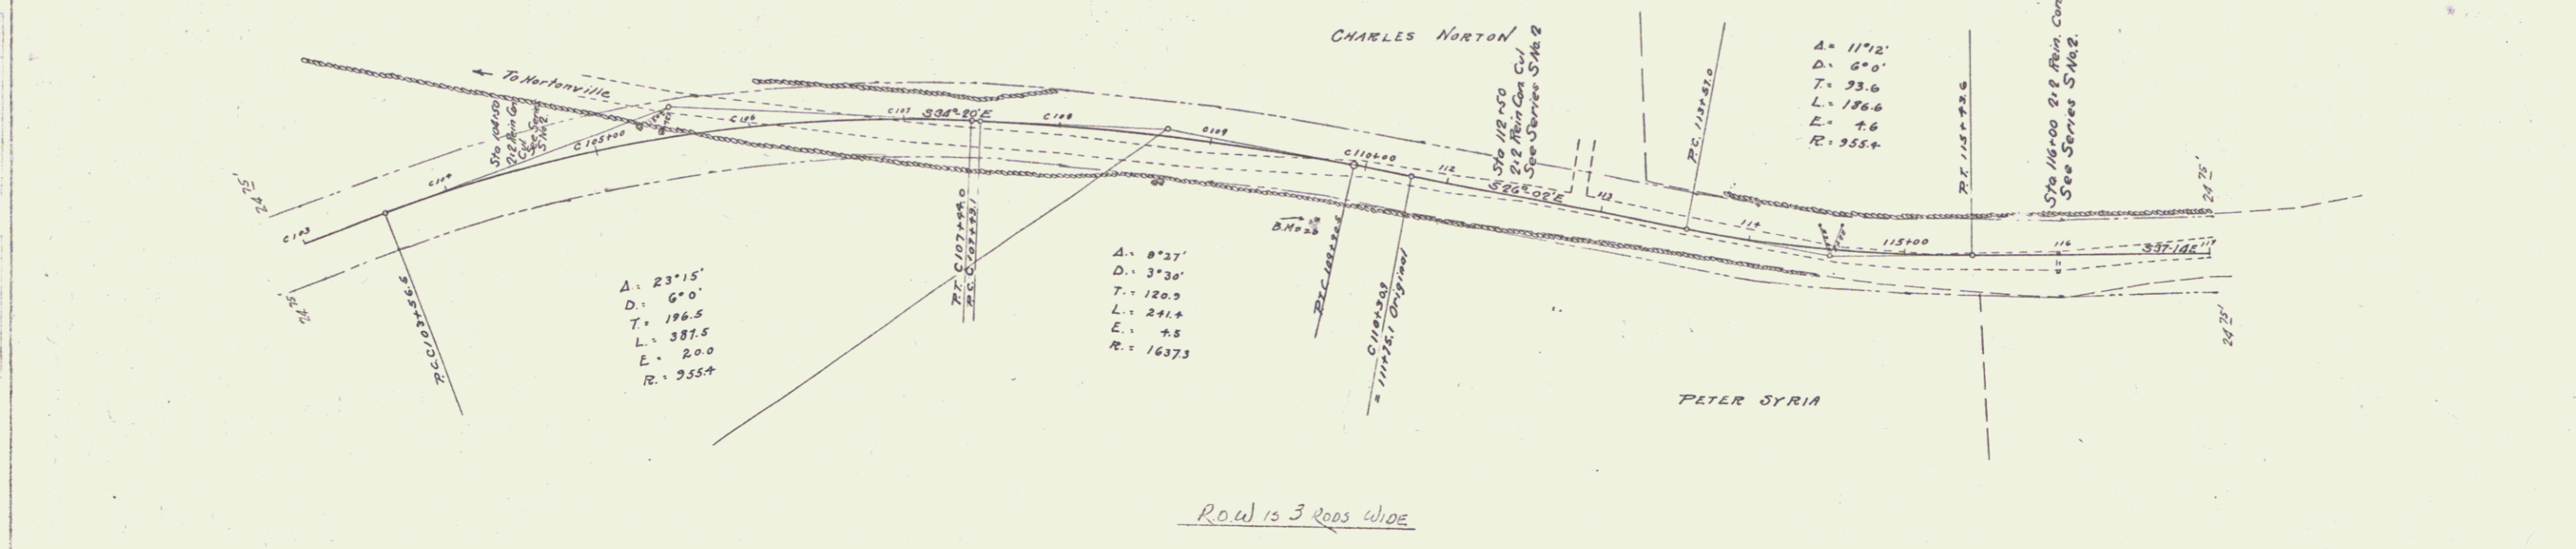

Series F No. 504  
 Sheet 10 of 29