


GUARD RAIL REQUIRED
ON LEFT
Sta 140+38 to Sta 140+62 Length 24 ft
ON RIGHT
Sta 140+38 to Sta 140+62 Length 24 ft
Total this sheet 48 ft


NEW GULVERTS REQUIRED
Sta 140+50 16" Cor Iron Pipe 28 ft
1-24" Con 18 Cu yds.

SUB-BASE REQUIRED
Sta 130+00 to Sta 134+75 Length 475 ft
" 137+50 " " 143+00 " 550 ft

DIST. NO.	STATE	FED. AID	FISCAL YEAR	SHEET NO.	TOTAL SHEETS
1	VT.	50A	1923	22	29

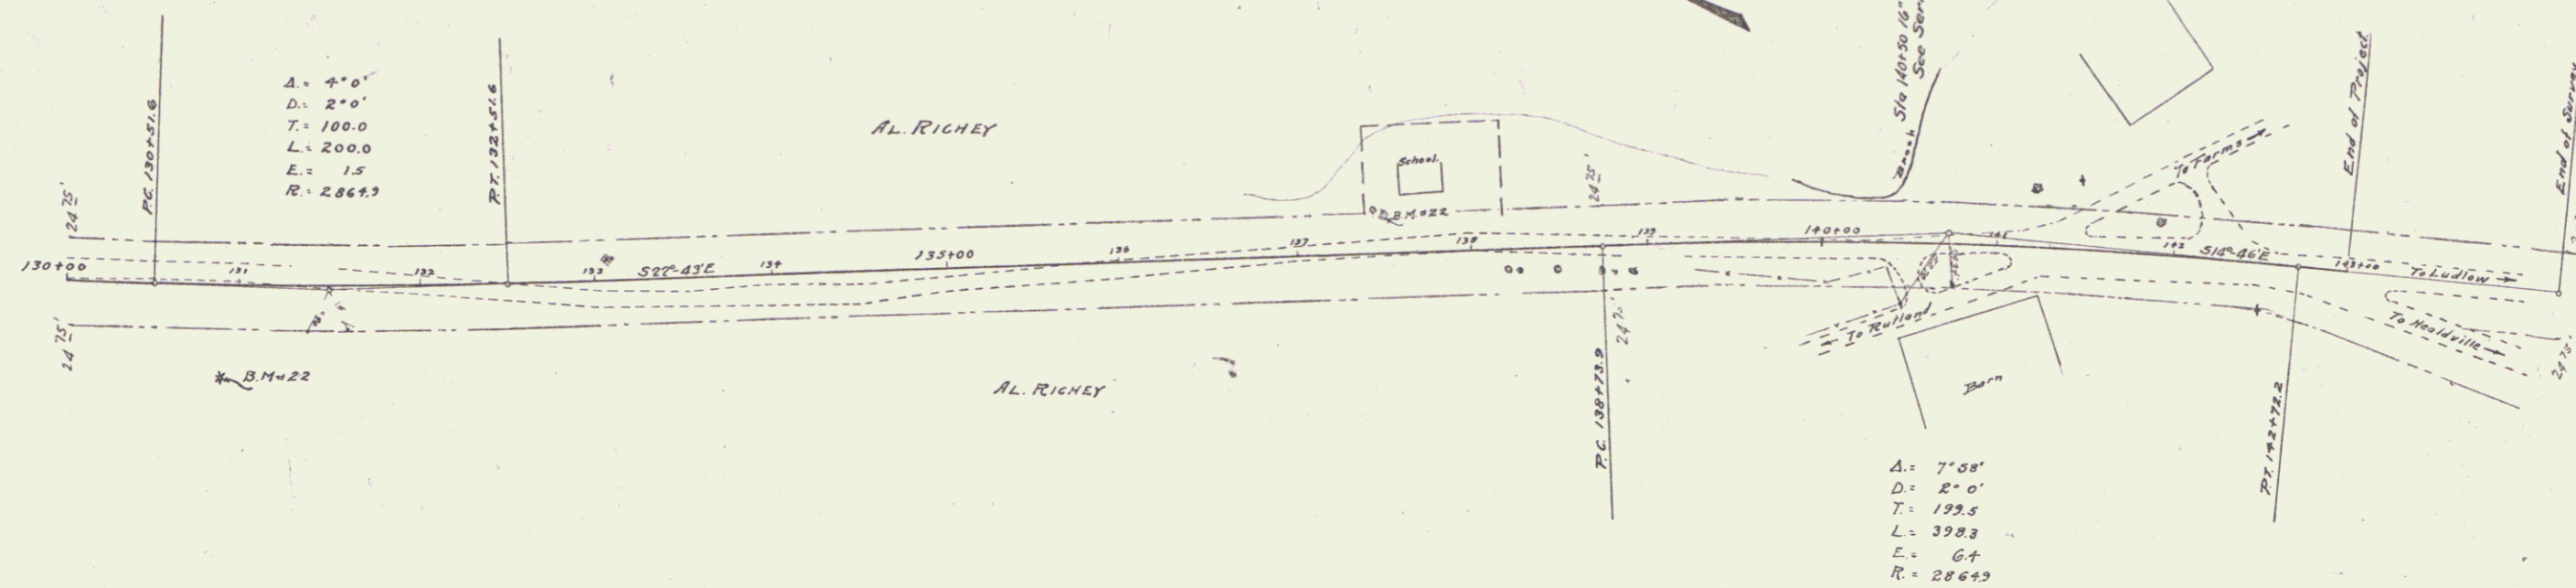

Row is 3 rows wide

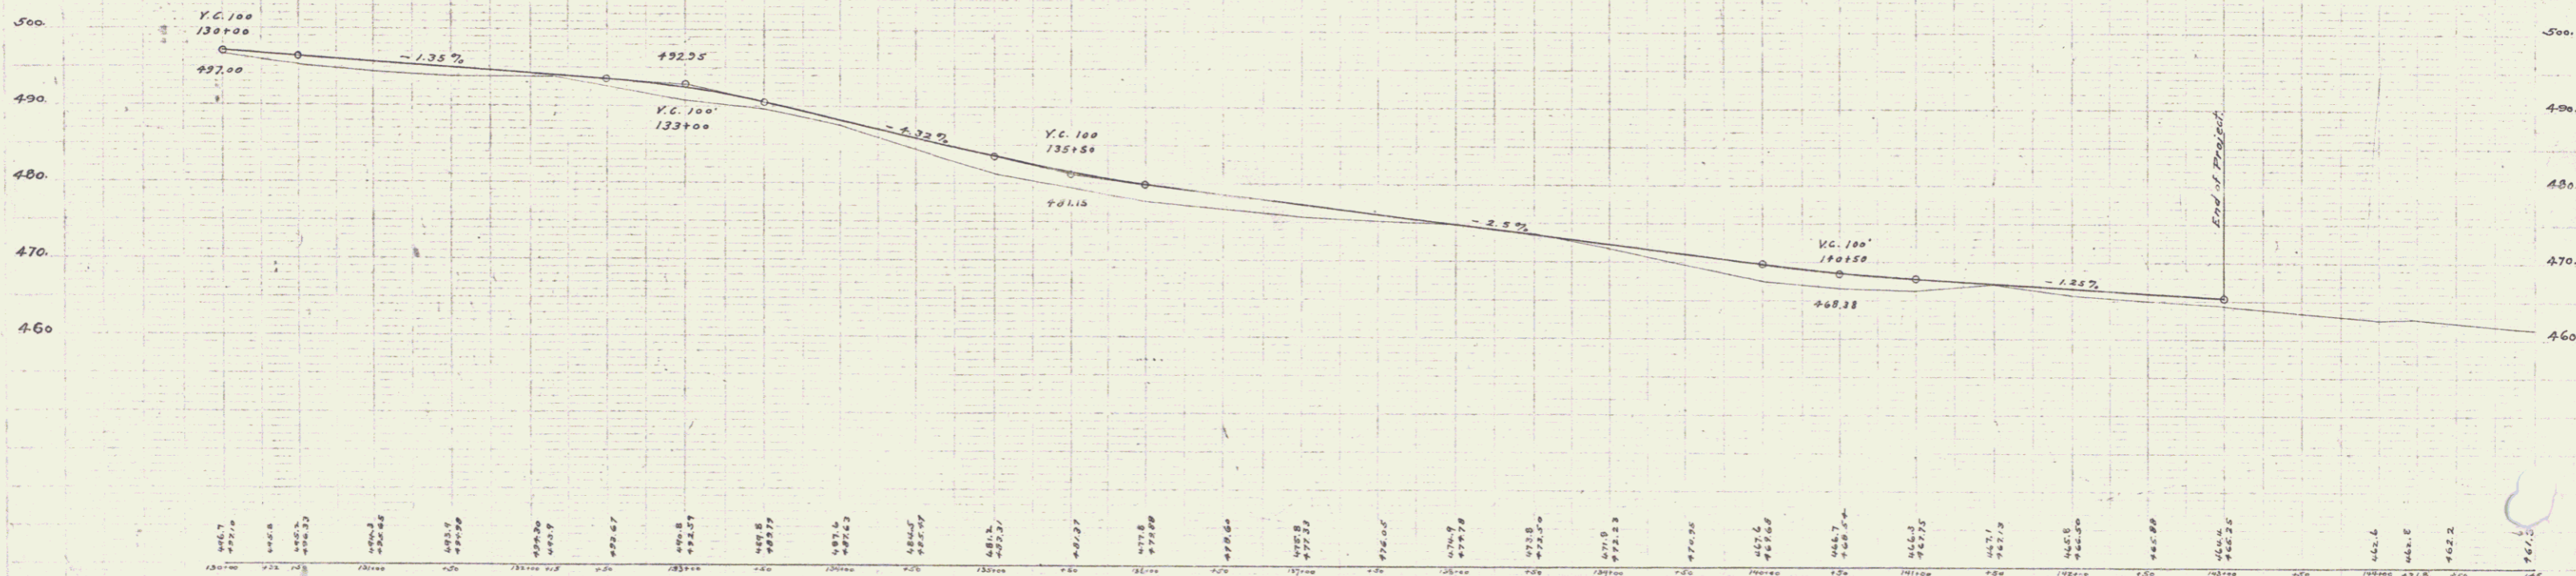

B.M. 22 Spike in 8" Tamarack Right of Sta. 137+92 Elev. 495.68
 B.M. 23 Boulder Left of Sta. 137+55 Elev. 478.15