


PARCEL INSTRUMENT	DATE	GRANTOR	GRANTEE	RECORDED	REMARKS
A	W.D.O.E	9-18-40	H.I. & VERA PARKER	ST OF H. BOOK 23 PAGE 163-2 DATE 3-26-40	6 JULY

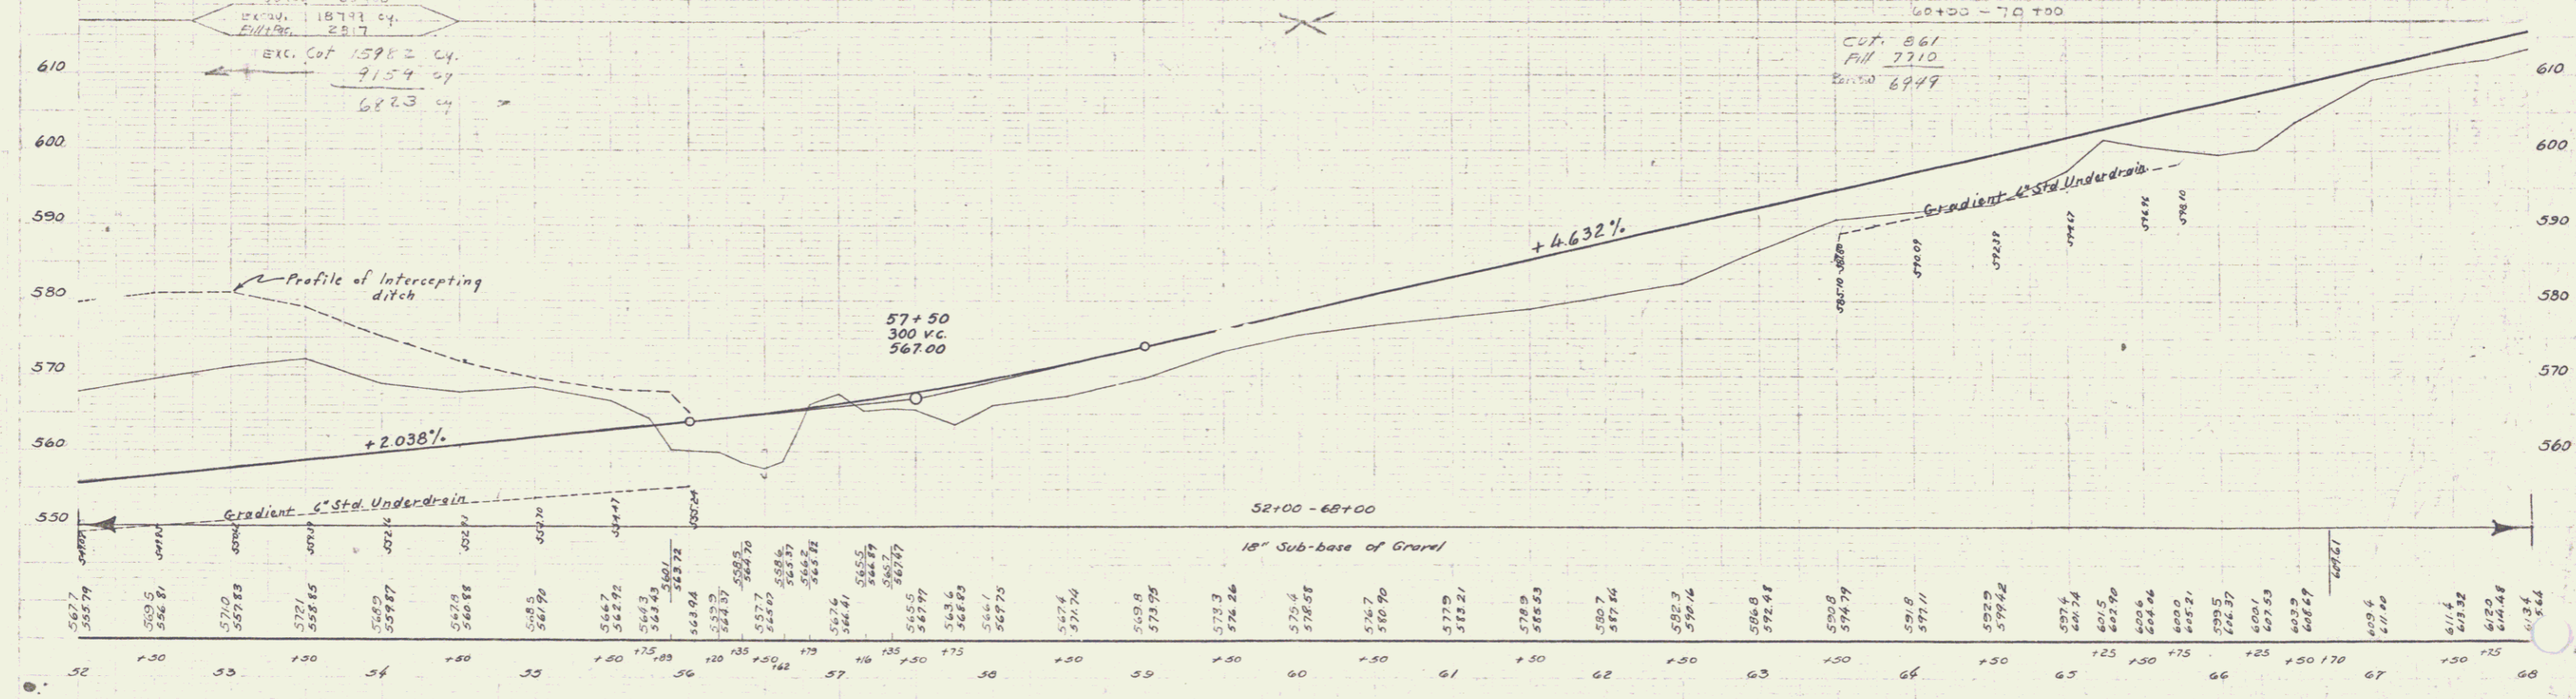

BM#8 SPIKE IN POOT 10" THIN ELMS 110' PT STA 54+72 ELEV 561.53  
 BM#9 SPIKE IN POOT 10" ELMS 61.5' PT STA 61+27 ELEV 582.54  
 BM#10 SPIKE IN POOT 10" APPLE 13' PT STA 65+95 ELEV 603.07