


Note: The Contractor will be required after the new road is opened to traffic, to remove the bituminous material from the old road between station 167+00 and 167+50, this work to be paid for under the item of Common Excavation Including Borrow. This material to be used to flatten fill slopes on the project.

Note: The Contractor will be required to remove the sod (estimated at 4' depth) from Sta. 165+00 to Sta. 173+00 within the limits of the new construction and place this material over the old scarified road at Sta. 162+00 to Sta. 167+00 and also over the new cut slopes left of Sta. 156+00 to Sta. 158+00. This work to be paid under Common Excavation including Borrow - item 10-11.

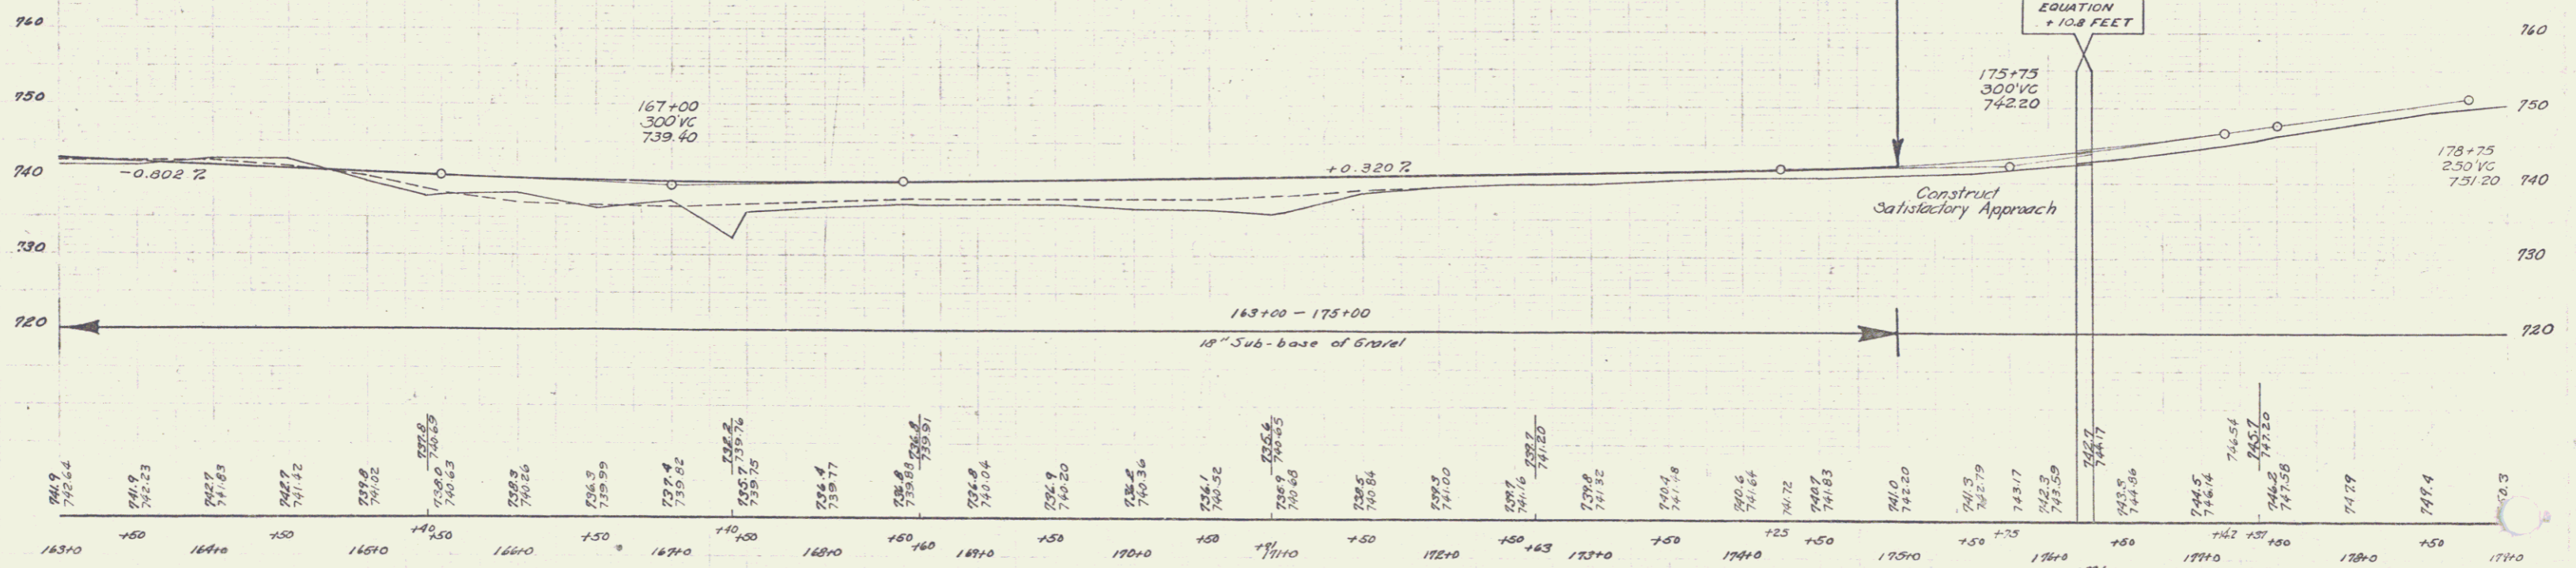

B.M. #23 Spot on Boulder 49' Lt. Sta. 170+59 Elev. 739.75.
 B.M. #24 Spot on Boulder 60' Lt. Sta. 179+00 Elev. 752.52.