



PARCEL INSTRUMENT DATE GRANTOR GRANTEE RECORDED REMARKS
 A Q.C.D. 3-7-40 LULA A PELKEY STAFF WALLINGFORD
 25 502 3440

ERT 1939 4 31

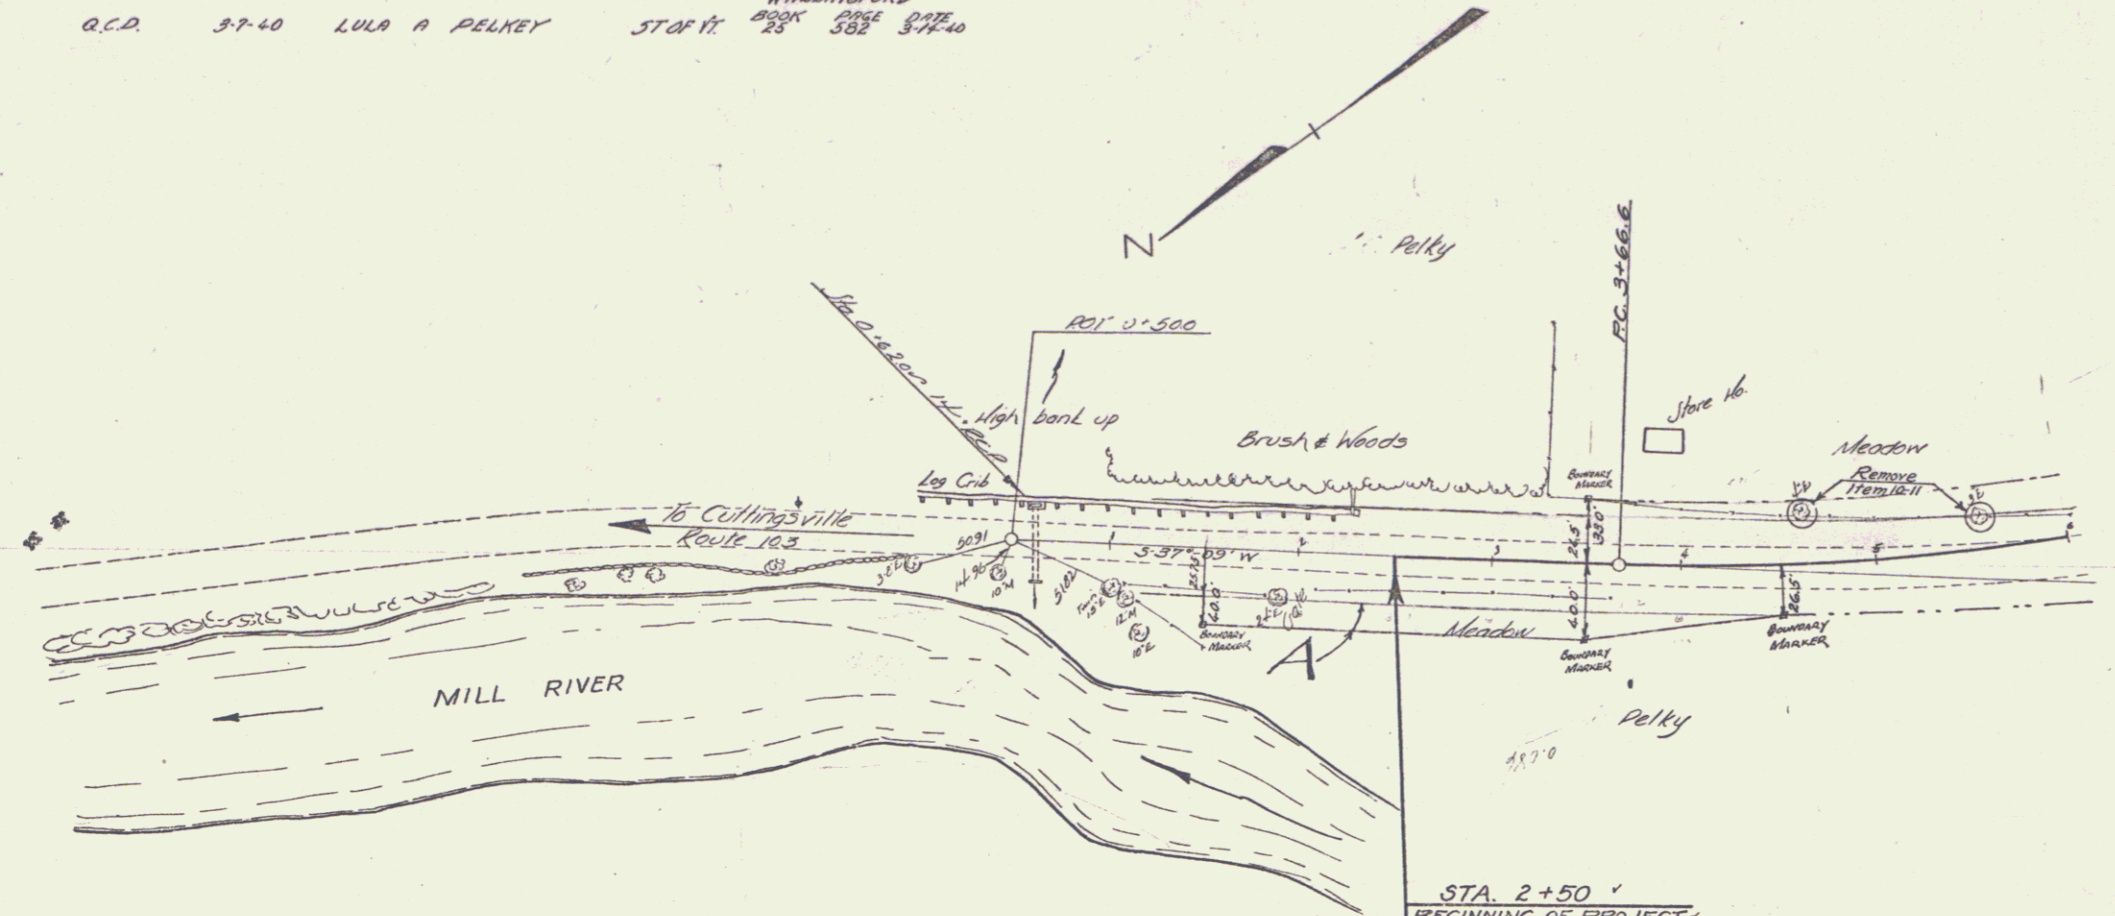

Note: Where embankments within the limits of the roadbed are less than two(2) feet in depth, all sods shall be removed and stockpiled. After fills are made these sods are to be placed on the outside of fill slopes as directed by the Engineer. This is to be paid for as Common Excavation Including Borrow (Item 10-11).

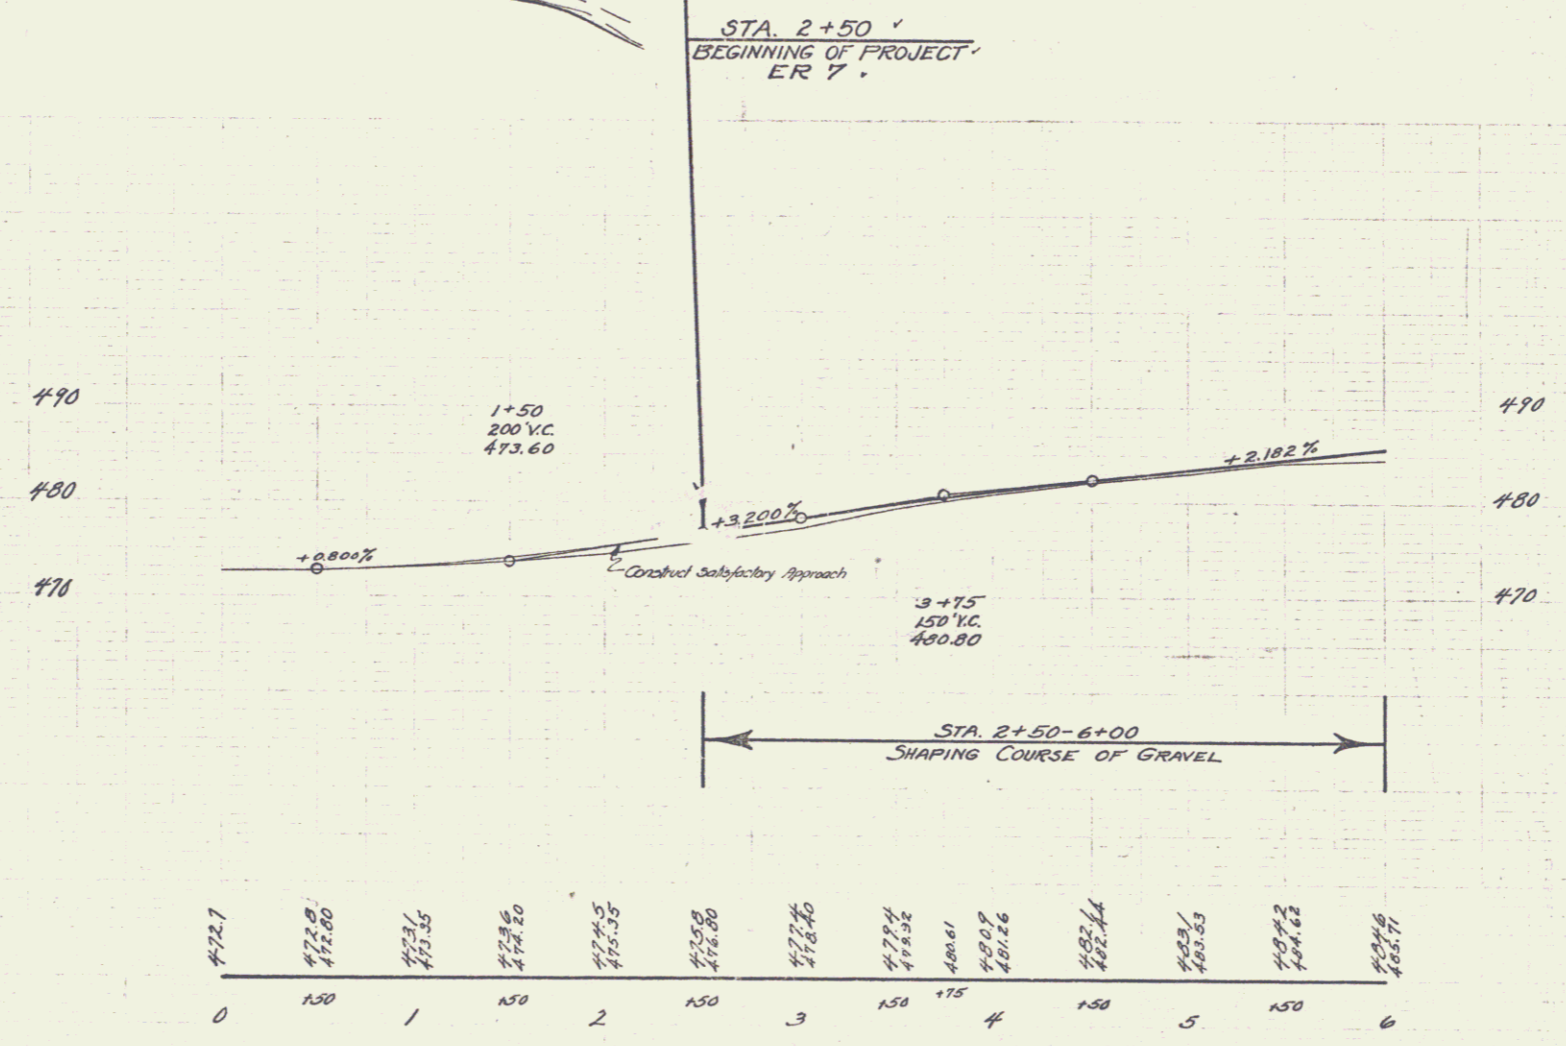

WALLINGFORD-MT. PELLY
 ERT
 SHEET 4 OF 29 SHEETS