

PLAN
 DATE: _____ BY: _____
 NOTE BOOK NO. _____
 NO. OF PAGES CHECKED: _____
 NO. OF PAGES: _____

PROFILE
 DATE: _____ BY: _____
 NOTE BOOK NO. _____
 NO. OF PAGES CHECKED: _____
 NO. OF PAGES: _____

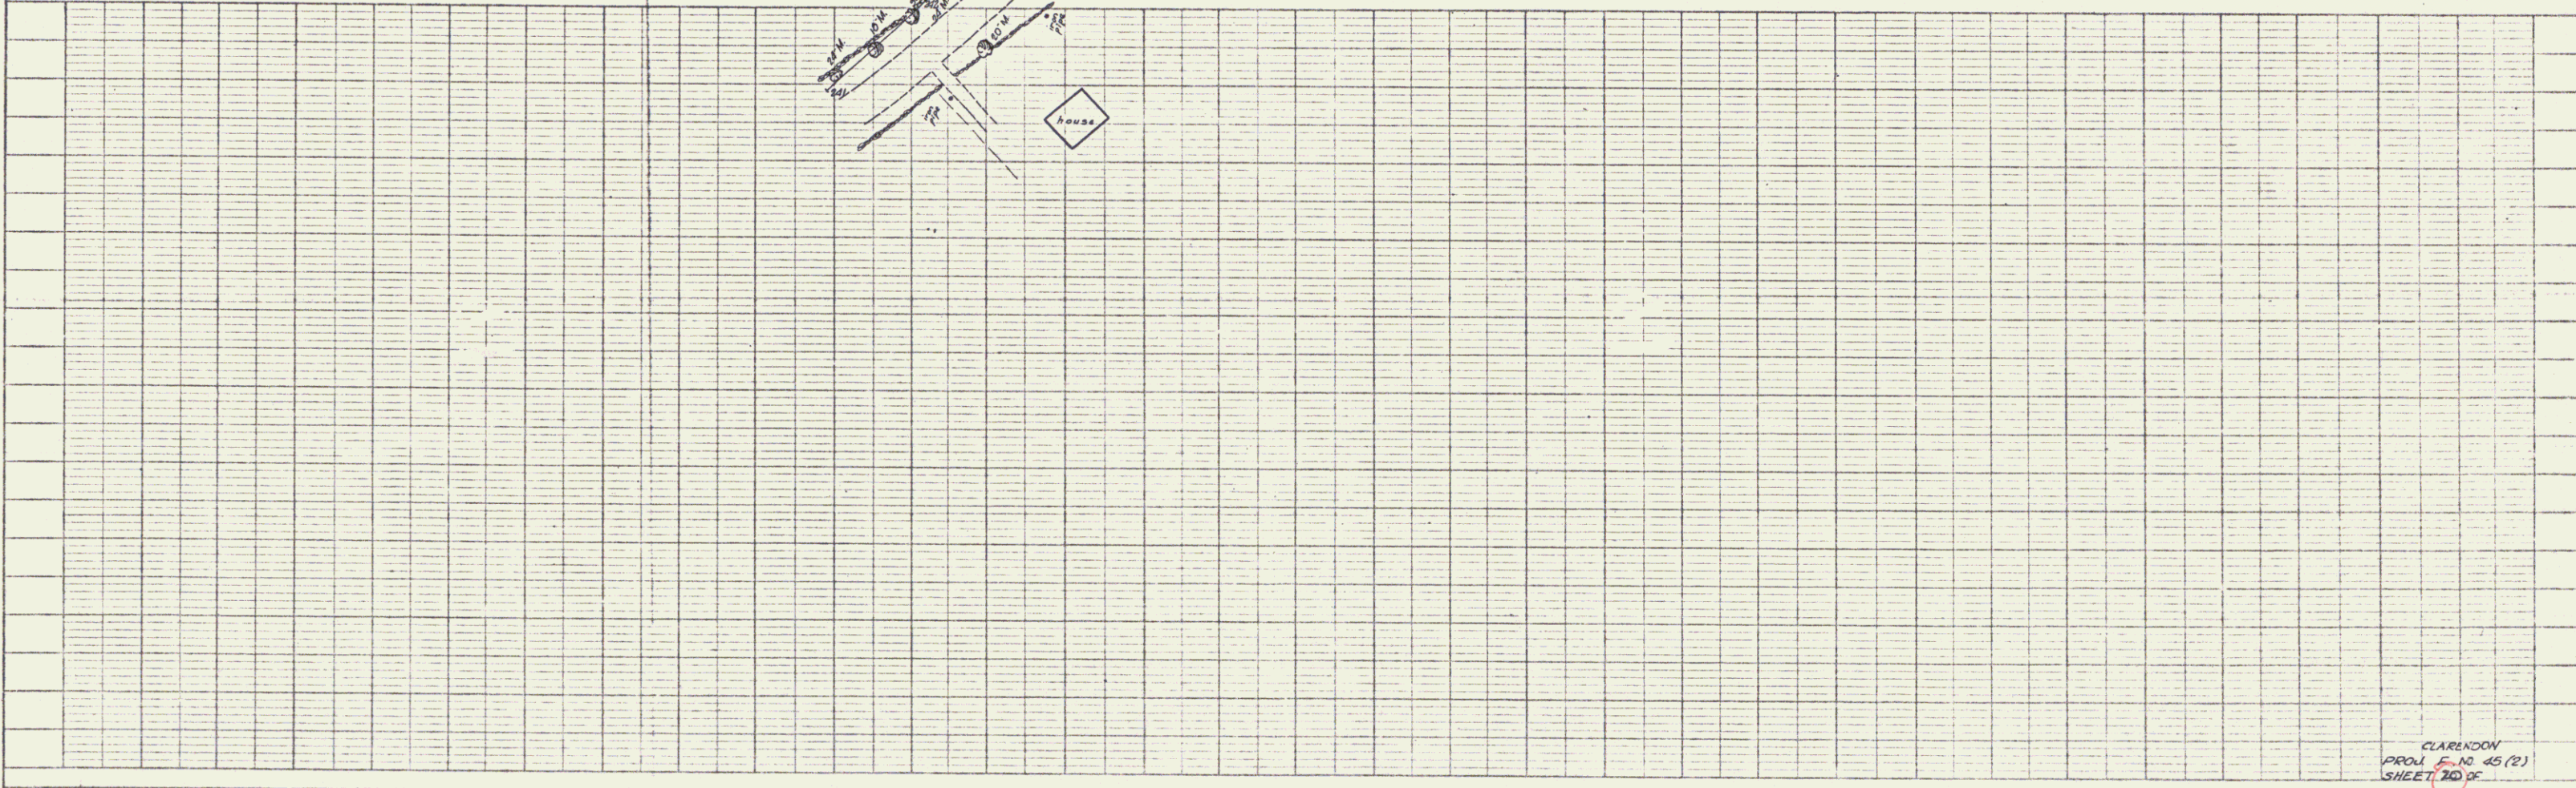
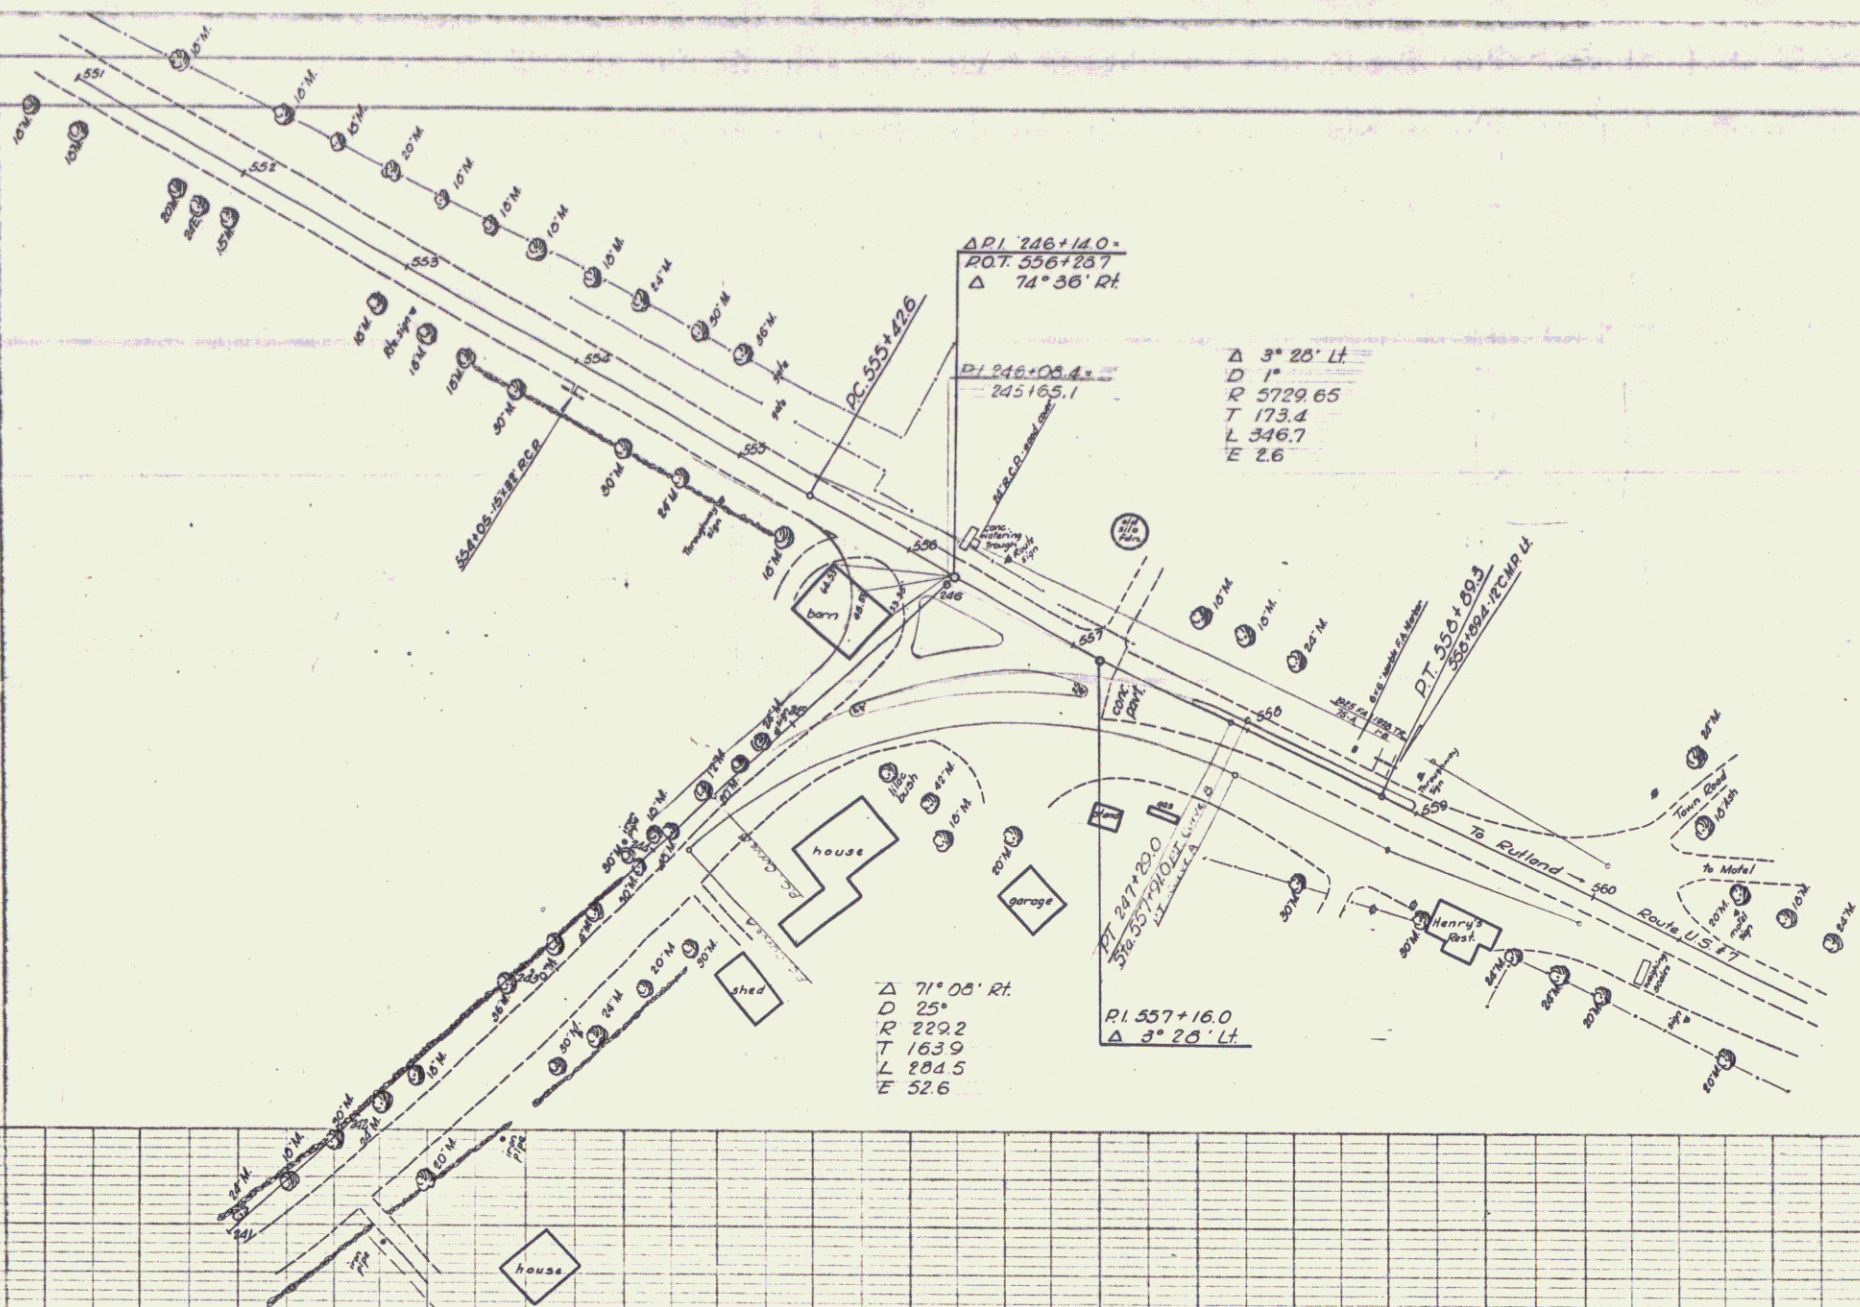


PLATE 1 - PLAN - PROFILE - D.P.R. & C. STANDING
 GEORGE A. COOPER, NEW YORK
 P. & S. CO. NO. 345-10

CLARENDON
 PROJ. NO. 45 (2)
 SHEET NO. 12

12