


FD ROAD	STATE	F	FISCAL SHEET TOTAL
DIST. NO.	YEAR	NO.	SHEET
9	VT	110(3) 1946	4 28

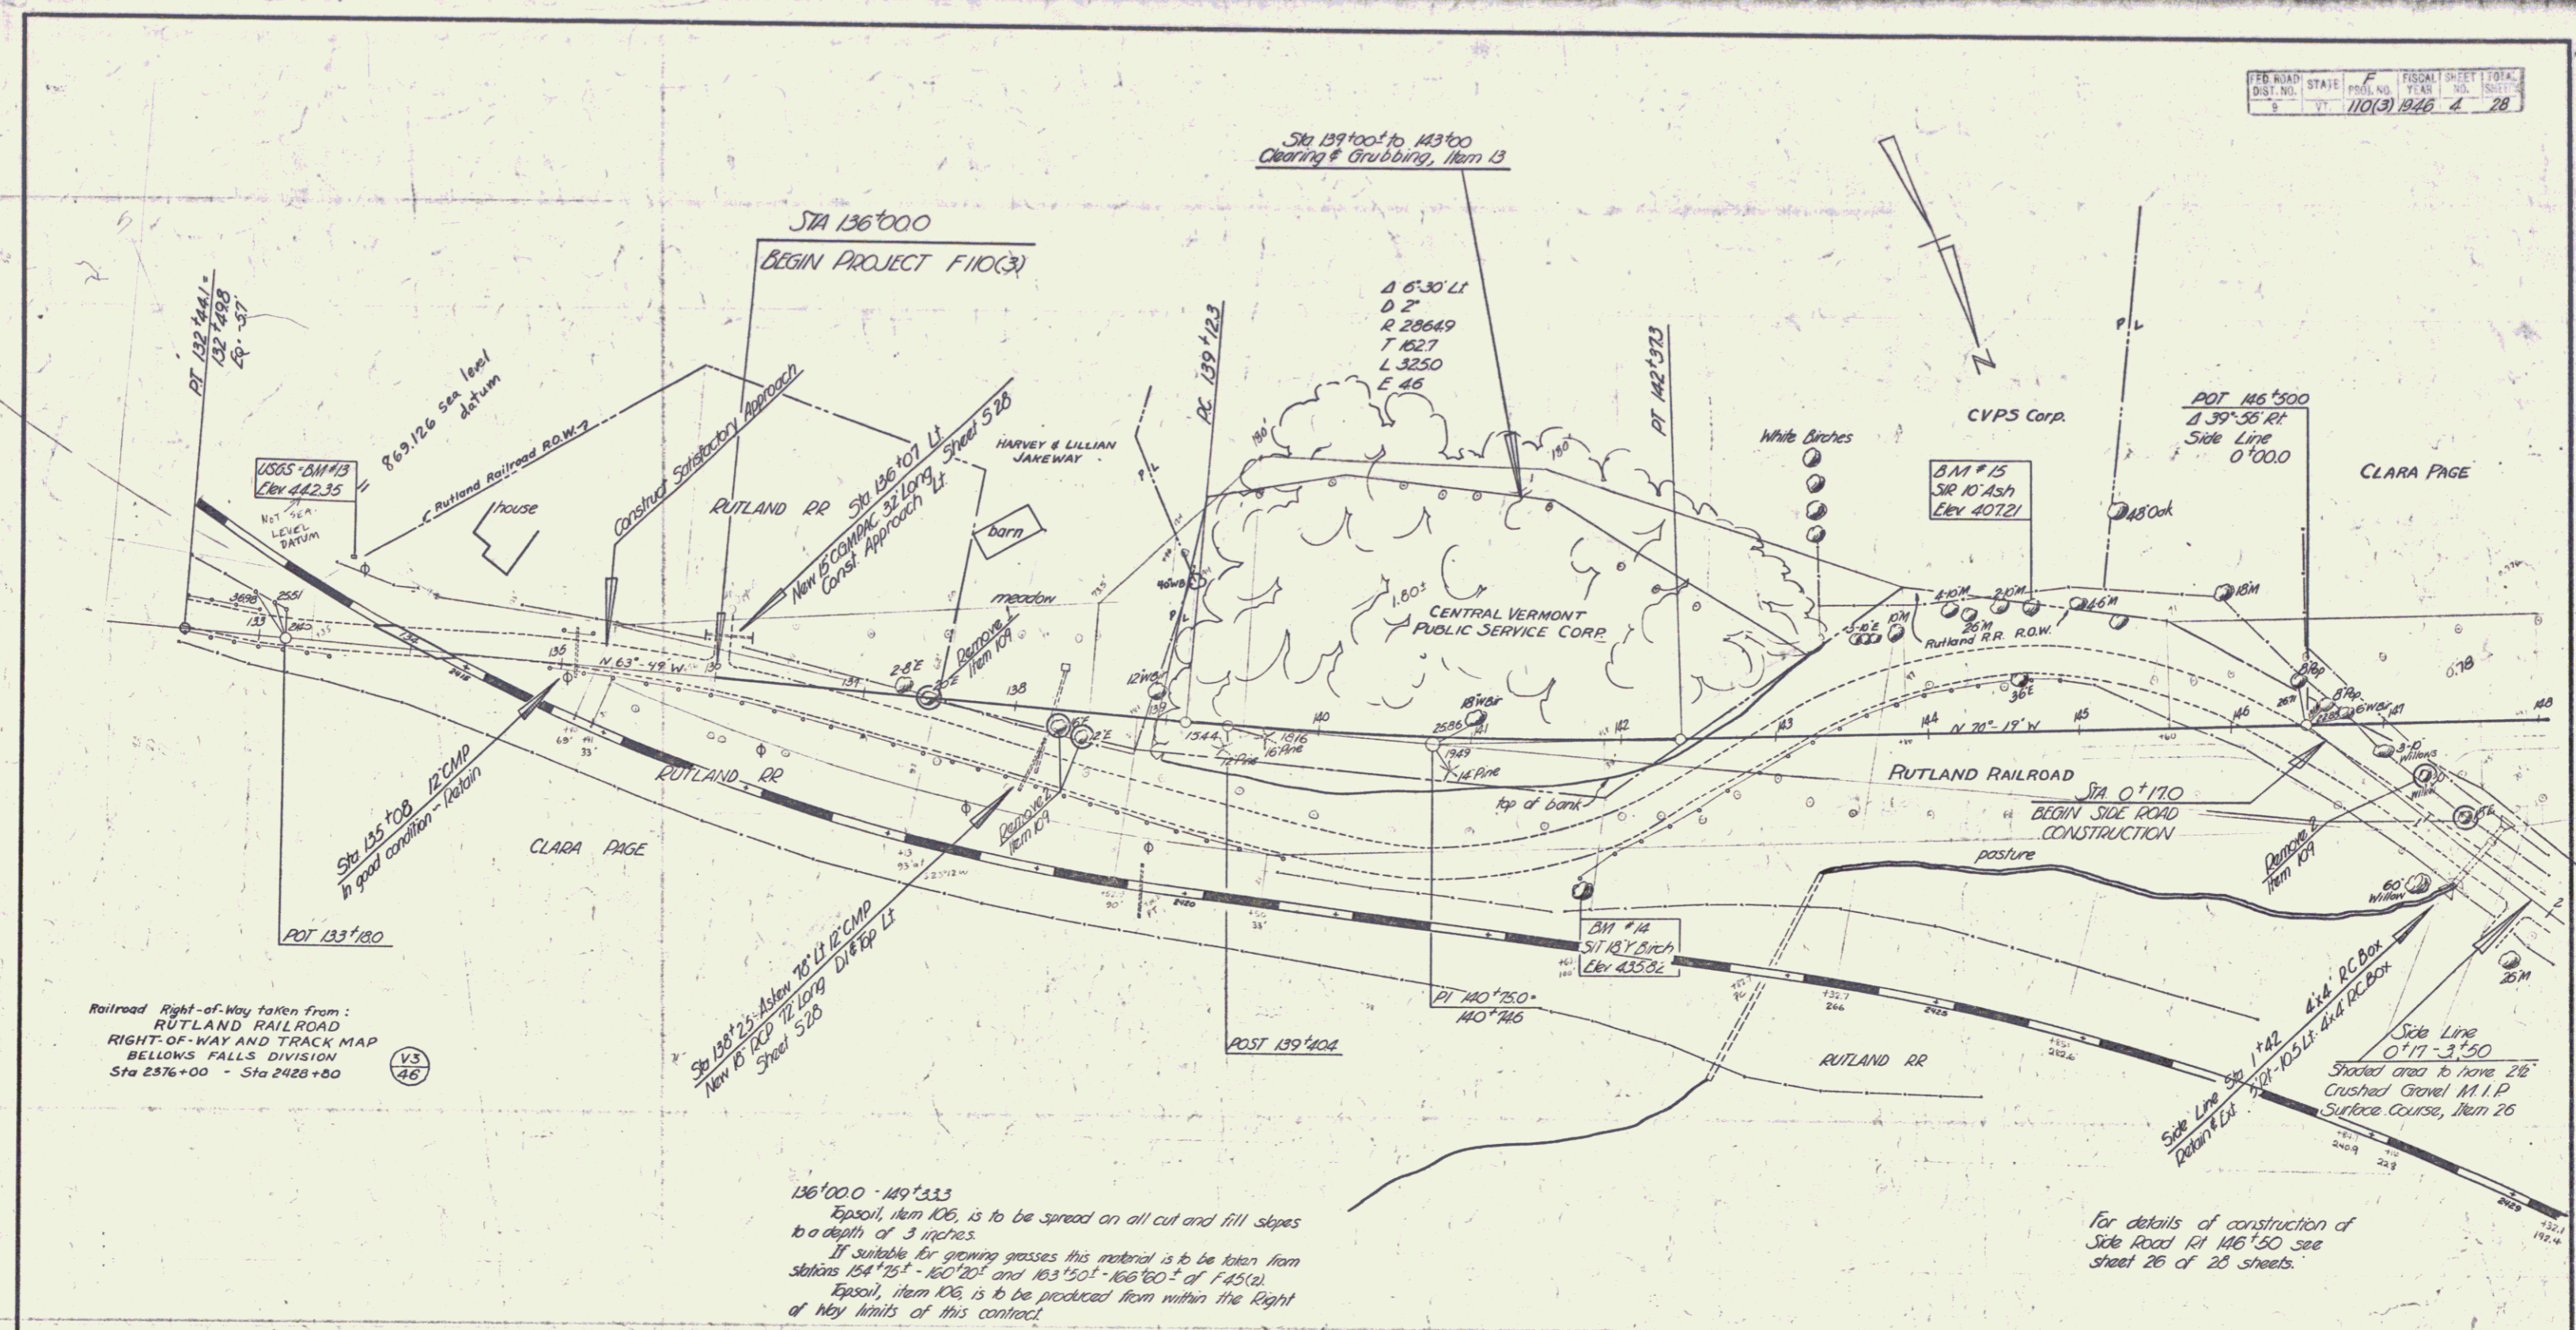

Railroad Right-of-Way taken from:
 RUTLAND RAILROAD
 RIGHT-OF-WAY AND TRACK MAP
 BELLOWS FALLS DIVISION
 Sta 2376+00 - Sta 2428+00



Sta 136+25 to 140+120
 New 18' 12" to 12' Long
 Street 5' 2" D & P P L E

136+00.0 - 149+33.3
 Topsoil, item 106, is to be spread on all cut and fill slopes
 to a depth of 3 inches.
 If suitable for growing grasses this material is to be taken from
 stations 154+75+ - 160+20+ and 163+50+ - 166+80+ of F-45(c).
 Topsoil, item 106, is to be produced from within the Right
 of Way limits of this contract.

For details of construction of
 Side Road at 146+50 see
 sheet 26 of 28 sheets.

SHREWSBURY F 110(3)

Surveyed by	
Designed by	
Drawn by	
Traced by	
Checked by	
Series	F No. 110(3) Filed
	Sheet 4 of 28 Sheets