


PLAN  
 FACILITY  
 DATE  
 BY

DATE  
 BY

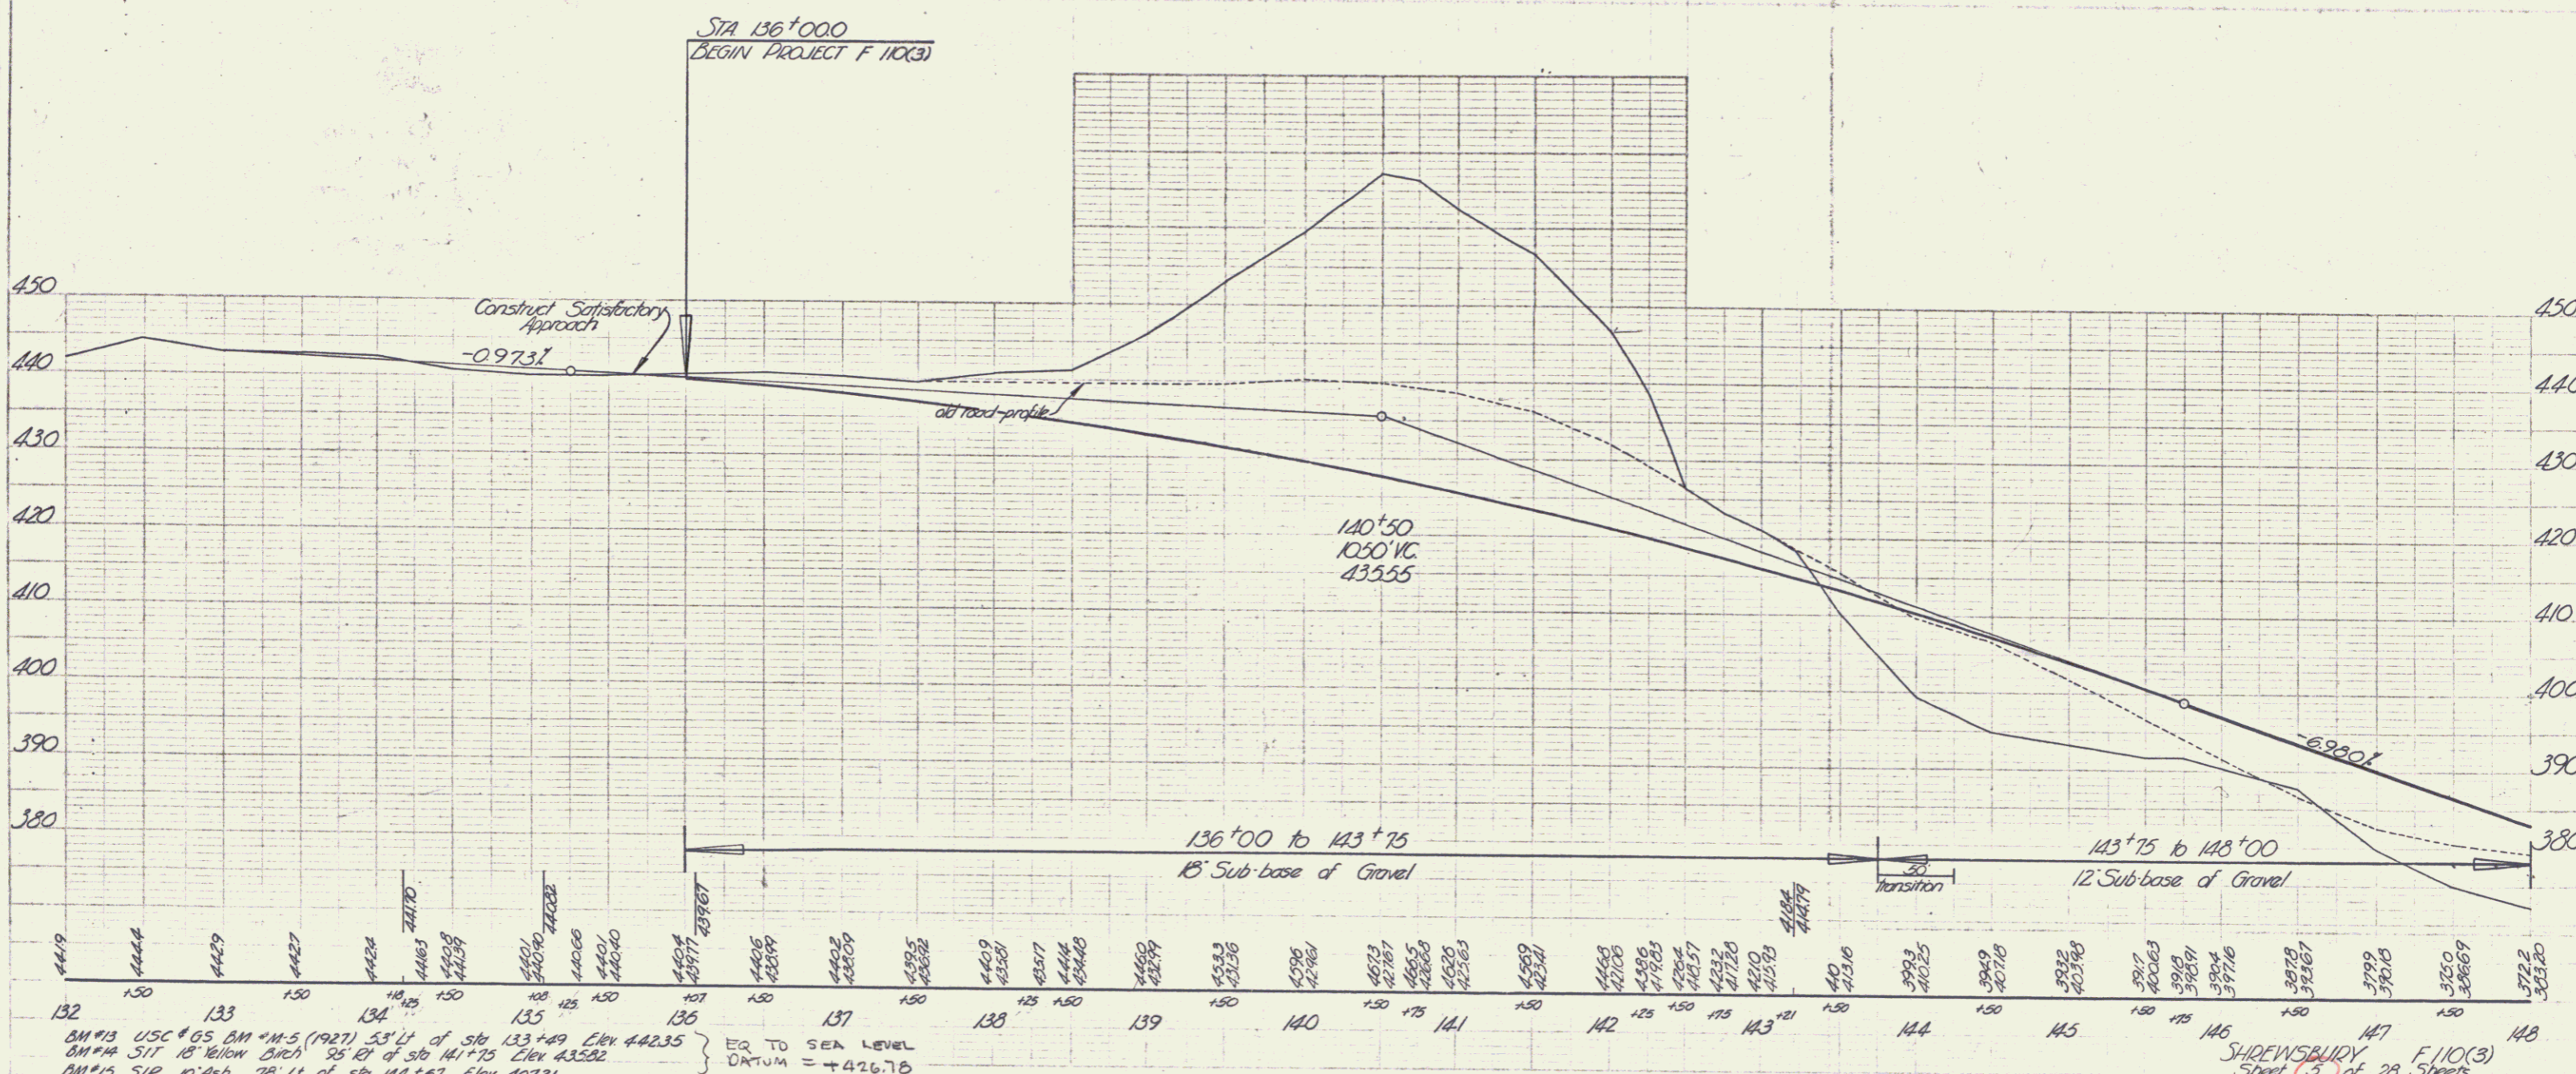

BM #13 USC # 65 BM # M.S. (1927) 53' Lt. of Sta. 133+49 Elev. 44235  
 BM #14 S.I.T. 15' Yellow Birch 25' Lt. of Sta. 141+75 Elev. 43582  
 BM #15 S.I.R. 10' Ash 78' Lt. of Sta. 144+67 Elev. 40721  
 EQ TO SEA LEVEL  
 DATUM = +426.78

SHEDSBAUDY  
 Sheet 5 of 28 Sheets  
 F.110(3)