

GUARD RAIL REQUIRED ON LEFT

Sta. 3+38 To Sta. 3+62	Length 24 FT
- 7+88 - - 8+12	- 24 -
- 12+44 - - 13+48	- 10 4 -

ON RIGHT

Sta. 3+38 To Sta. 3+62	Length 24 FT
- 7+88 - - 8+12	- 24 -
- 12+88 - - 13+12	- 24 -

TOTAL THIS SHEET 124 FT

NEW CULVERTS REQUIRED

Sta. 12+85	14" Cor. Iron Pipe	Length 28 FT
Sta. 13+00	14" Cor. Iron Pipe	Length 28'
Sta. 6+00	18" Cor. Iron Pipe	Length 28'


RELAYING PIPE CULVERTS

Sta. 3+50	12" Cor. Iron Pipe	Length 26 FT
Sta. 8+00	12" Cor. Iron Pipe	Length 28 FT
Sta. 11+95	12" Cor. Iron Pipe	Length 16'

SUB. BASE REQUIRED

Sta. 11+00 To Sta. 12+75	Length 175 FT
--------------------------	---------------

FED. ROAD DIST. NO.	STREET	FEED AND PARALLEL	TOTAL
9	VT	43	22
			3
			22

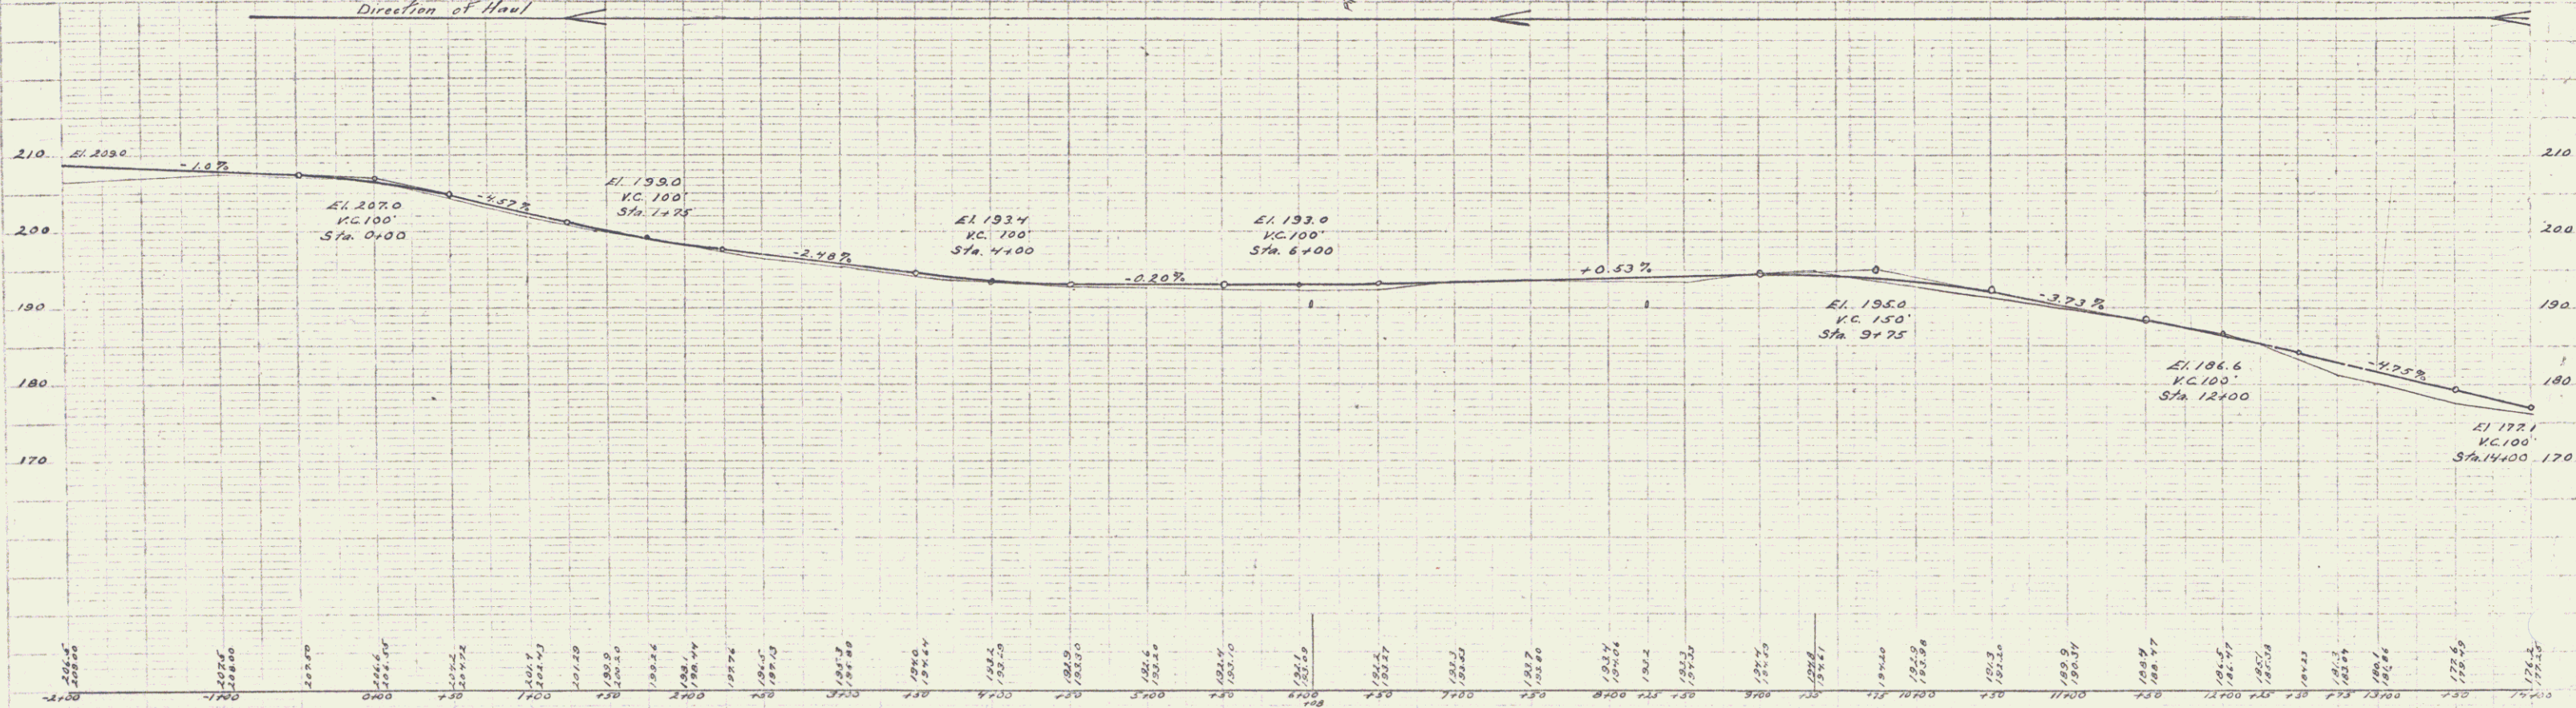

R. L. Pomeroy
S. S. Hartman

S. S. Hartman
R. L. Pomeroy

B.M. No. 1 Spike in 14" Maple Sta. 1+80 Elev. 200.00
B.M. No. 2 Spike in 14" Maple Sta. 8+32 Elev. 192.27

Sheet No. 22
Series No. A5 Filed