
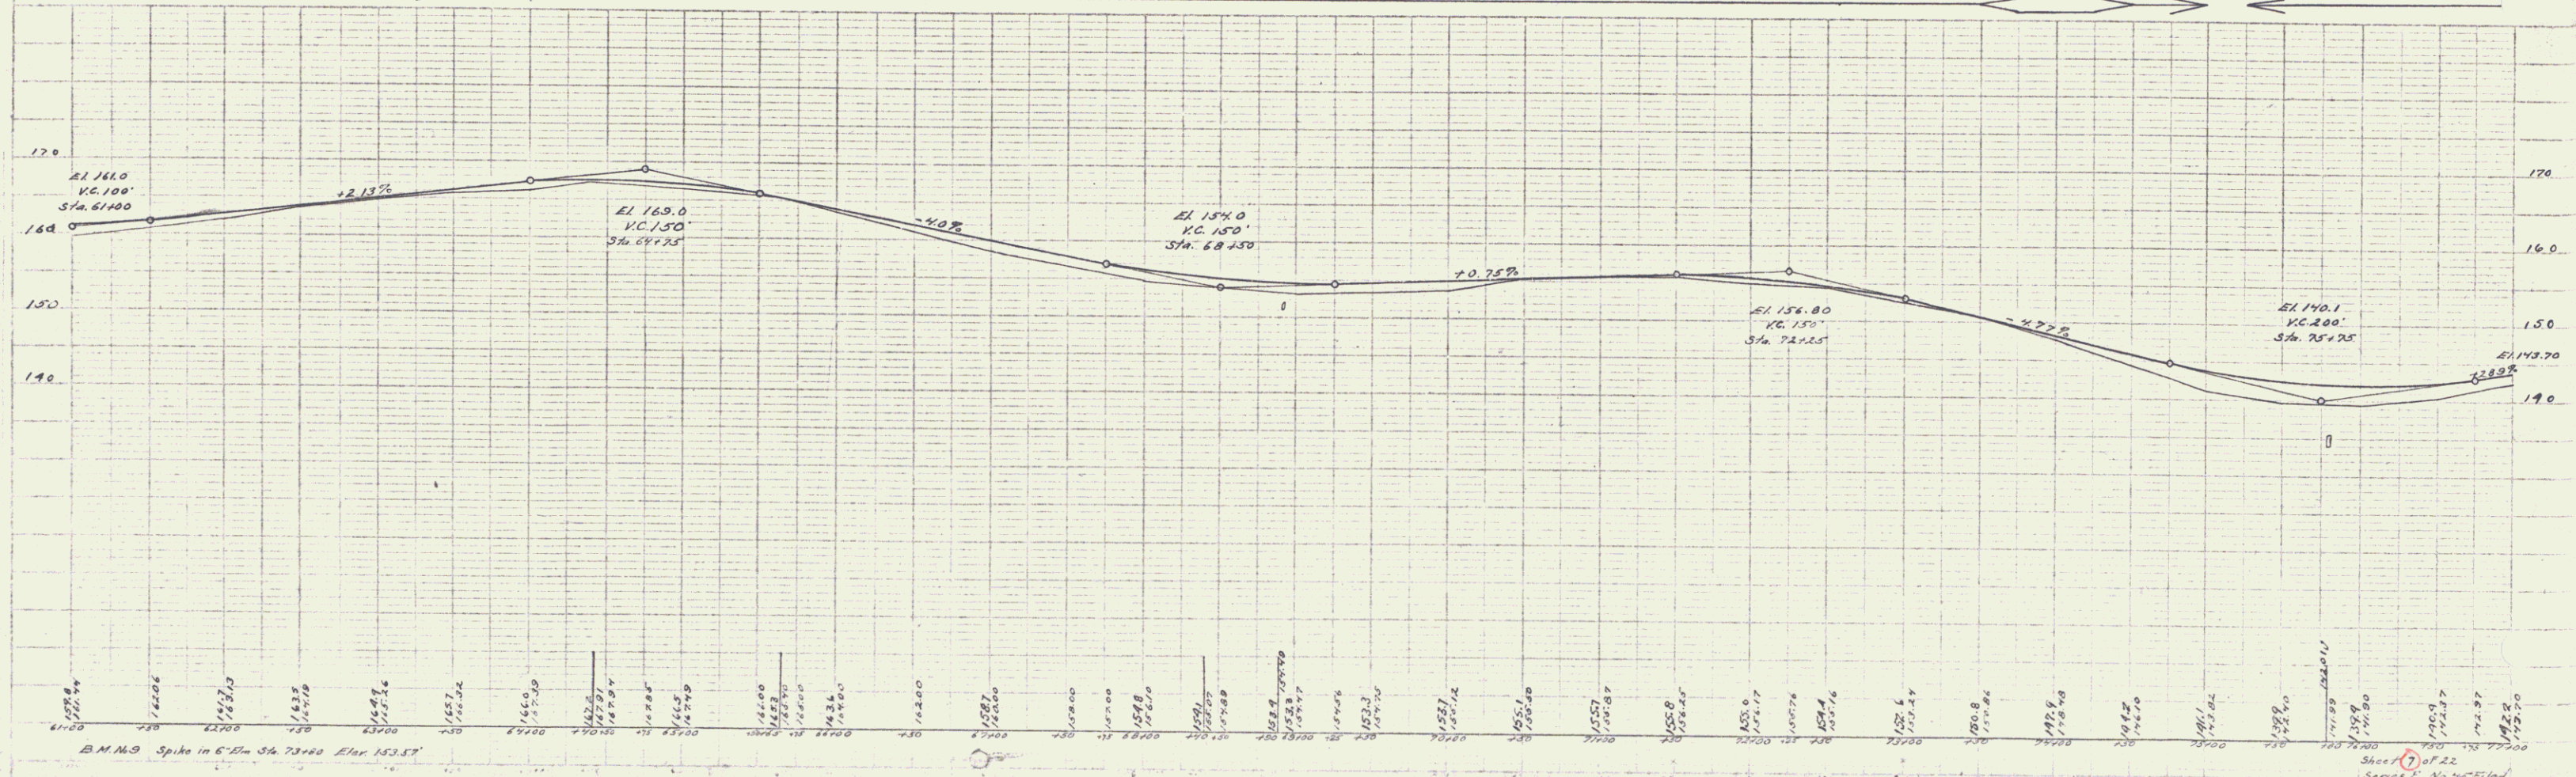


**GUARD RAIL REQUIRED**  
 ON LEFT  
 Sta 68+70 to Sta 69+02 Length 24 Ft  
 75+20 - - - 76+30 - 120 -  
 ON RIGHT  
 Sta 68+70 to Sta 69+02 Length 24 Ft  
 75+50 - - - 76+30 - 80 -  
**TOTAL THIS SHEET 248 FT.**

**NEW CULVERTS REQUIRED**  
 Sta 68+85 2'x2 Concrete Box  
 1-2-4 Concrete 5.0 cu. yd.  
 1-2-5 Concrete 6.9 cu. yd.  
 Sta. 75+80 3'x3' Reinforced Concrete Box  
 1-2-4 Concrete 7.2 cu. yd.  
 1-2-5 Concrete 12.6 -  
 Reinforcing Steel 220 pounds

NO. AND DATE	BY	REVISION	NO. SHEETS	TOTAL
1	VT	4.5	22	22

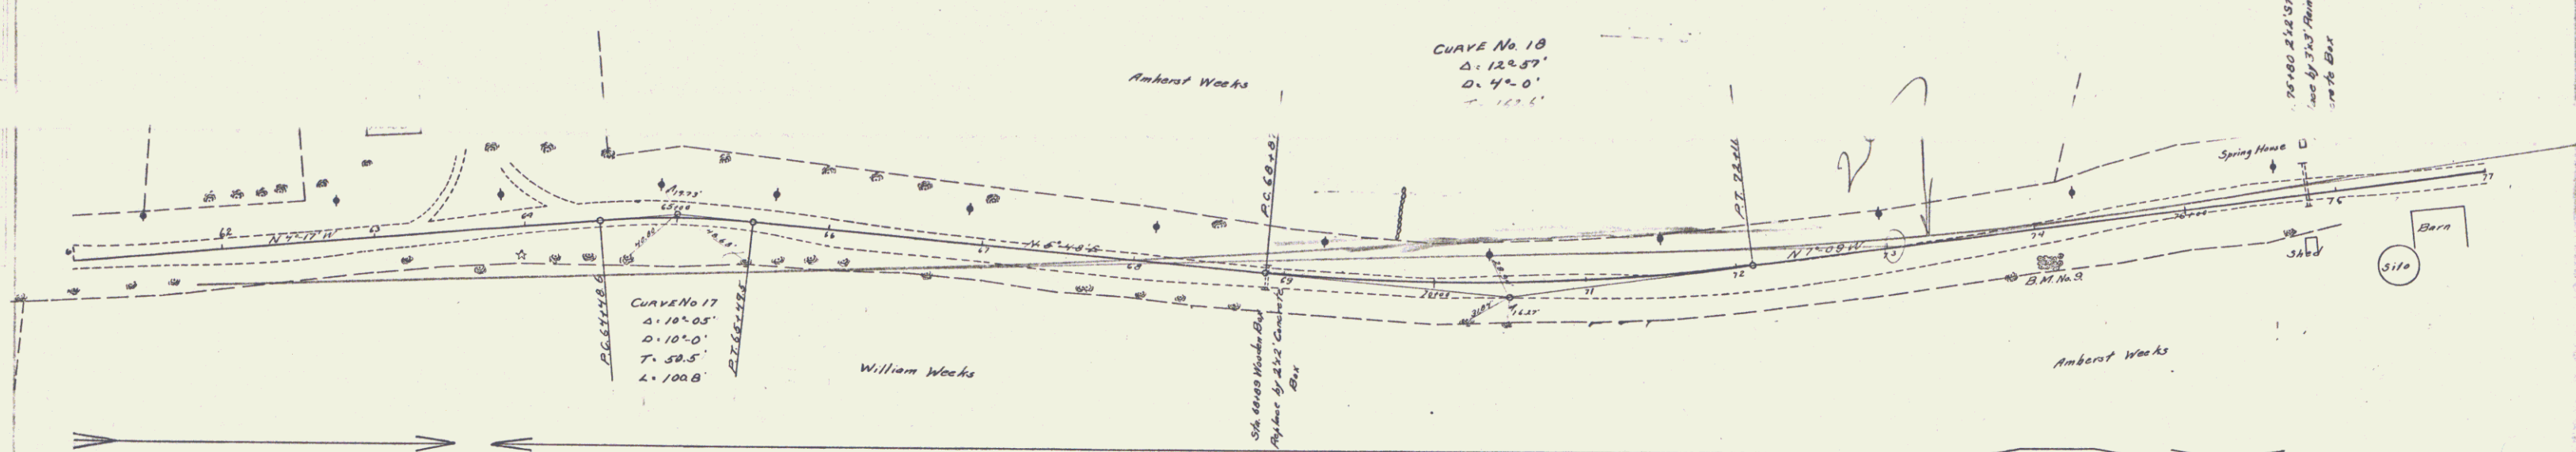

10/11/22  
 10/11/22  
 10/11/22

10/11/22  
 10/11/22  
 10/11/22