



WOOD GUARD RAIL REQUIRED			GRAVEL GUARD RAIL REQUIRED			NEW REIN CONC PIPE CULVERTS REQUIRED					
Cully Sta	Left	Right	Sta	Long	Const	Sta	Diam	Long	Conc. A	Conc. C	Steel
137187	24'		135196-138104 R	201'	40"	283'	137187	24"	44'	2.8 cy	138"
139+28	24'	24'	141180-142180 R	100'	40"	181'	139128	15"	49'	2.3 cy	33"
146189	24'		145175-147100 R	125'	40"	185'	146189	15"	40'	2.3	33"

NEW REIN CONC DRIVEWAY PIPES REQUIRED				
Sta	Diam	Long	Cement	Rebar/Masonry
140170 L	15"	24'	2.6 cy	
141130 L	15"	24'	2.6 cy	

ED. ROAD STATE	FLA. RD. DIST. CAT.	SHEET TOTAL
5	125-R	18 54

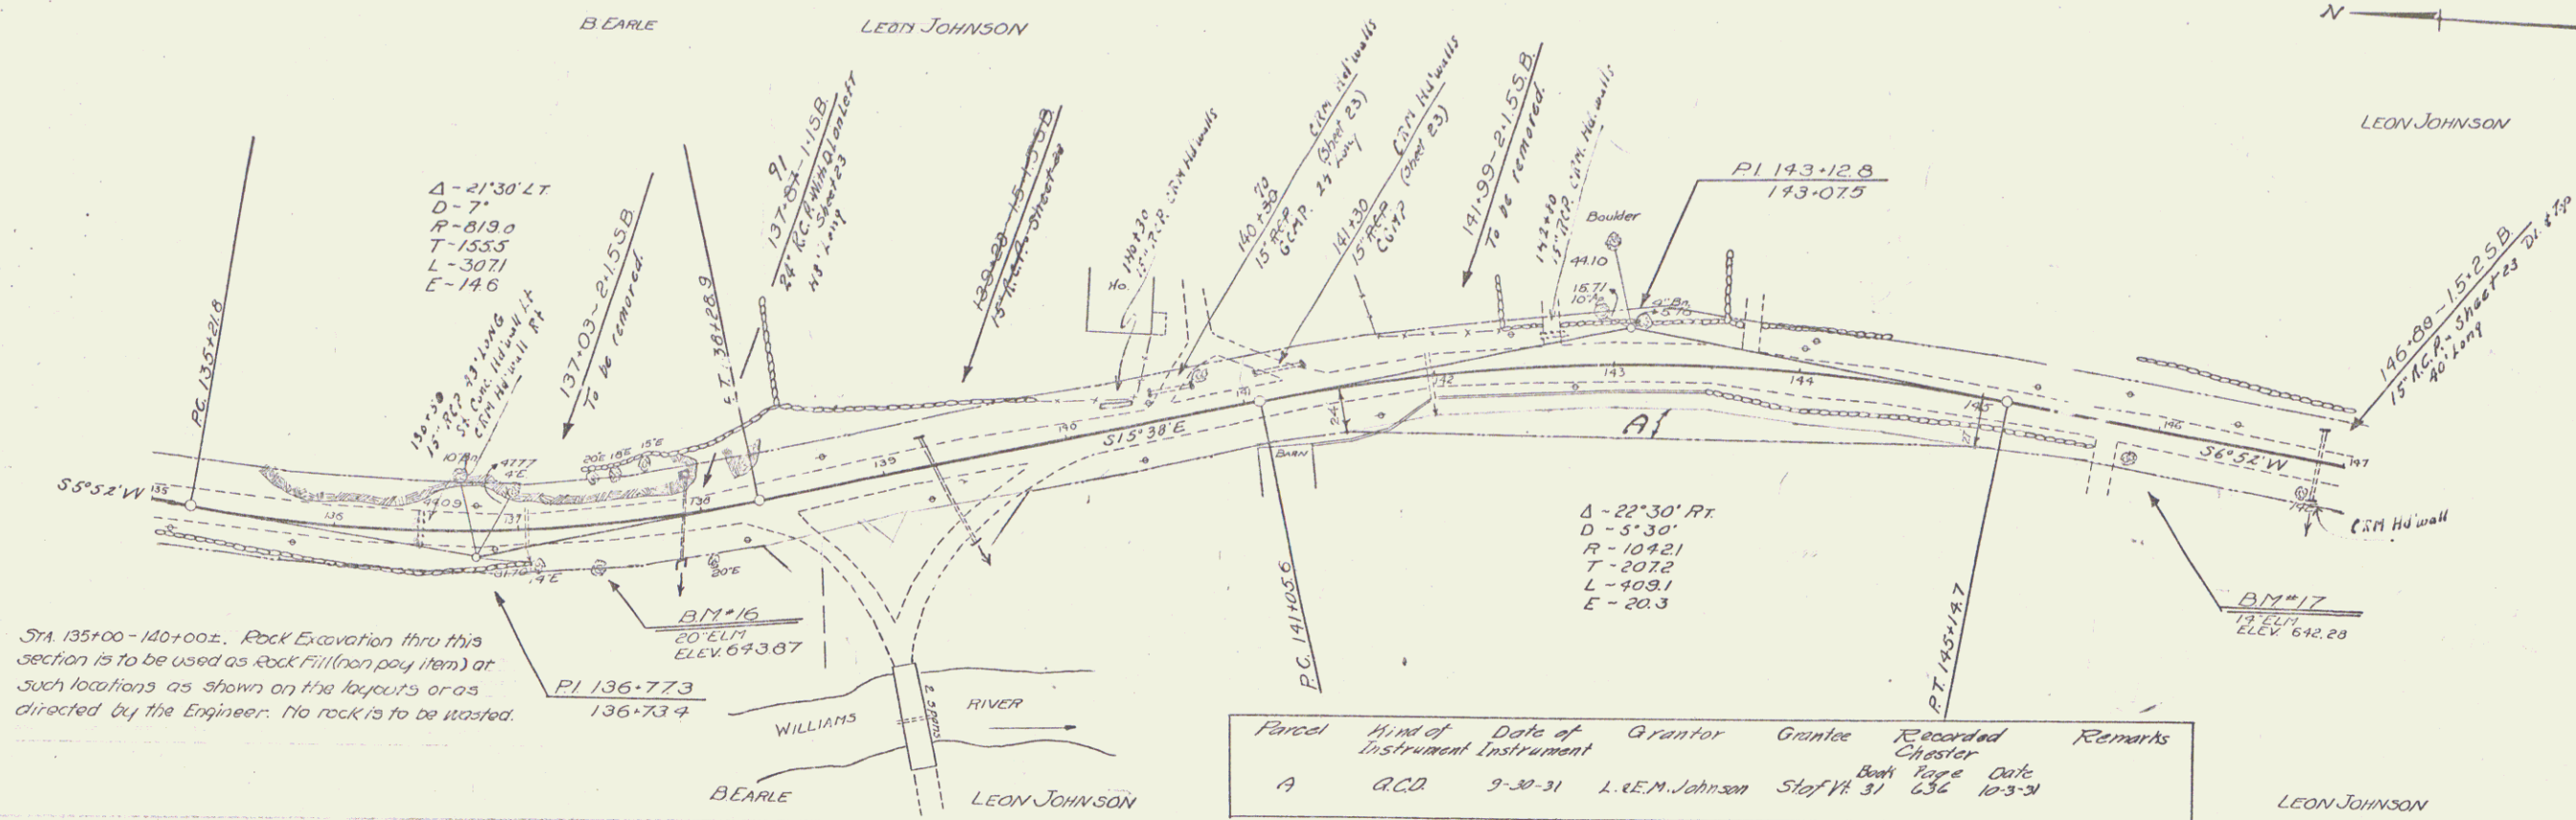

Sta. 135+00-140+00z. Rock Excavation thru this section is to be used as Rock Fill (non pay item) at such locations as shown on the layouts or as directed by the Engineer. No rock is to be wasted.

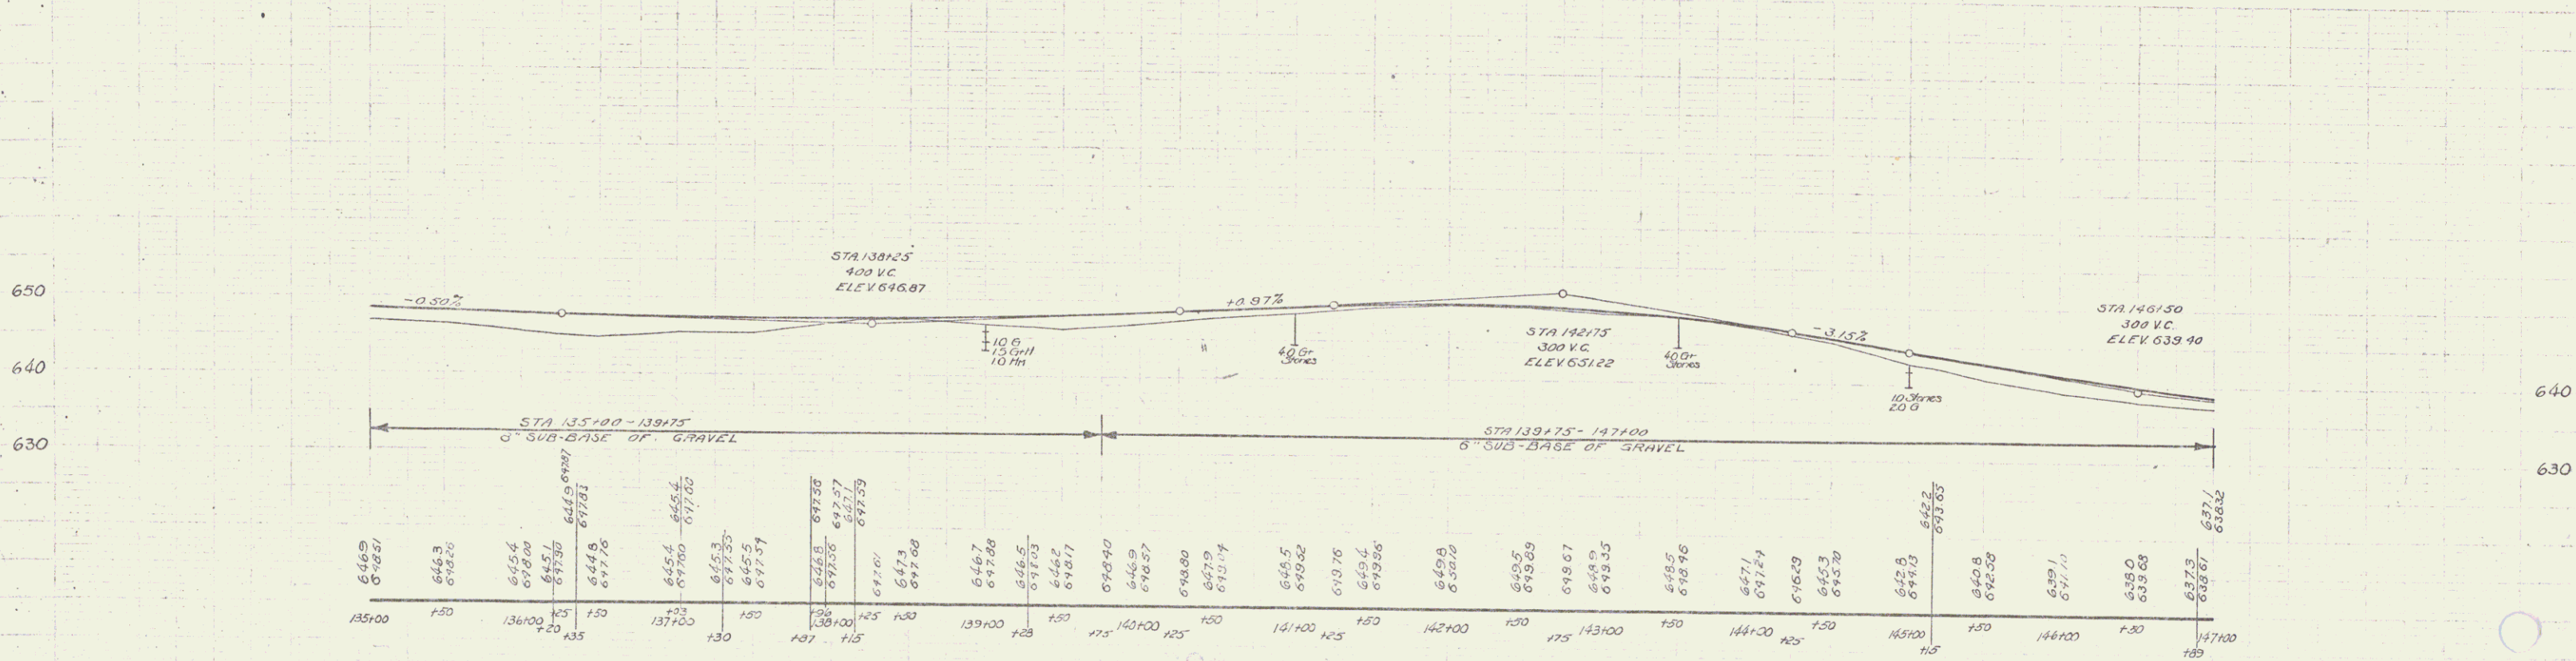

B.M. No. 16 20' Elm 21' RT STA 137+40 Elev 643.87  
 B.M. No. 17 14' Elm 15' RT STA 145+83 Elev 642.28