
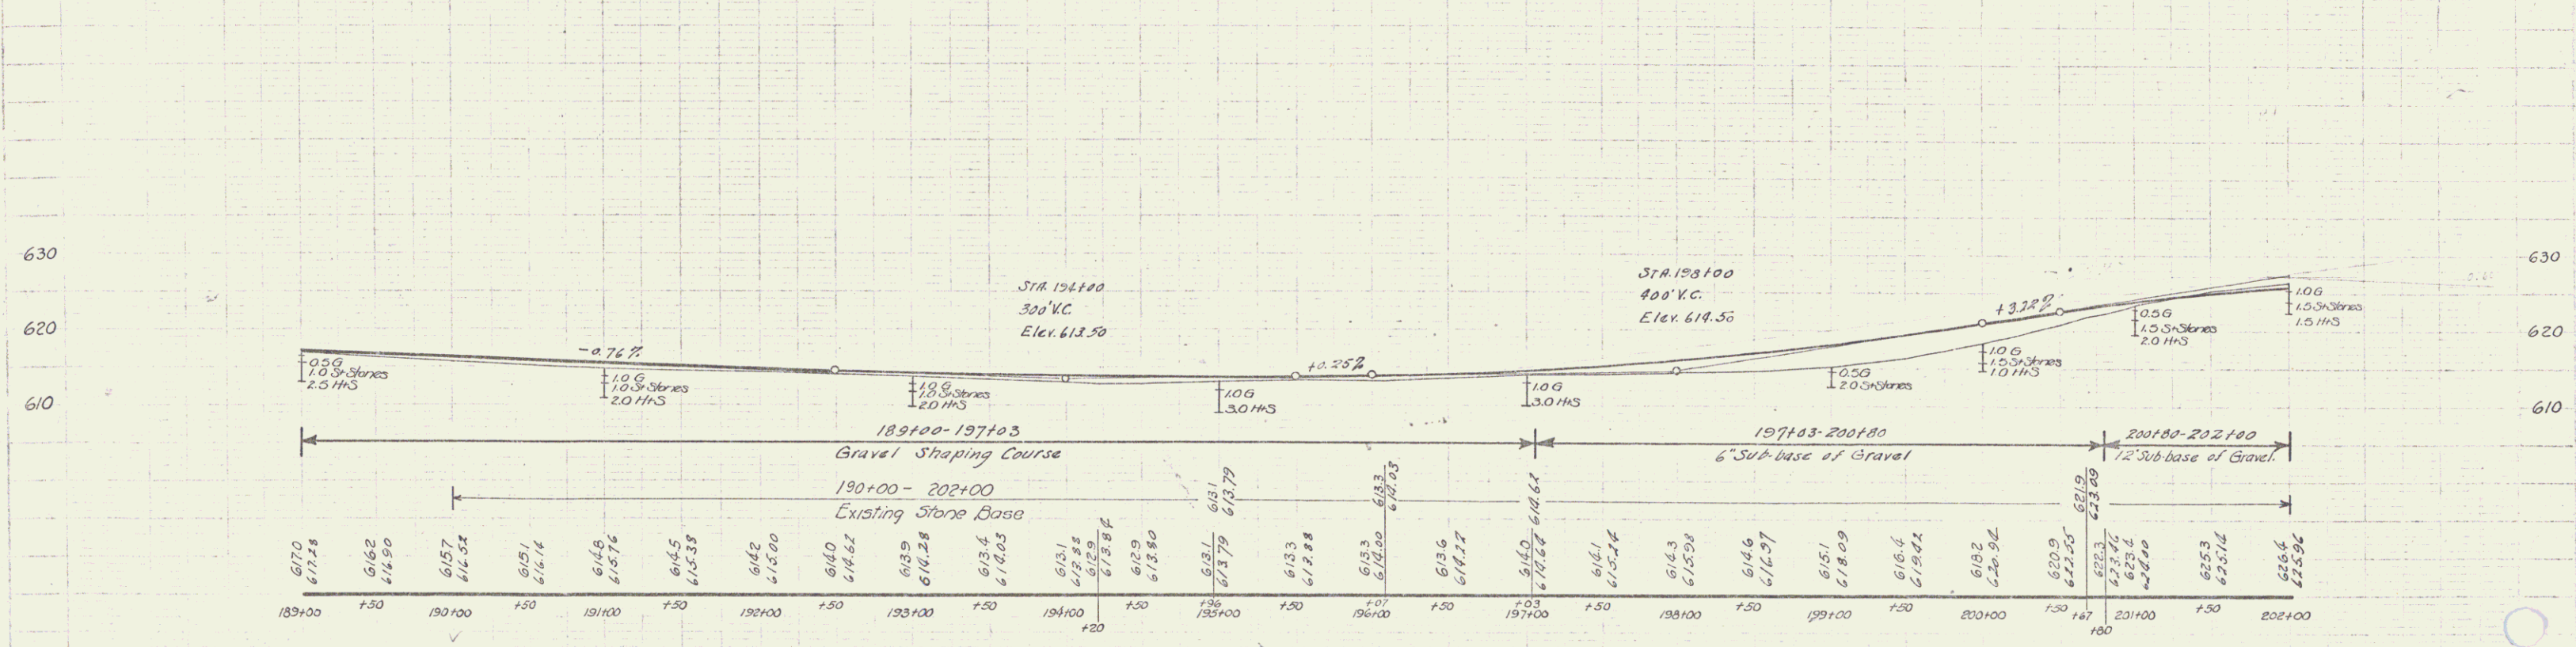


Wood Guard Rail Required		Cable Guard Rail Required		New Rein. Conc. Pipe Culverts Required	
Culv. Sta.	Left Right	Sta.	Length	Sta.	Diarm. Length
193150	24'	24'	198144-20100 KH 156' 40"	193150	24" 36' 20' 24"
197103	24'	24'		197103	18" 40' 16' 15' 128"

New Rein. Conc. Driveway Cully Required			
Sta.	Lo-P	Diarm.	Length
189100 L.	24"	24"	40' 1

GRAVEL GUTTER REQUIRED		
Sta.	Width	Area
199100 L.H.P.K.	3'-0"	5.39 yds.
200150 KH	3'-0"	5'-"

STATE OF OHIO
 DIST. NO. 125-A
 1931
 SHEET NO. 18
 54

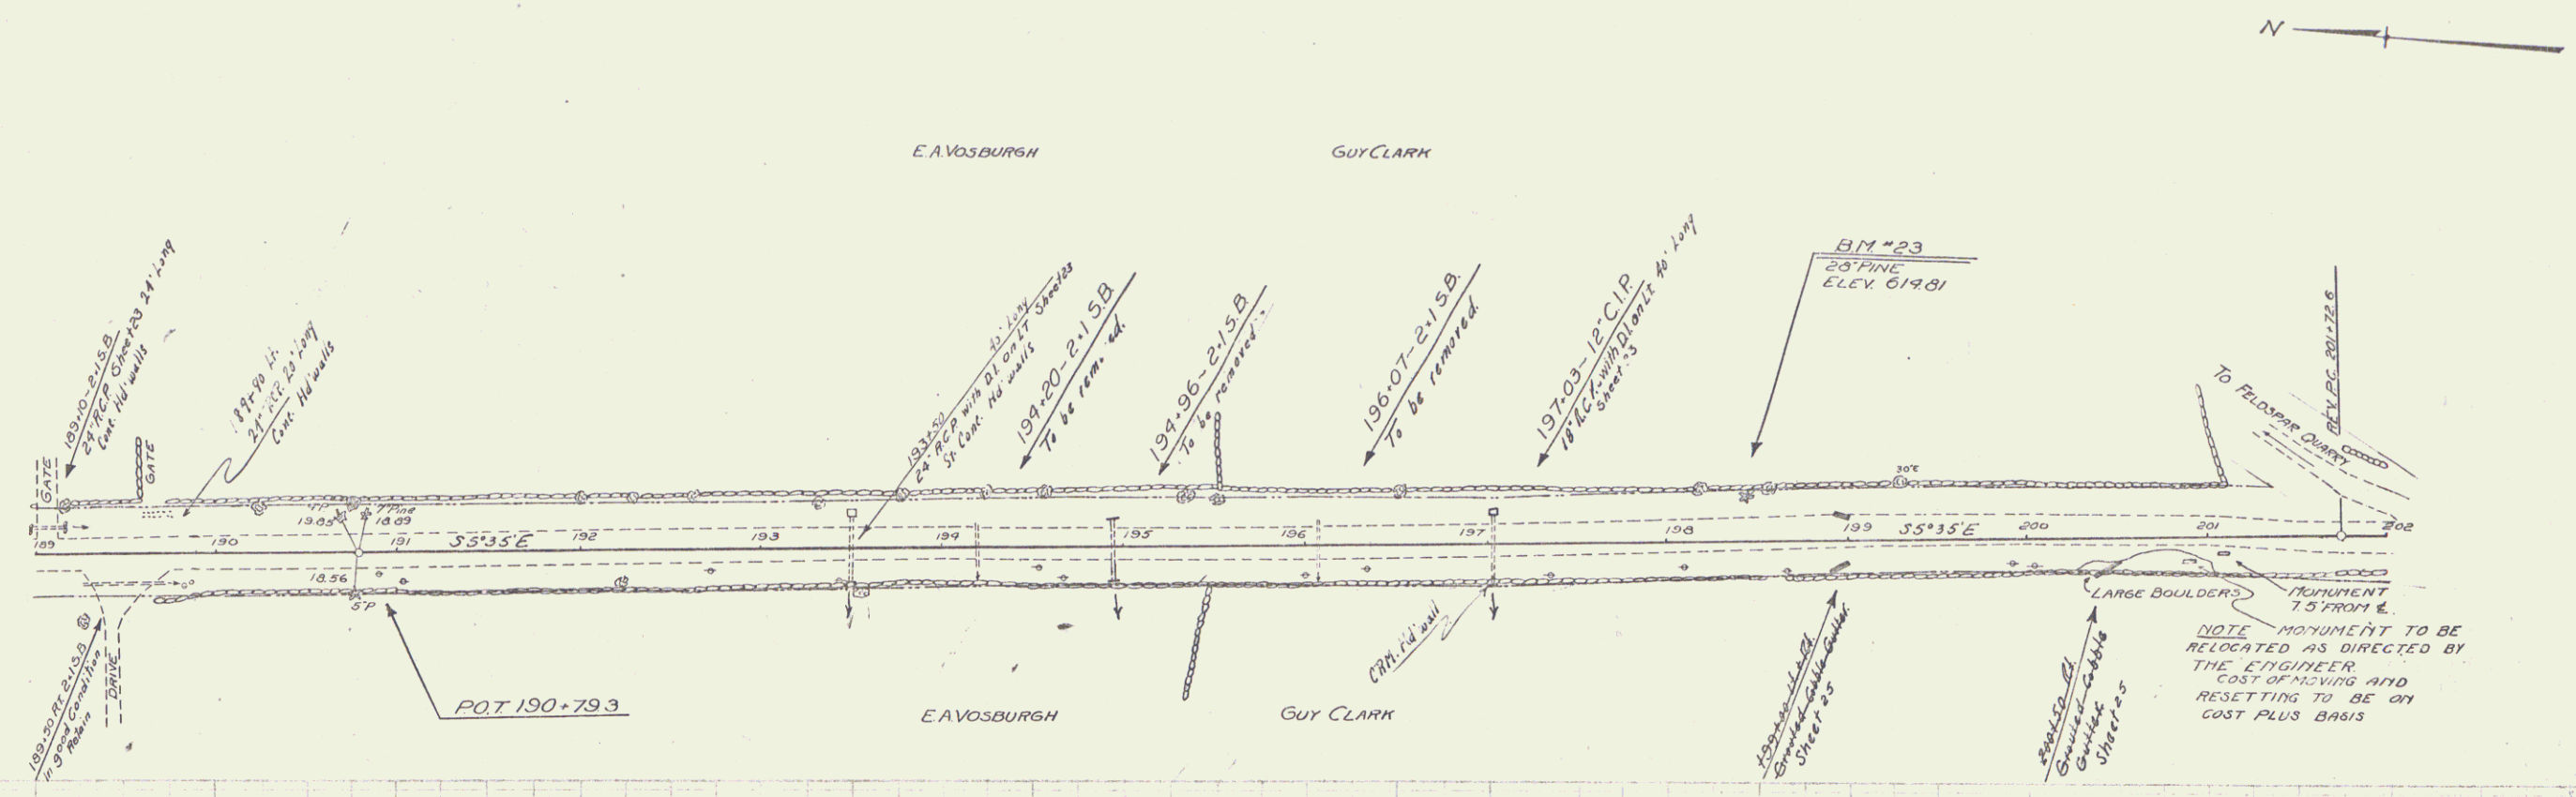

B.M. No. 23 28" Pine 21' Lt. Sta. 198+44 Elev. 614.61