

PARCEL INSCR DATE GRANOR
 #1A W.D. 4-24-53 VERN G. & REGINA NEWTON
 #1B W.D. 4-24-53 VERN G. & REGINA NEWTON
 #2 W.D. 4-24-53 HALLOCK N. YOUNG



GRANTER St. of Vt. RECORDS BOOK PAGE DATE REMARKS
 Chester 37 11 8-24-53
 Cavendish 30 77 5-9-53 See Sheets 13 & 14
 " 30 78 5-9-53

WOOD GUIDE POSTS Item 548

Sta.	Lt.	Sta.	Rt.
74+90	1	74+90	1
75+22	1	75+22	1
83+75	1	83+75	1

MUCK EXCAVATION
 75+00 - 85+00 LT-RT

CONSTRUCT DRIVE
 82+85-84
 83+85 Lt.
 85+00 Lt.

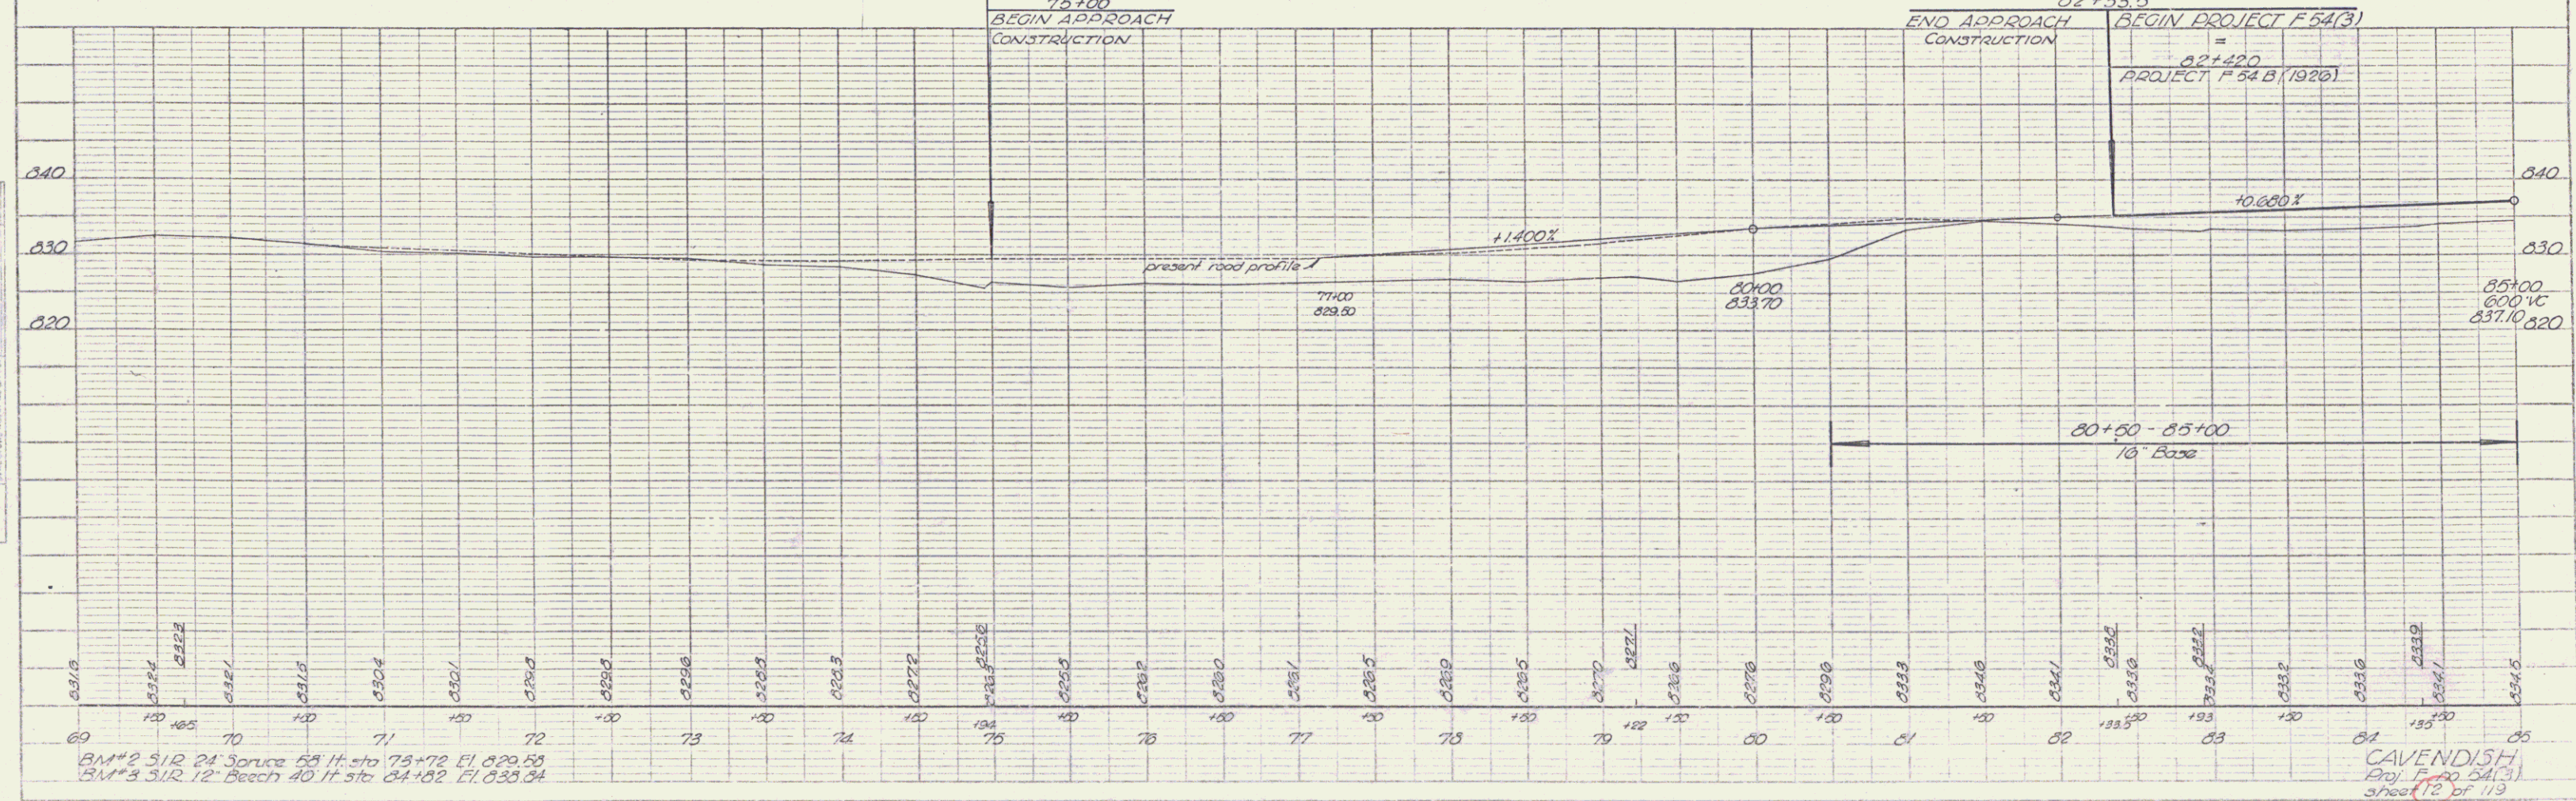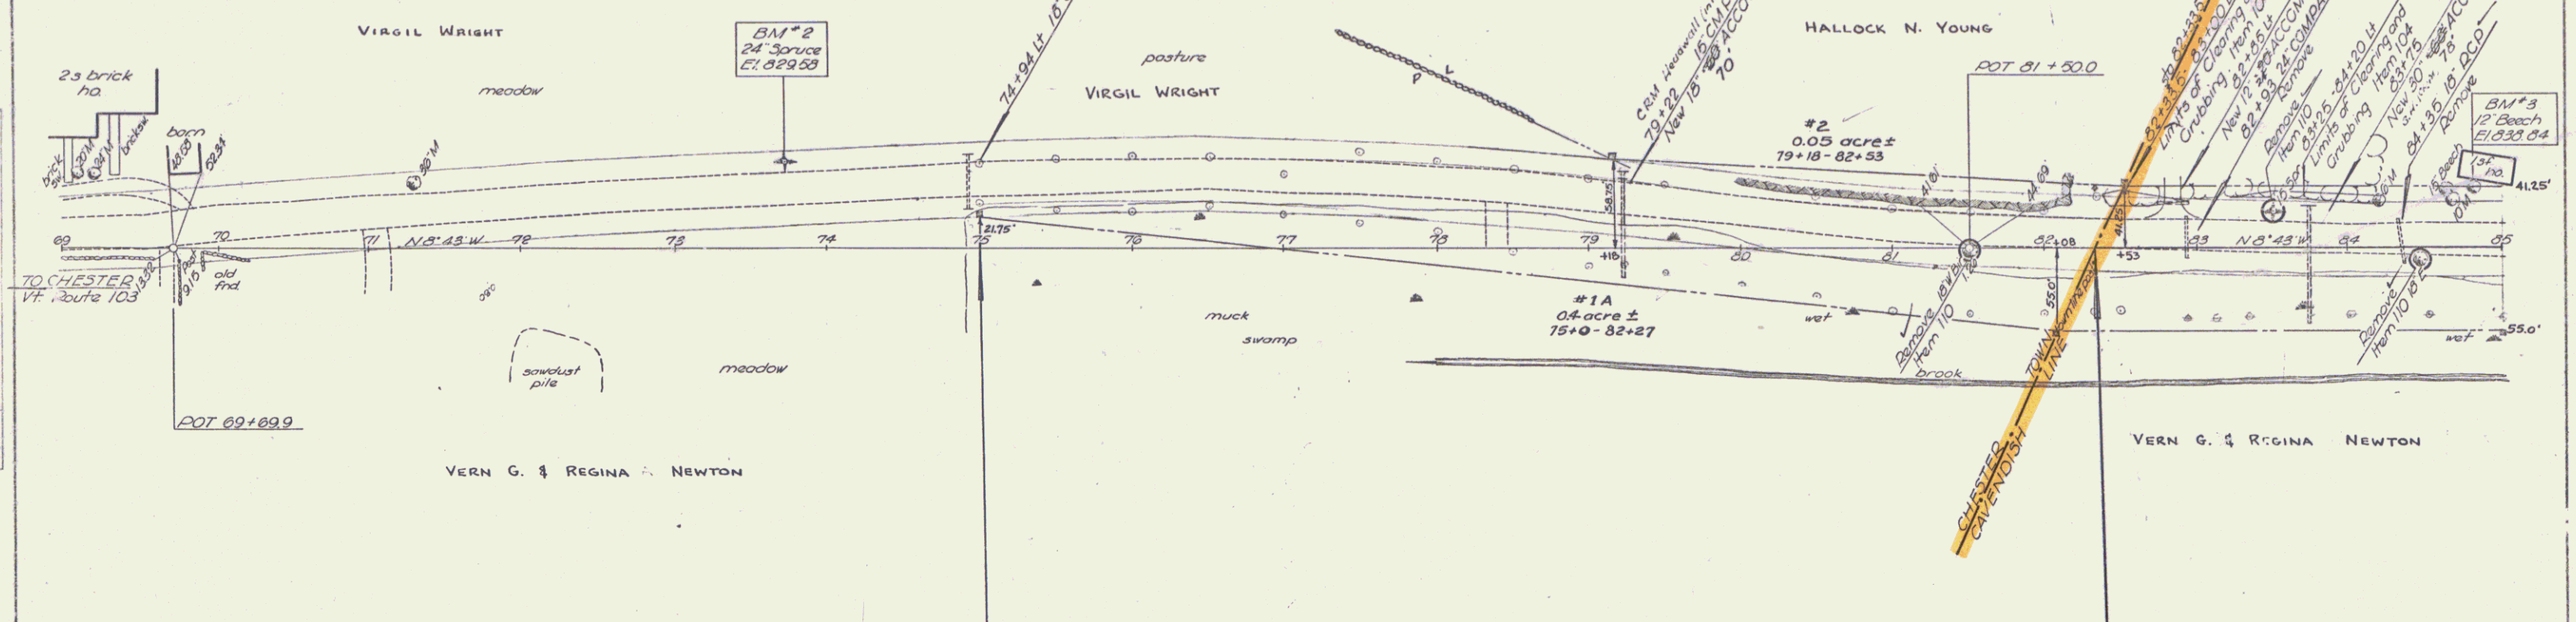

PLAN
 DRAWN BY: [Signature]
 CHECKED BY: [Signature]
 DATE: 5-53

PROFILE
 DRAWN BY: [Signature]
 CHECKED BY: [Signature]
 DATE: 5-53

BM#2 S1R 24 Spruce 58 ft. sta 75+72 El. 820.83
 BM#3 S1R 12 Beech 40 ft. sta 84+82 El. 833.84

CAVENDISH
 Proj. No. 54(3)
 sheet 12 of 13