

DEV. CURVE DATA  
 $\Delta$  1° 28' 00" LT.  
 D 0' 15"  
 R 22918.31'  
 T 299.83'  
 L 587.56'  
 E 20'  
 EFL 0.01'  
 Bnk. N.C.


Remove Existing Concrete Pavement - Item 101-B  
 Sta. 196+00 - Sta. 197+50

3 CABLE GUARD RAIL W/ STEEL POSTS, ITEM 543  
 Sta. Sta. Lt.  
 197+92 208+64 1072'  
 208+92 212+00 308'

DEV. CURVE DATA  
 $\Delta$  29° 00' 00" LT.  
 D 2°  
 R 2864.79'  
 T 740.89'  
 L 1450.00'  
 E 94.25'  
 EFL 31.78'  
 Bnk 7 1/2 per ft

Stone Fill for Slope Protection.  
 ITEM 522  
 207+62 - 212+00 Lt.

Unclassified Channel  
 Excavation, Item 106-C  
 207+62 Lt. - 212+00 Lt.

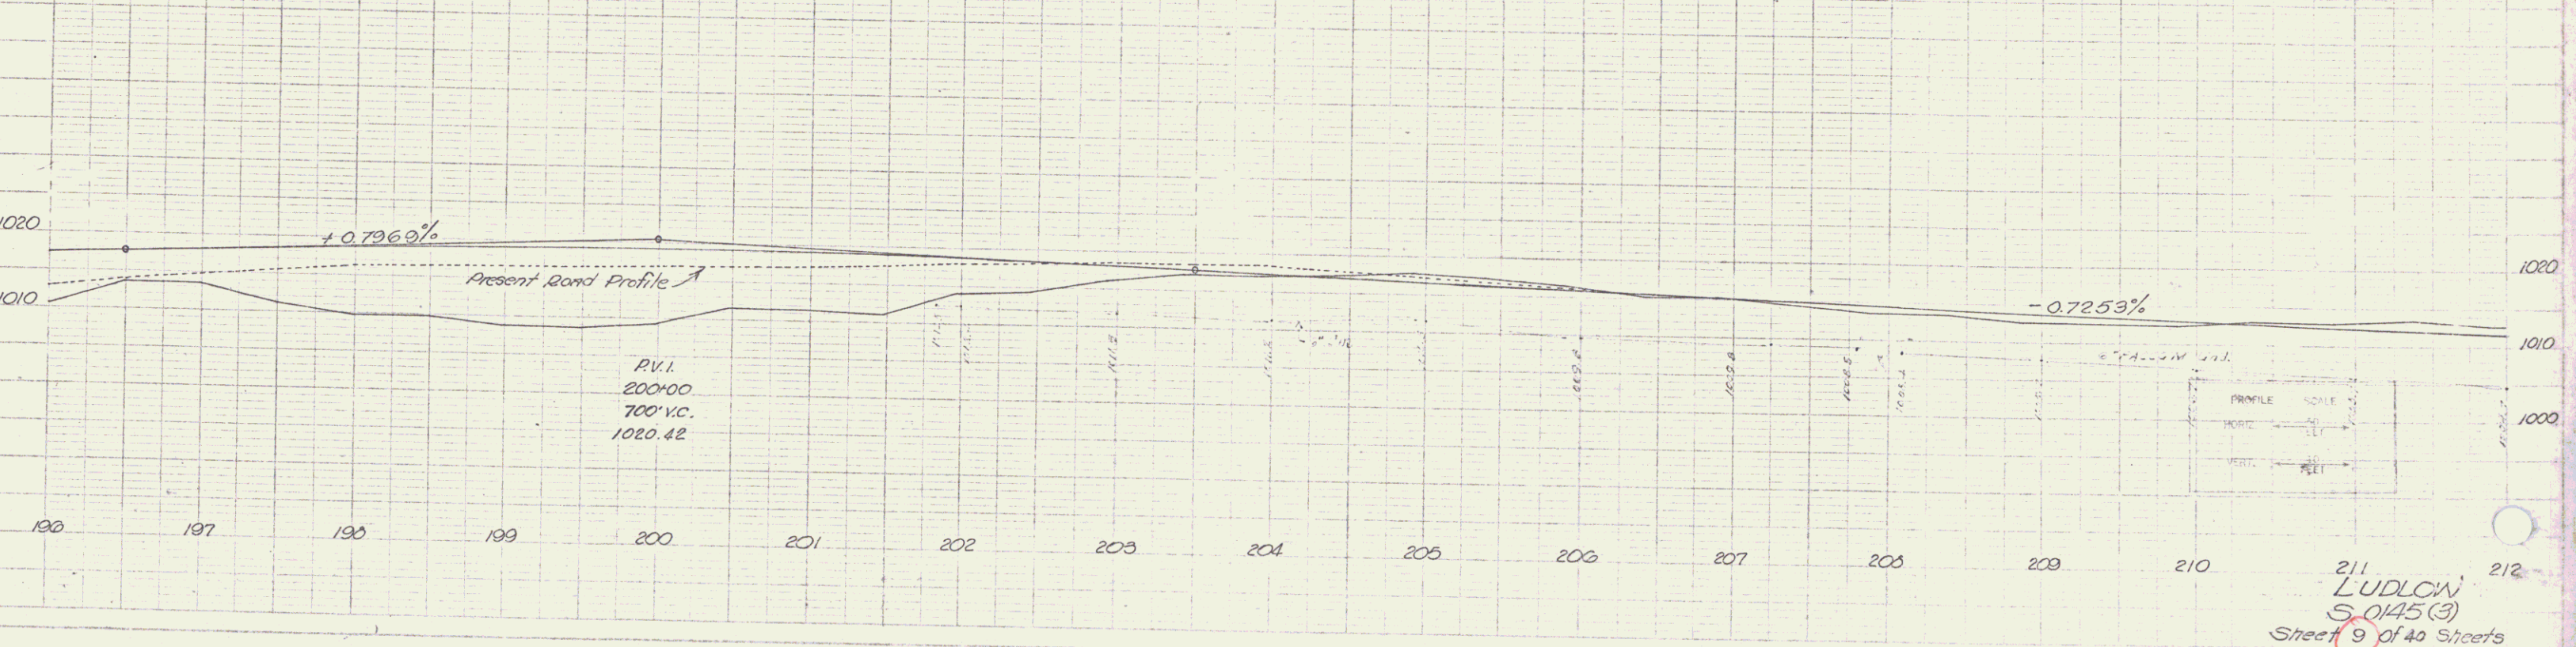

211  
 LUDLOW  
 S. 0145 (3)  
 Sheet 9 of 40 Sheets

4