

INDEX OF SHEETS

1. Title Sheet	
2. Typical Sheet	
3. Summary of Quantities and Drainage	
4. Earthwork Sheet	
5-6. Plan and Profile Sheets	
7. Blank	
8. A-61 Slopes in Solid Rock Excavation	4/30/73 R
9. B-1 Banking Tables	12/6/71
10. D-5 Typical Slope Rounding and Embankments	12/6/71
11. Blank	
12. D-2 Drainage	3/8/72 R
13. D-3 Matting	4/27/73 R
14. D-4 Underdrain Flushing Basin	7/11/72 R
15. Blank	
16. Blank	
17. E-3 Bridge Construction Approach Signs	12/14/71
18. E-4 Paving Signs	12/14/71
19. E-5 Detachment Project Signs	12/14/71
20. E-6 On Project Construction Signs	12/14/71
21. E-7 Delimitation and Barricades for Construction Area Signs	3/12/73 R
22. G-1 Standard Steel Beam Rail, Type II	7/8/73 R
23. Blank	
24. J-1 Boundary Markers	12/6/71
25. Blank	
26. Blank	
27. SCS-06-71 Detail B	6/16/72 R
28-29. Bridge 100 Series Vt. Route 100 over Cook Brook	
40. Blank	
41-47. Cross Sections	

STATE OF VERMONT
DEPARTMENT OF HIGHWAYS




PROPOSED IMPROVEMENT

TOWN OF TROY
COUNTY OF ORLEANS
VT. RTE. 101


BEGINNING AT A POINT 100 FEET SOUTHWESTERLY OF THE INTERSECTION OF VT. RTE. 105 WITH VT. RTE. 101 AND EXTENDING 0.265 MILES SOUTHERLY
LENGTH OF ROADWAY 1372.14 FT. = 0.260 MI.
LENGTH OF BRIDGE 27.86 FT. = 0.005 MI.
LENGTH OF PROJECT 1400.00 FT. = 0.265 MI.

1973 ADT = 845 (EST)
1973 DHV = 125 (EST)
1993 ADT = 1345 (EST)
1993 DHV = 160 (EST)
V = 50 MPH

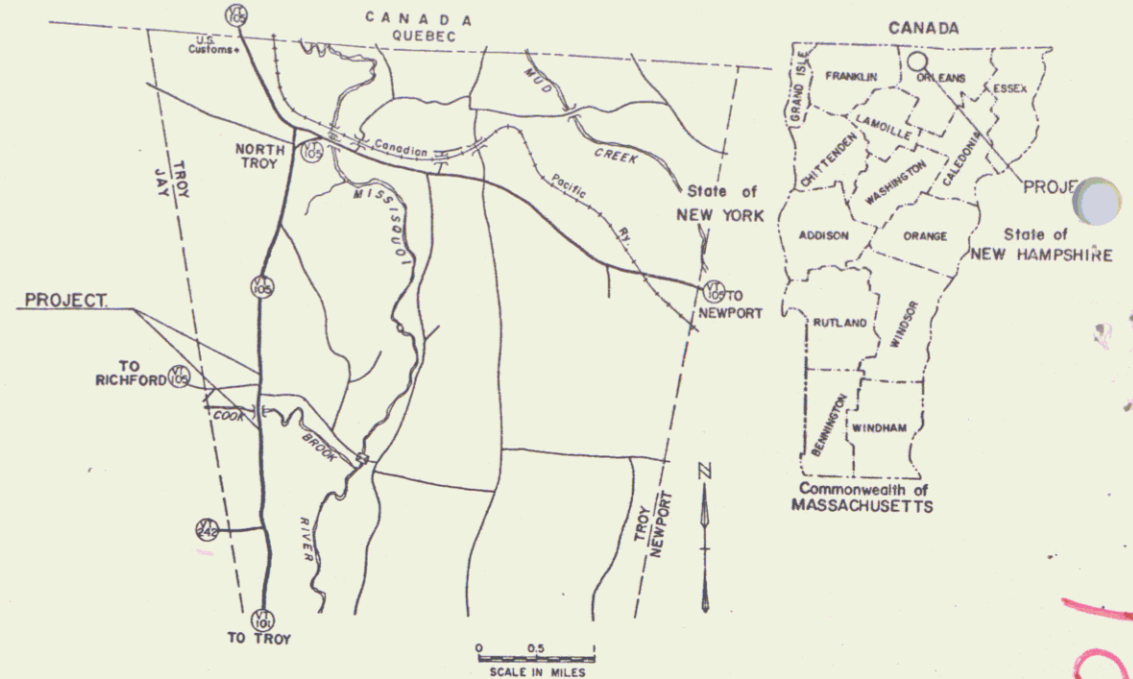

To Be Returned To R.O.W. Division
Town of Troy
Perpetual
Town File
Right-of-Way Division

Rte. 101

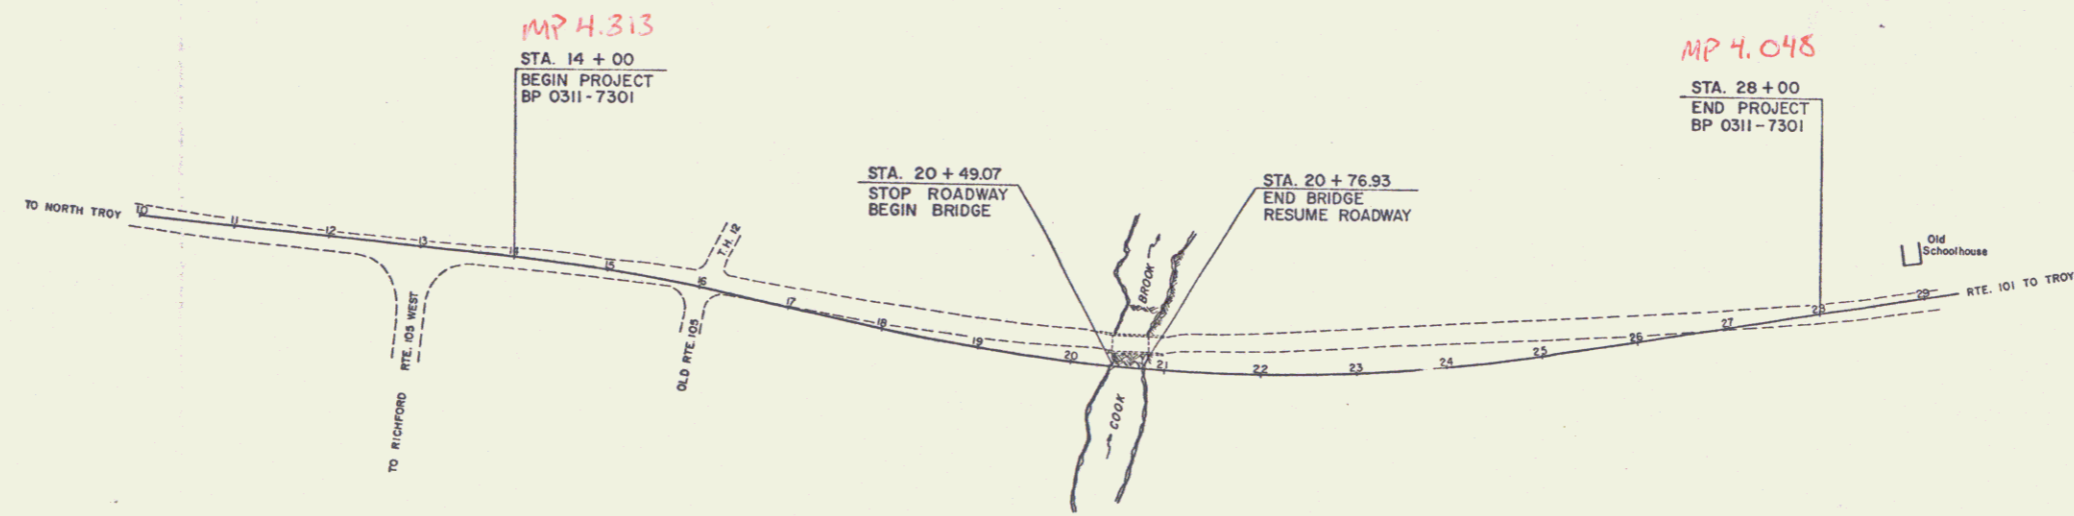

CONVENTIONAL SIGNS

COUNTY LINE	---
TOWN LINE	---
LIMITS OF ACCESS	---o---
POINT OF ACCESS	X
FENCE LINE	---
STONE WALL	---o---
TRAVELED WAY	---
GUARD RAIL	---o---
RAILROAD	---
SURVEY LINE	---
CULVERT	---
POWER POLE	⊙
TELEPHONE POLE	⊙
TREES	⊙
F.A. CONST. IDENTIFICATION SIGNS	▲
PROPERTY LINE	---
R.O.W. TAKING LINE	---
SLOPE RIGHTS	SR
TOP OF CUT	---
TOE OF SLOPE	---

RIGHT-OF-WAY DIVISION
TOWN FILE Pin # 00R152
Perpetual Date 8/23/1973
Town of Troy
(To Be Returned To R.O.W. Division)

These plans are subject to such engineering changes as may be required by the Federal Highway Administration or the Chief Engineer. Construction is to be carried on in accordance with these plans and the Standard Specifications for Highway and Bridge Construction dated January 3, 1972 as approved by the Federal Highway Administration on December 28, 1971 for use on this project, including all subsequent revisions and such revised specification and special provisions as are incorporated in these plans.

SUBMITTED BY ORDER OF THE STATE HIGHWAY BOARD:
APPROVED *E. J. Michener* DATE *Aug 23 1973*
CHIEF ENGINEER
DEPARTMENT OF TRANSPORTATION
FEDERAL HIGHWAY ADMINISTRATIVE
APPROVED _____ DATE _____
DIVISION ENGINEER
PROJECT BP NR 0311-7301
SHEET 47 OF 47 SHEETS
D-10 SRS 12/17/70