
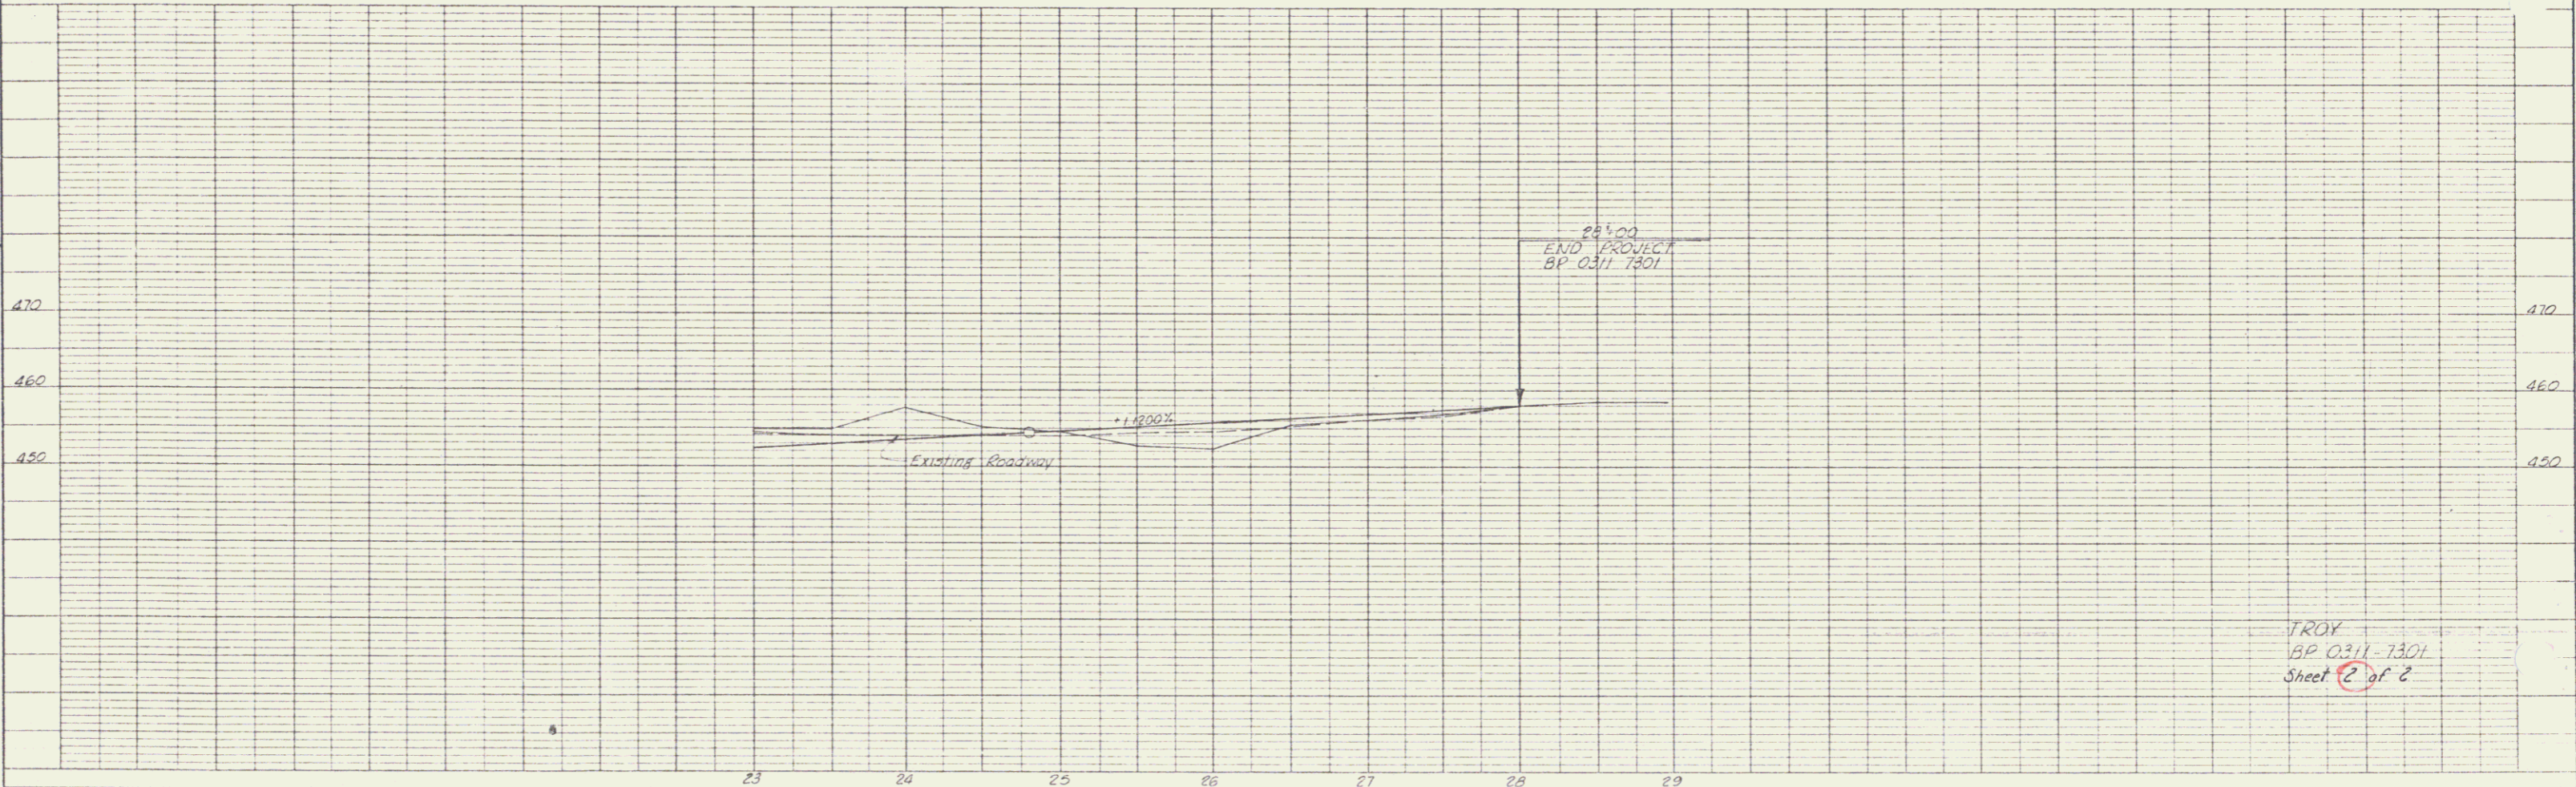


PLAN
 CHECKED: _____
 ALIGNED CHECKED: _____
 BY: J.W. GREGG
 DATE: _____
 NO. _____

PROFILE
 CHECKED: _____
 BY: J.W. GREGG
 DATE: _____
 NO. _____

HIGHWAY DIVISION
 TOWN FILE
 ESSENTIAL
 Town of Troy
 (To Be Returned to R.O.W. Division)

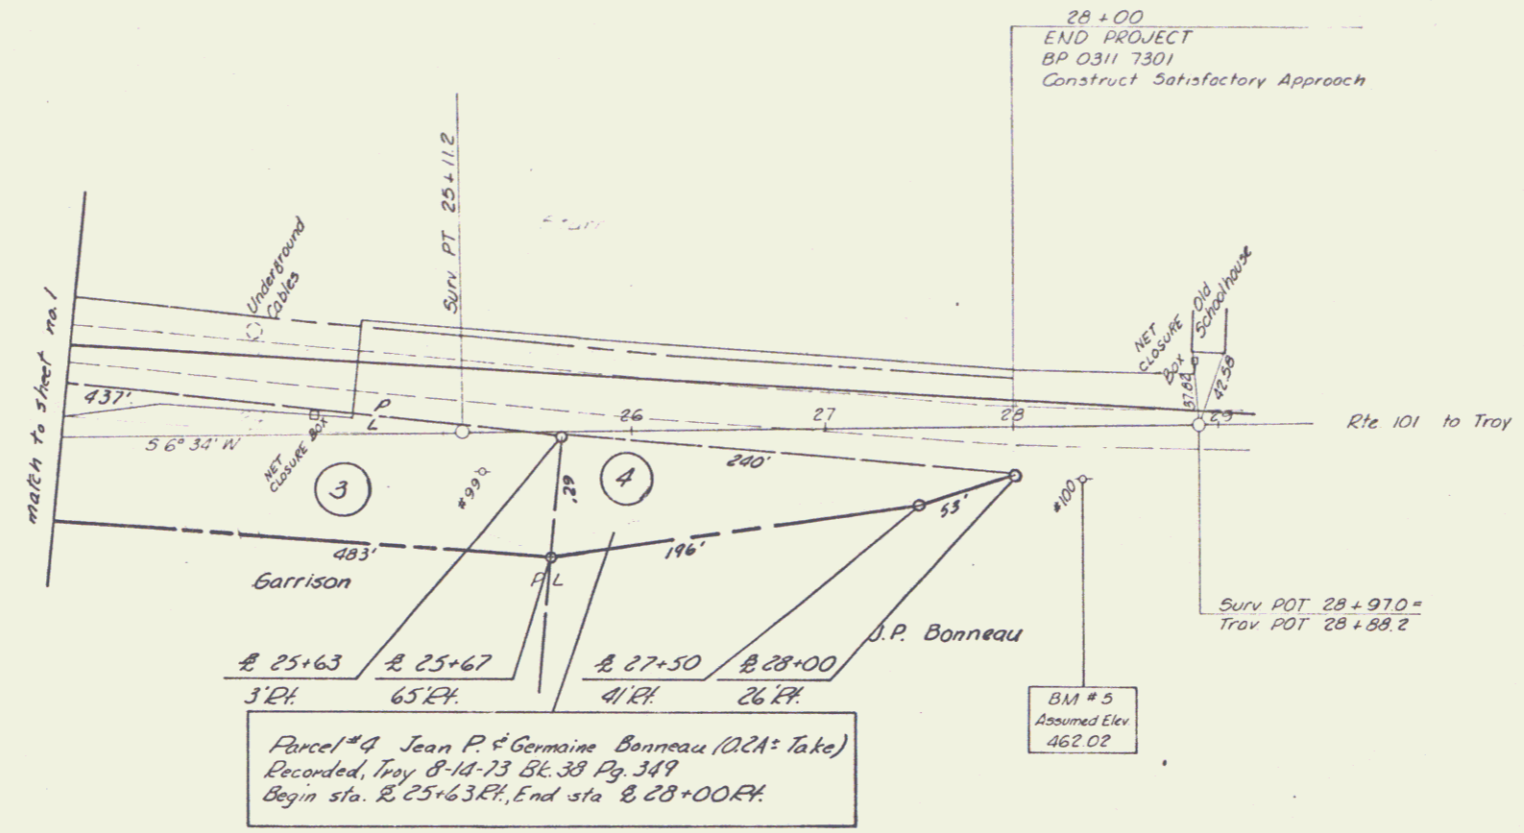

TROY
 BP 0311-7301
 Sheet 2 of 2