

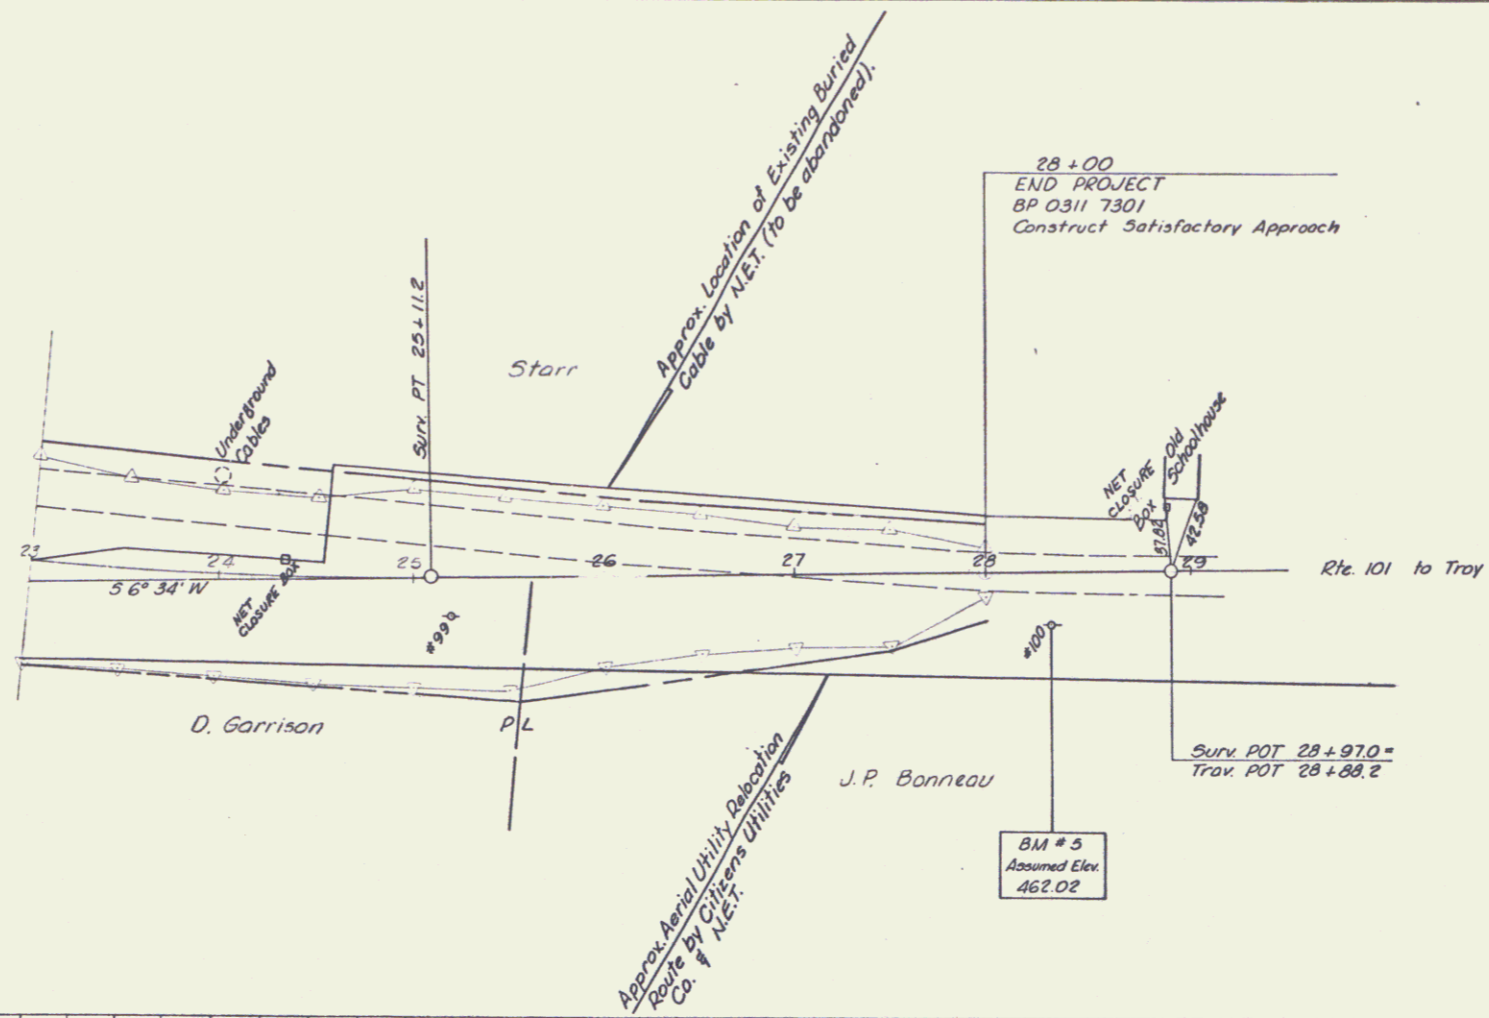


DATE	
BY	
PROJECT	
ALPHABET CHECKED	
FIG. OF THIS SHEET	
NO.	
PLAN	

DATE	
BY	
PROJECT	
ALPHABET CHECKED	
FIG. OF THIS SHEET	
NO.	
PROFILE	

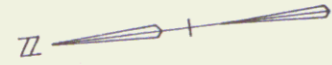

0 50 100
Scale in Feet

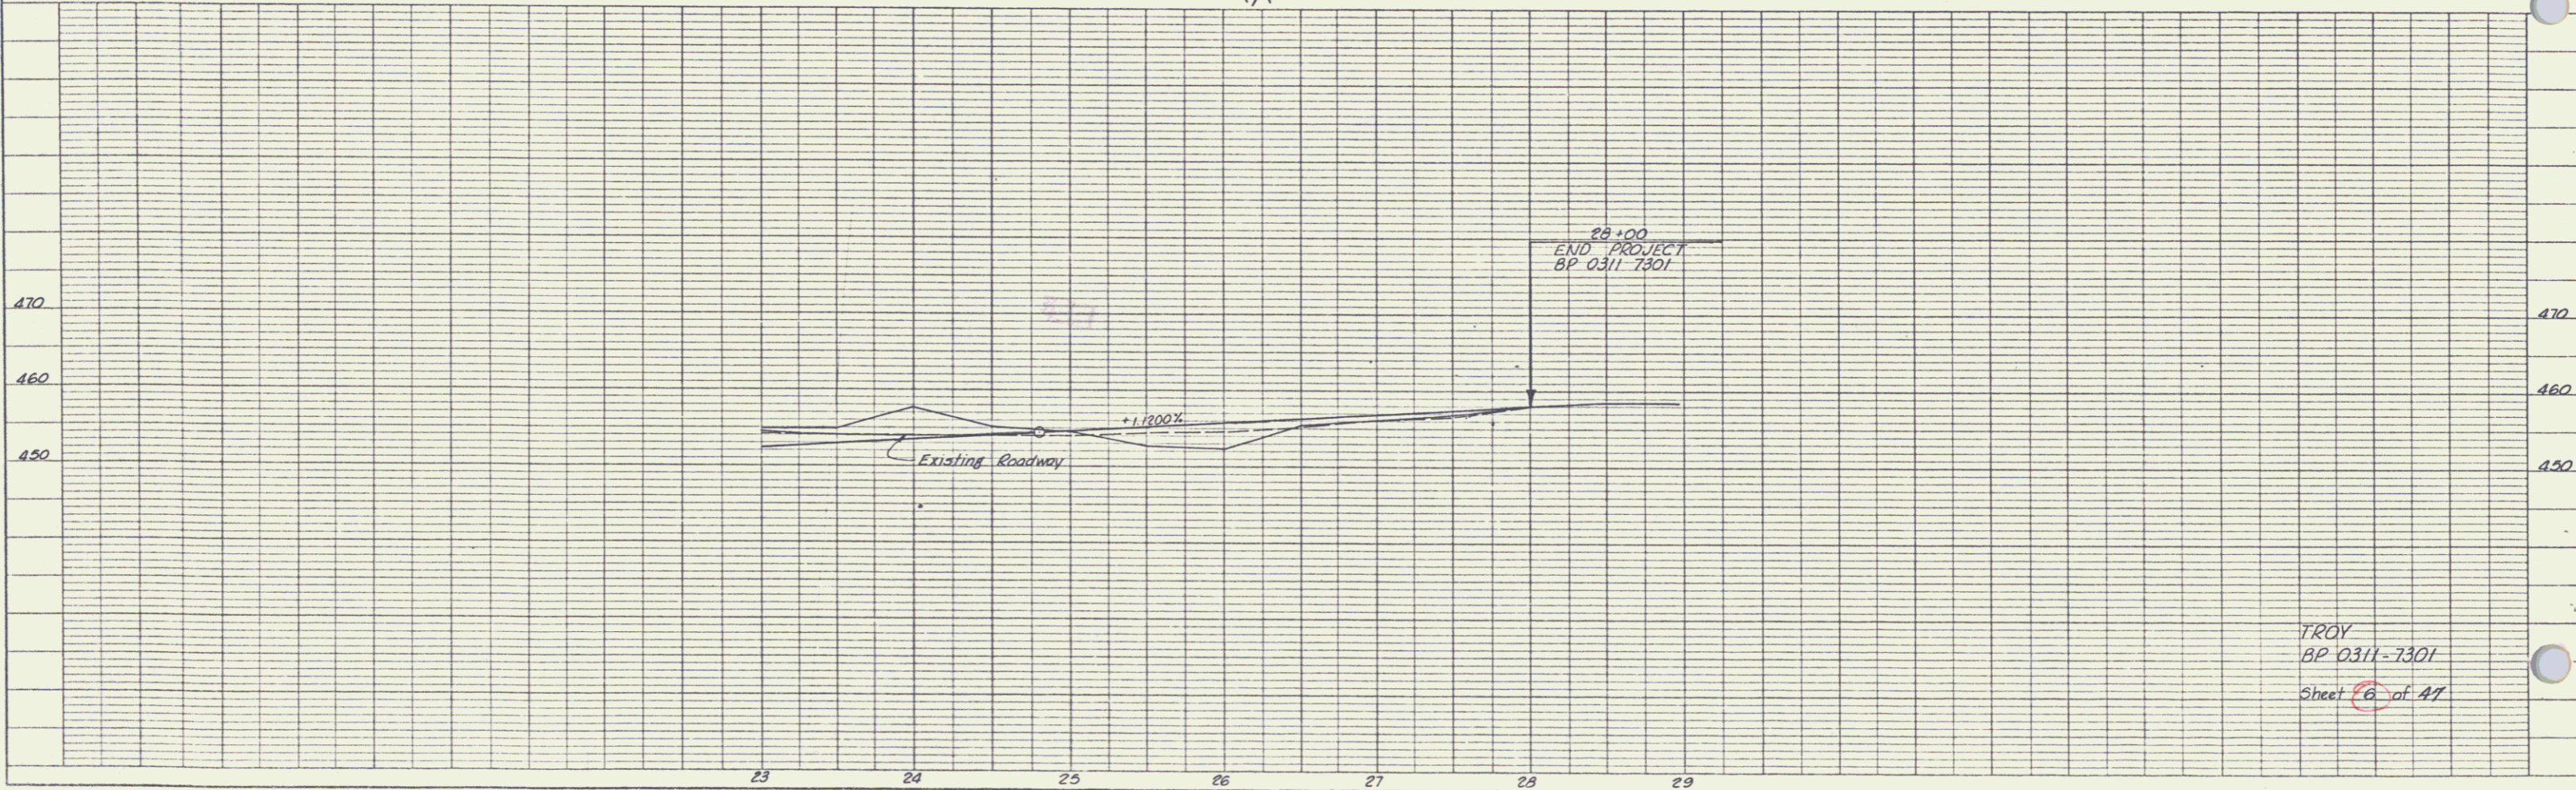

TROY
BP 0311-7301
Sheet 6 of 47