
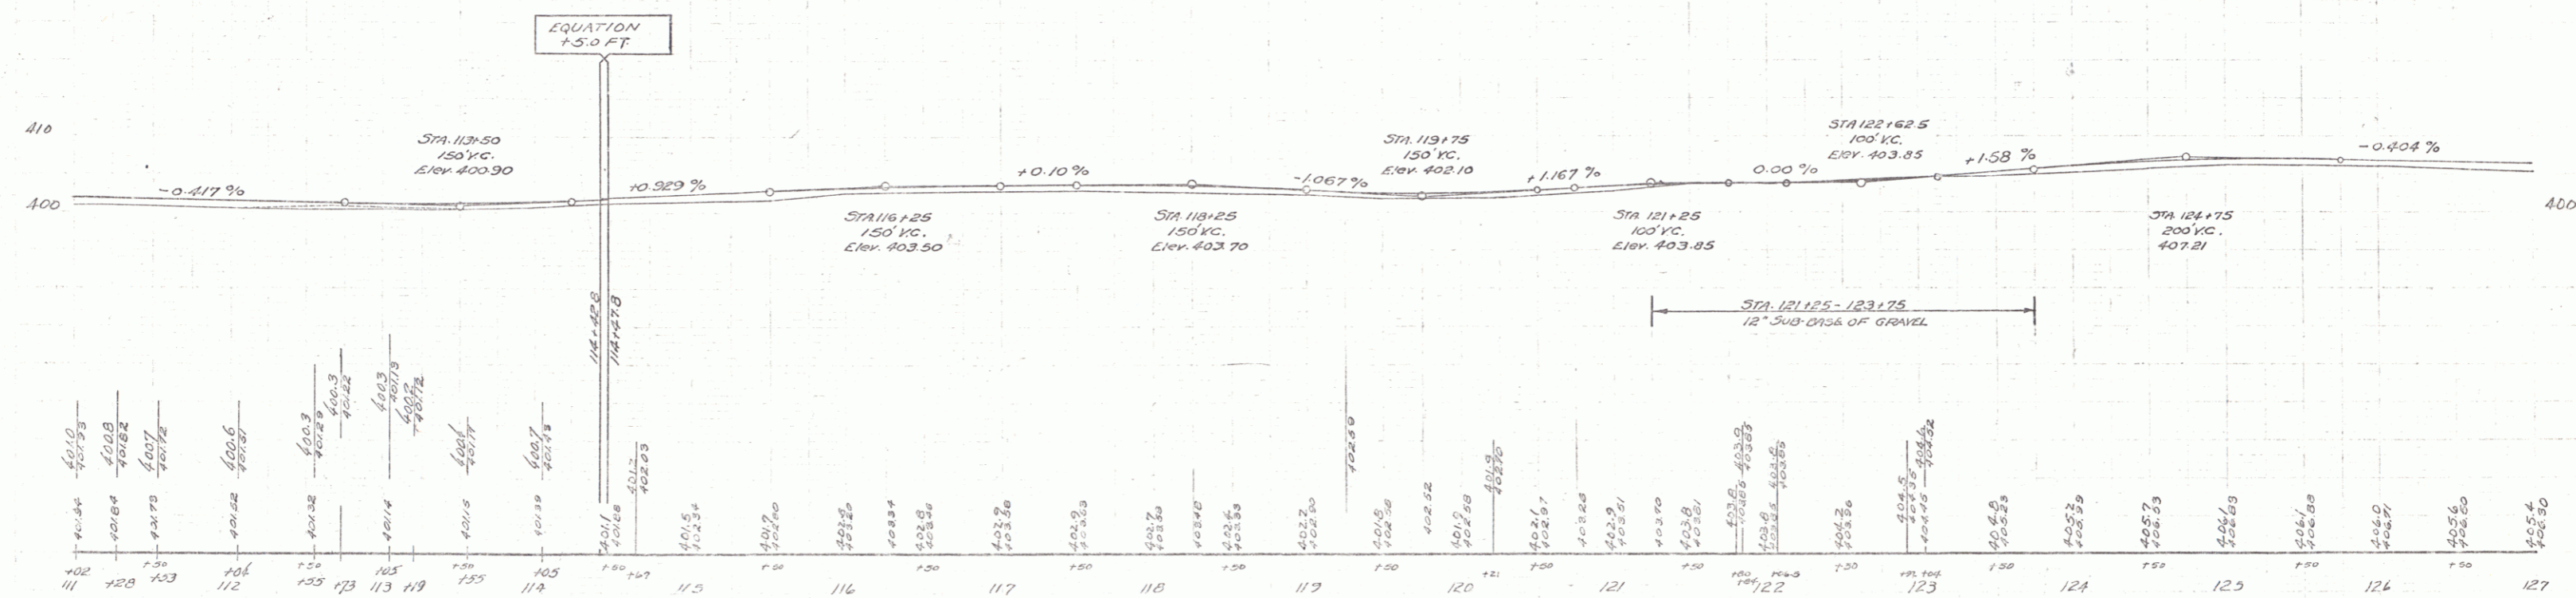


STATION	LEFT	RIGHT
113102	1	
114100	1	
120121	1	

STATION	TYPE	REPAIRS	REIN. STEEL
113102	12'	RE-CASTING	4x12
114100	RELAY	30'	3x10

134-L 1932 12 90

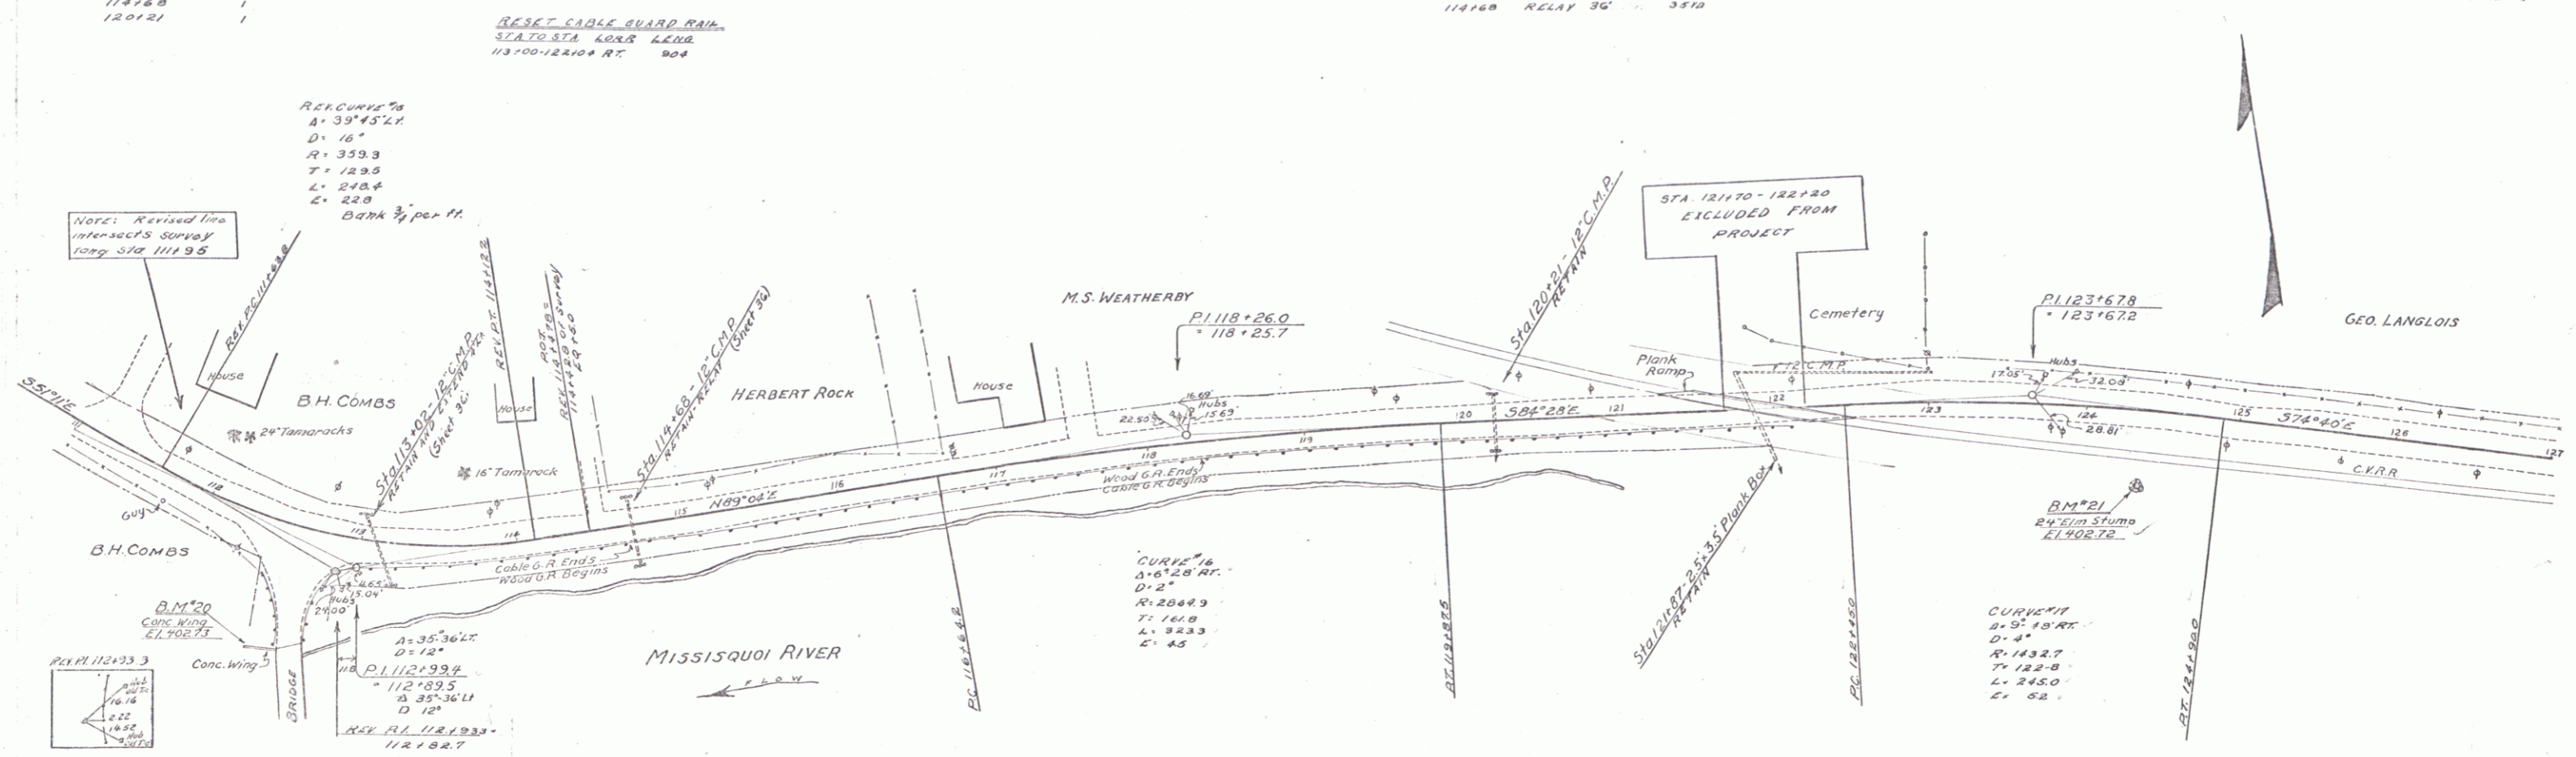

B.M. 20 Paint Spot on Conc. Wing of Bridge @ 4' R. STA 112+40 E. 402.73
 B.M. 21 Spike in 24" Elm Stump 45' R. STA 124+56 E. 402.72

Series F No 134-L
 Sheet 12 of 90