
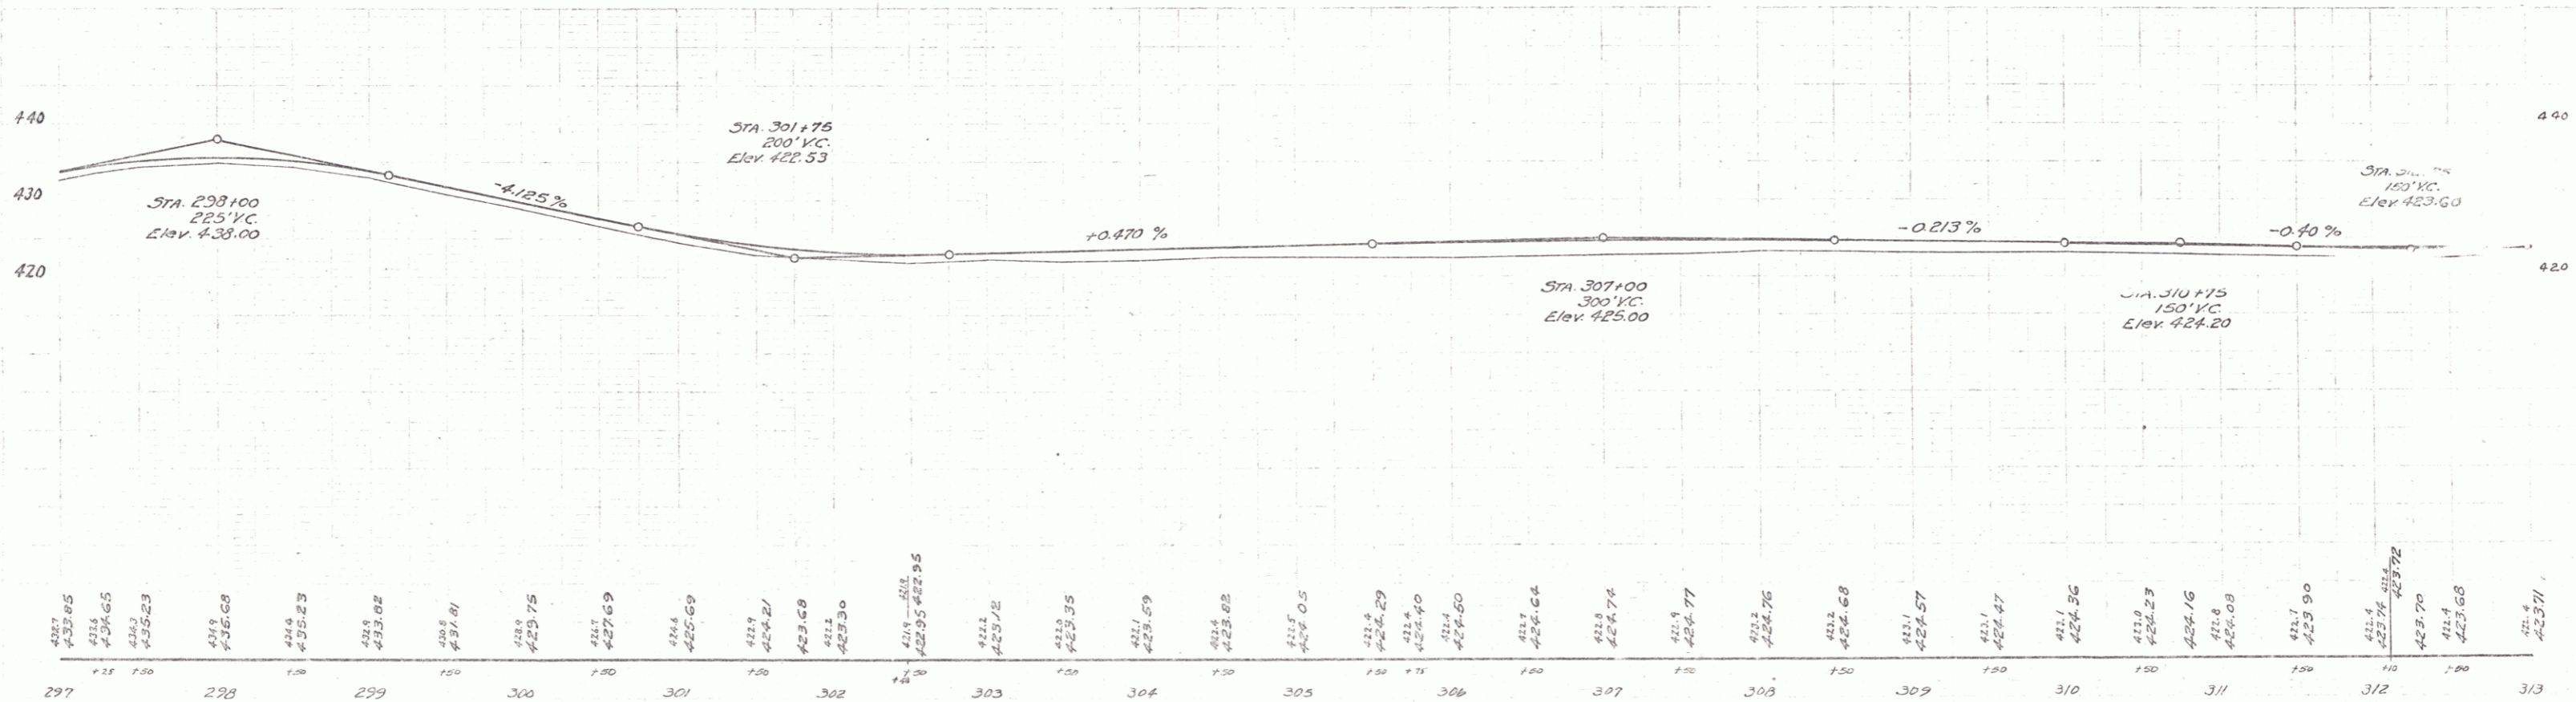


GUIDE POSTS OF WOOD		
STATION	LEFT	RIGHT
302+52	2	2
312+00	1	1

REINFORCED CONCRETE PIPE CULVERTS
 STATION SIZE LEAVE CONCA CRIM REIN. STEEL
 312+00 15' 32 27

CULVERT REPAIRS
 STATION TYPE REPAIRS CRIM REIN. STEEL
 302+52 15' RCR EXTEND 4' L. 14

04-L 1932 24 90

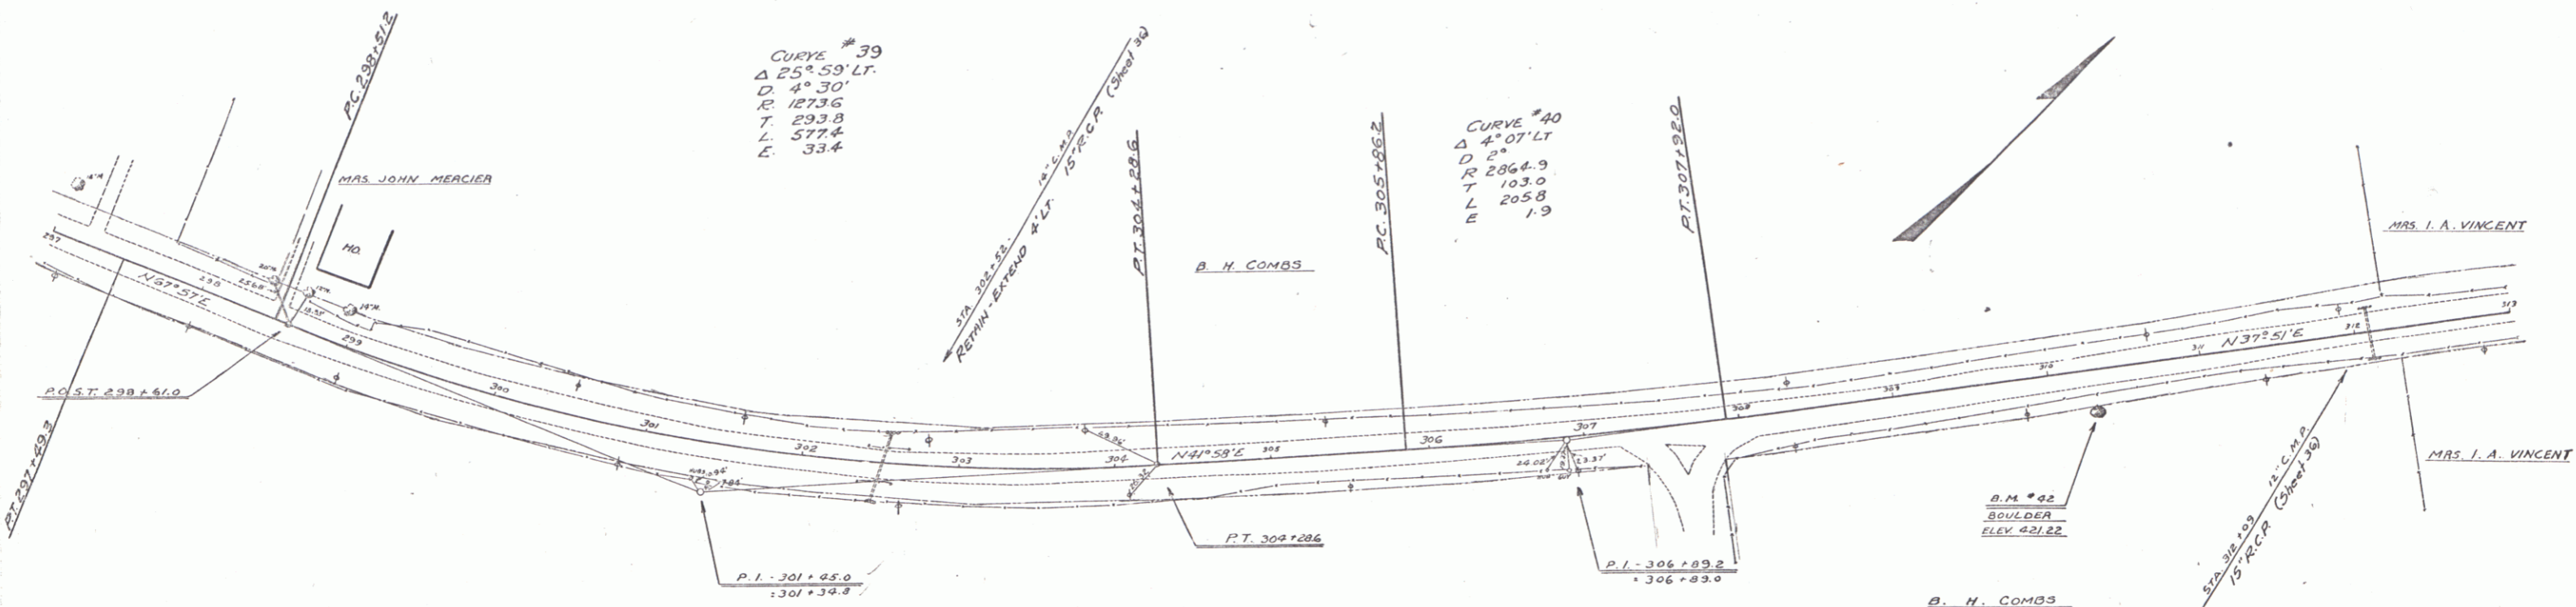

B.M. #02 PAINT SPOT ON BOULDER 23 FT. RT. STA. 310+23 ELEV. 421.22

SERIES 1 No. 134-L
 SHEET 24 OF 90

see Berkshire
 F-Fl-034(1)