

GUIDE POSTS OF WOOD



STATION	LEFT	RIGHT
346+00	1	1
349+10	2	2
350+00	2	2
356+26	1	1
359+72	1	1

REINFORCED CONCRETE PIPE CULVERTS

STATION	SIZE	LENG.	CONCR.	CRIM.	REIN. STEEL
349+10	15"	36	---	3.7	---
350+64	15"	40	---	2.7	---
356+26	15"	40	---	2.7	---
359+22	18"	44	---	3.5	---

CULVERT REPAIRS

STATION	TYPE	REPAIRS	CONC. Q.	CRIM.	REIN. STEEL
346+00	15" RCP	EXTEND 4' RT.	---	---	---
346+00	18" RCP	EXTEND 8' RT.	---	3.1	---

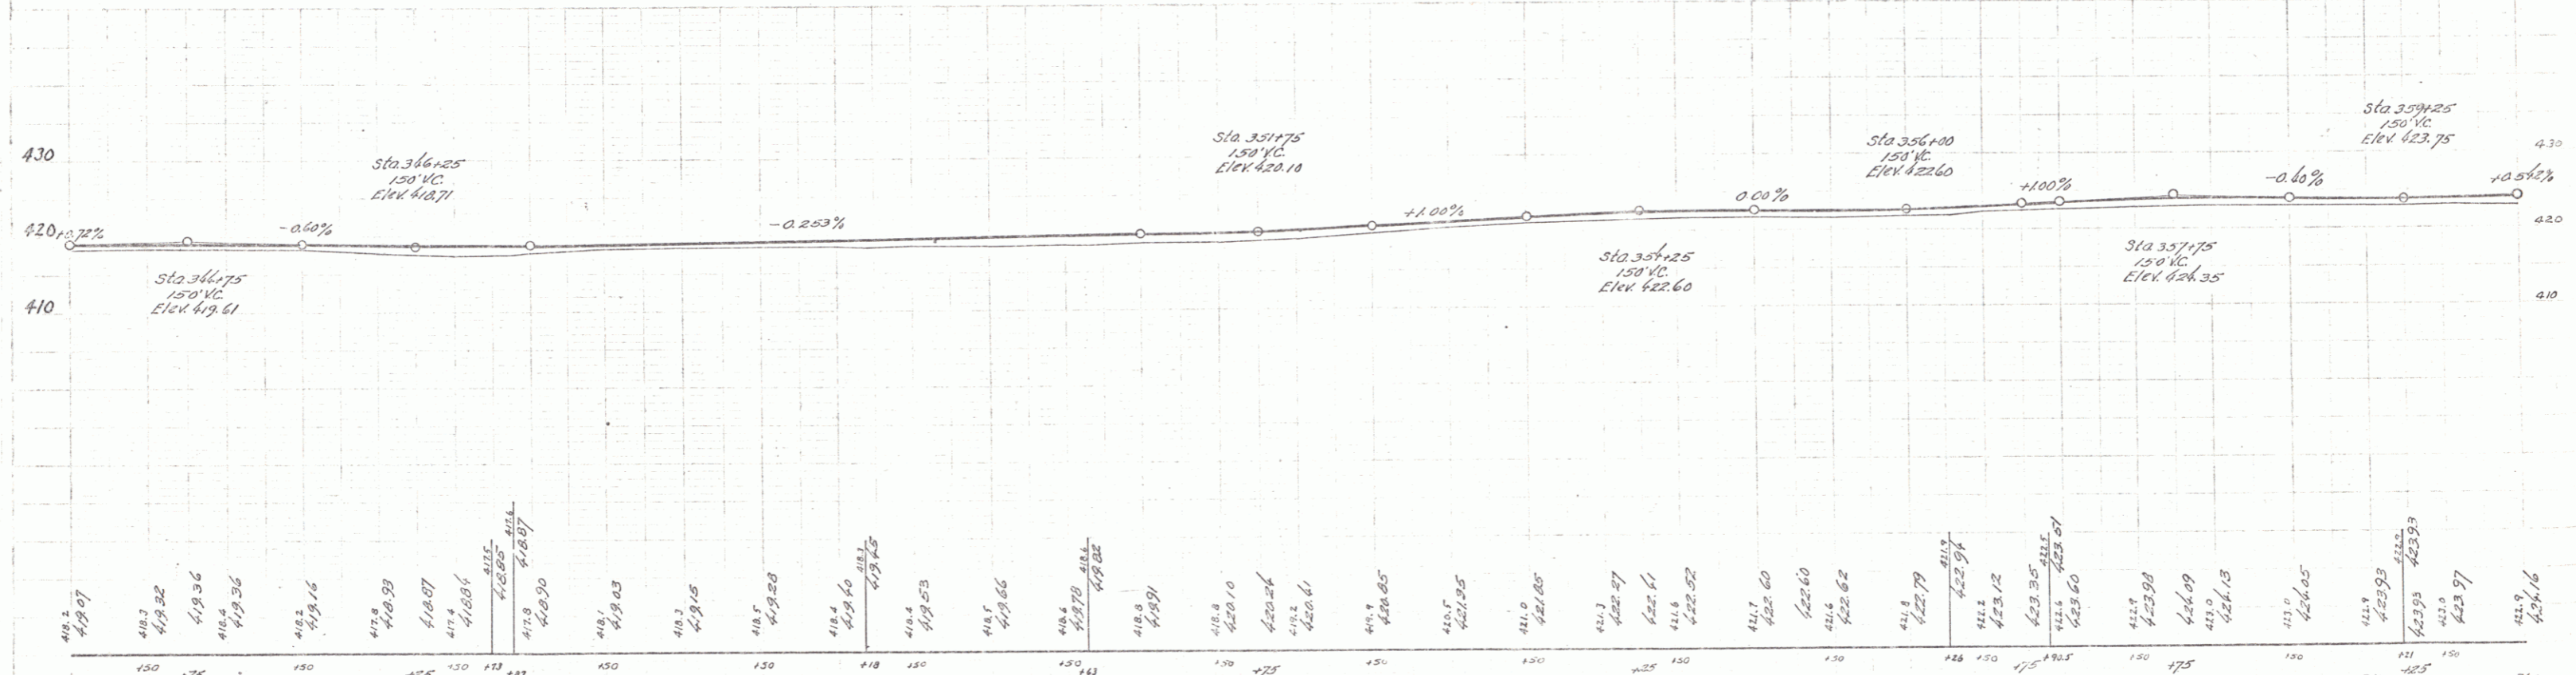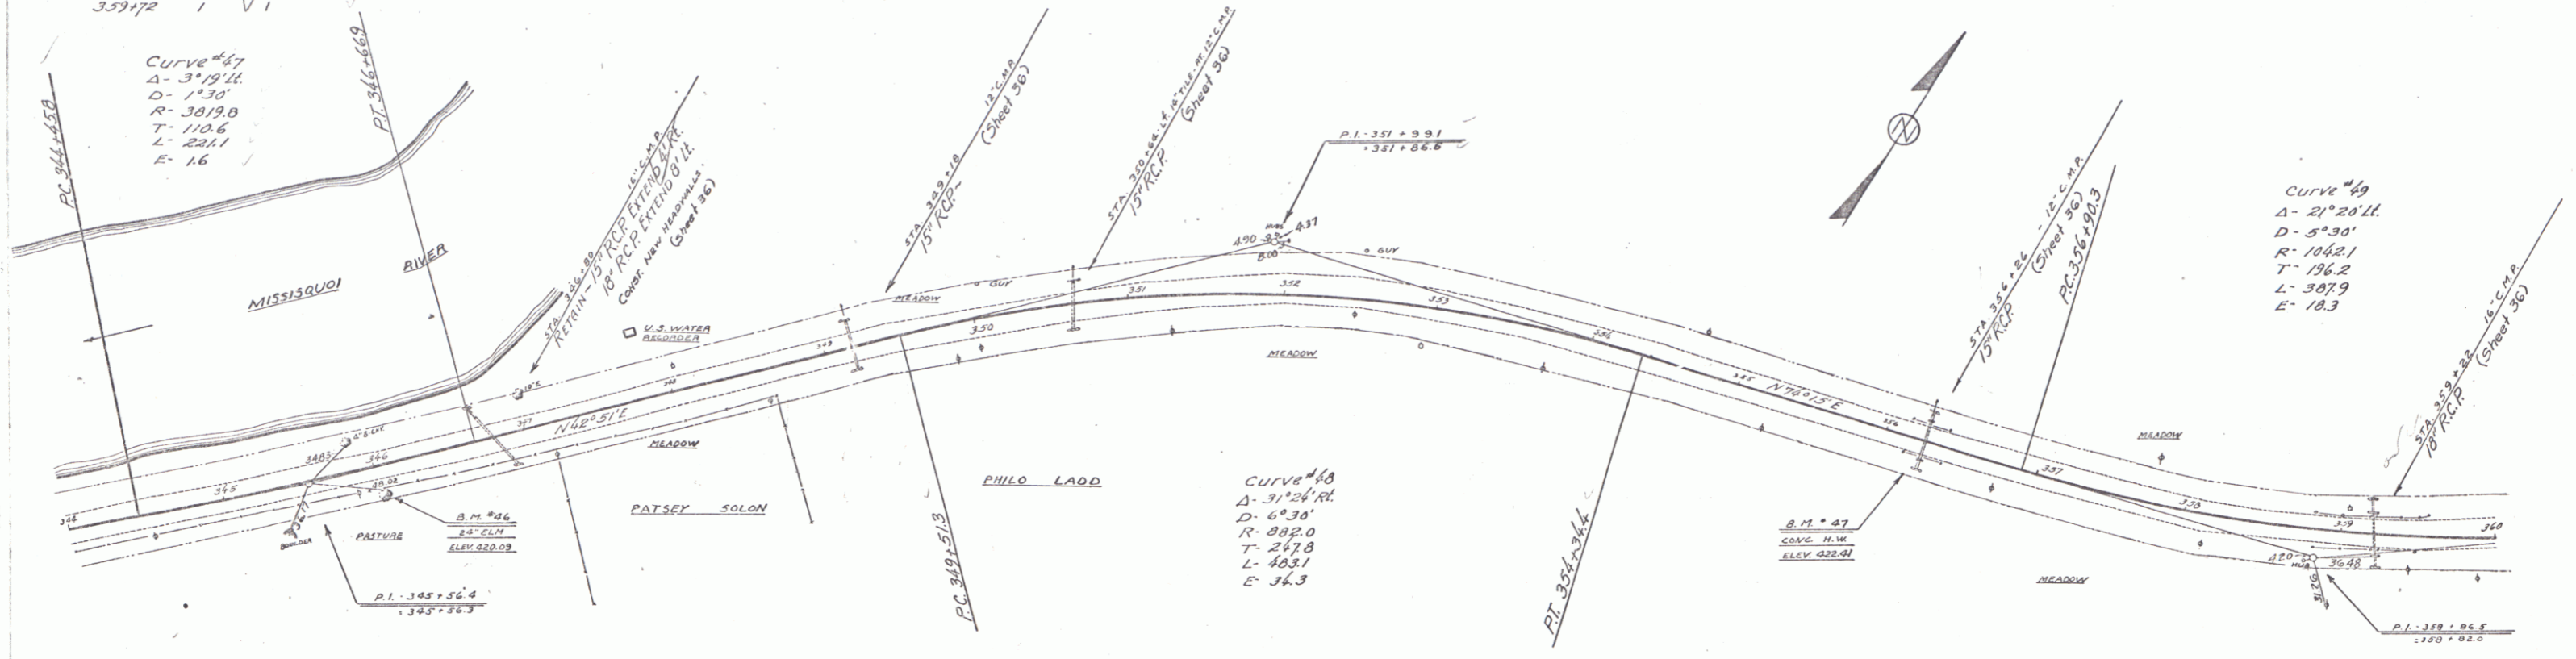

B.M. # 46 SPIKE IN ROOT 20' ELM 16 FT AT STA 346+03 ELEV. 420.09
 B.M. # 47 PAINT SPOT ON CONC. CULV. HEADWALL 13 FT. RT. STA 356+20 ELEV. 422.41

SERIES F No 134 L
 SHEET 27 OF 90
 see Berkshire
 F-PG 034-1U
 25