
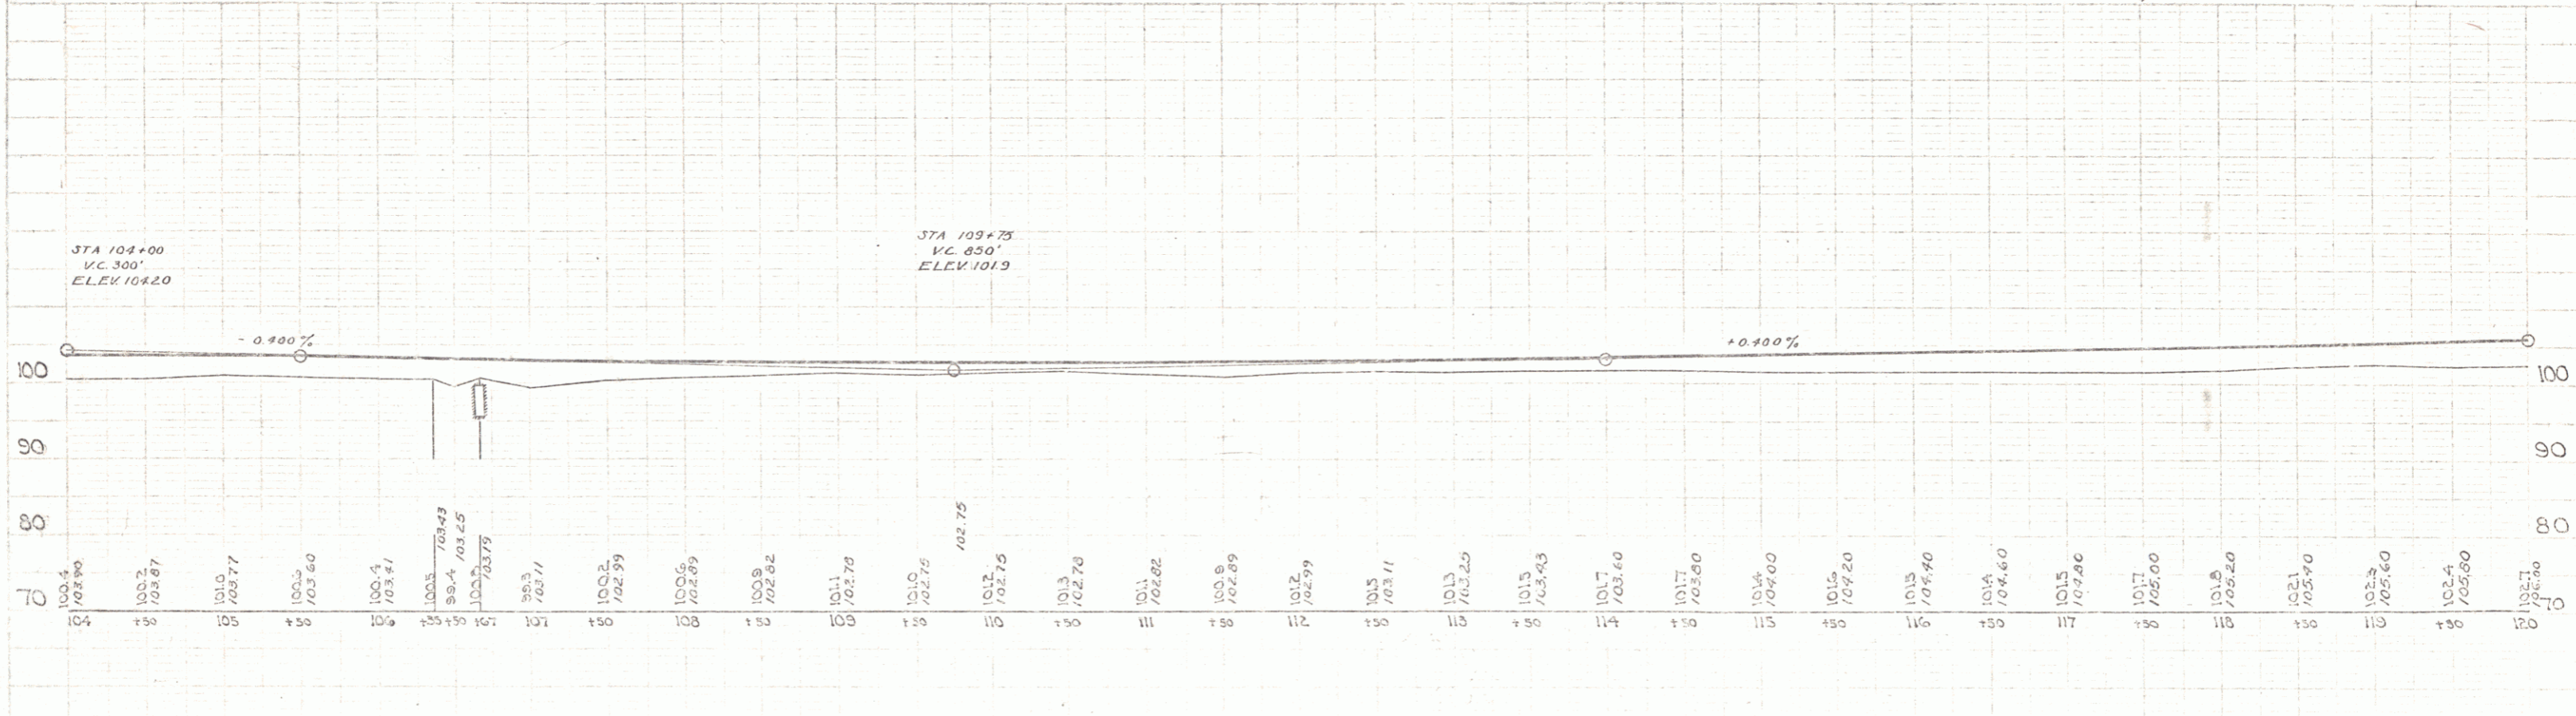


NEW WOOD GUARD RAIL REQUIRED
 ~ ON LEFT ~
 STA 106+55 TO STA 106+79 LENGTH 24 LIN. FT.
 ~ ON RIGHT ~
 STA 106+55 TO STA 106+79 " 24 " "
 TOTAL ON SHEET 48 LIN. FT.

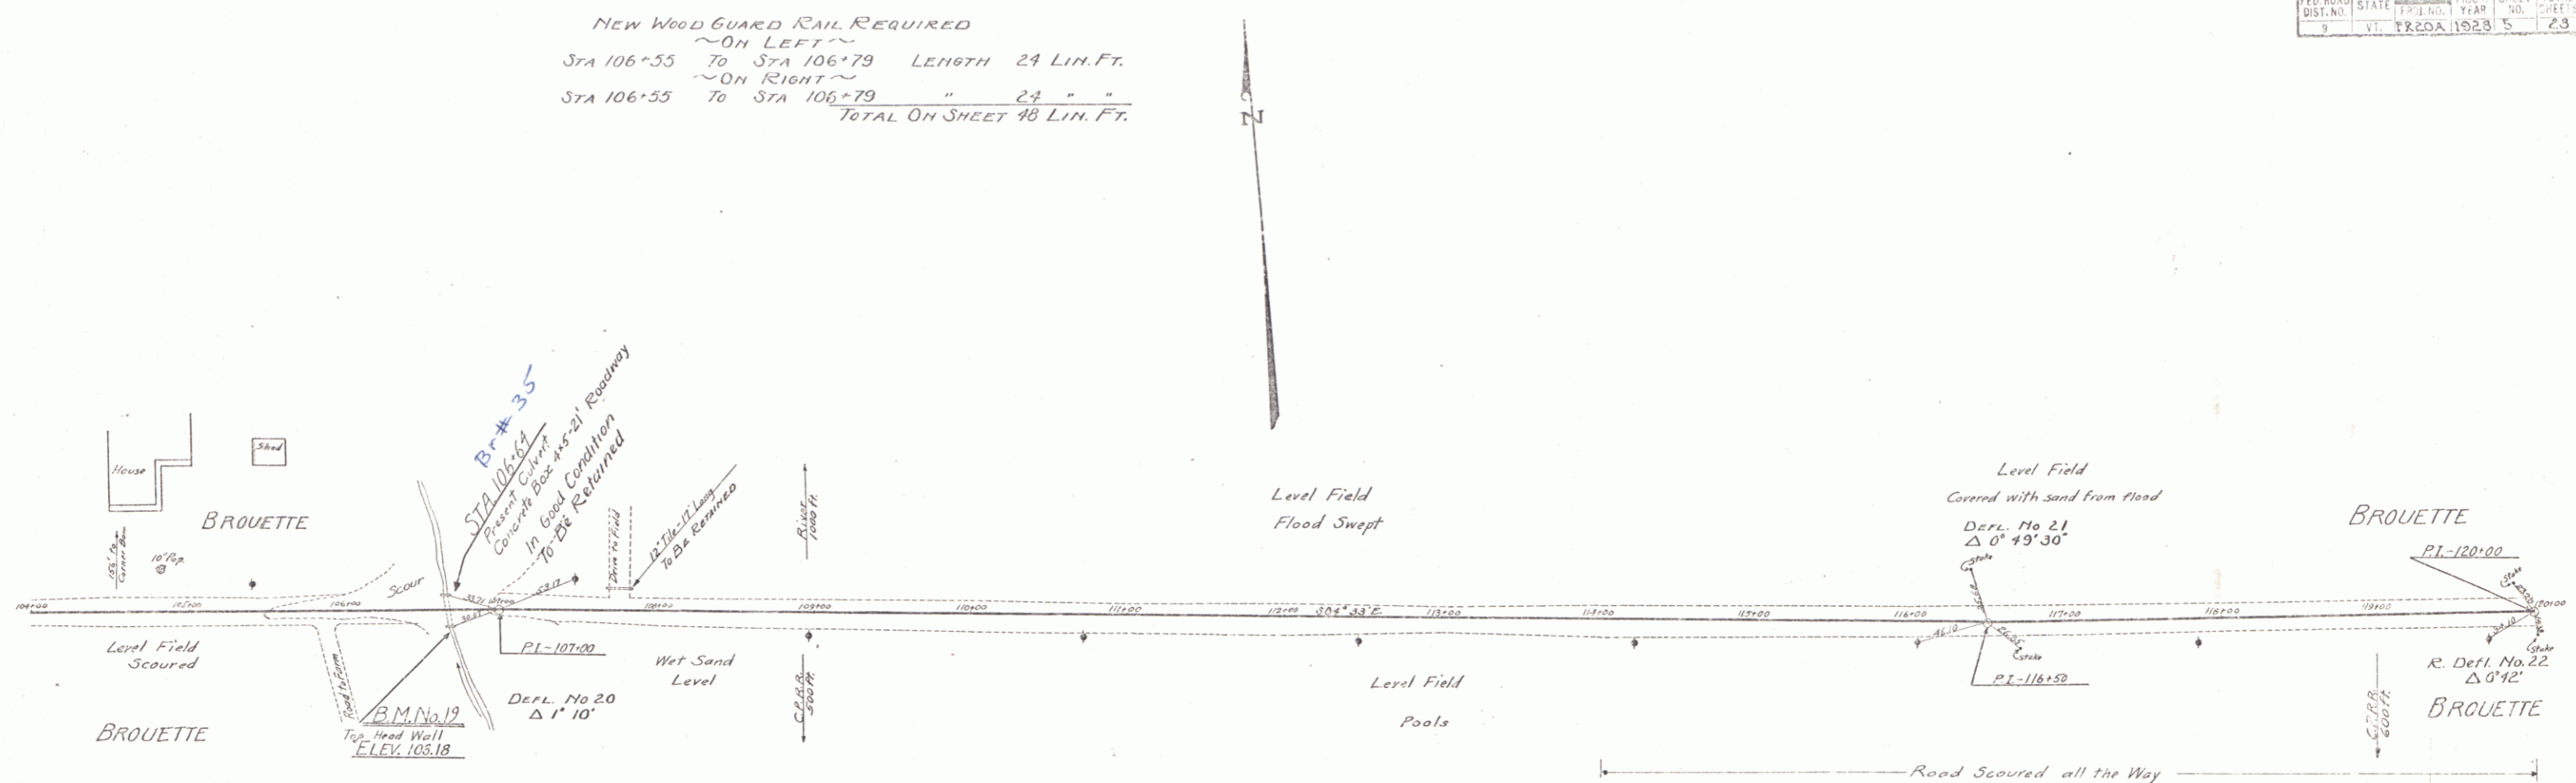

B. M. No. 19 ~ Top conc. head wall, 5ft arch culvert ~ ELEV. 103.18