
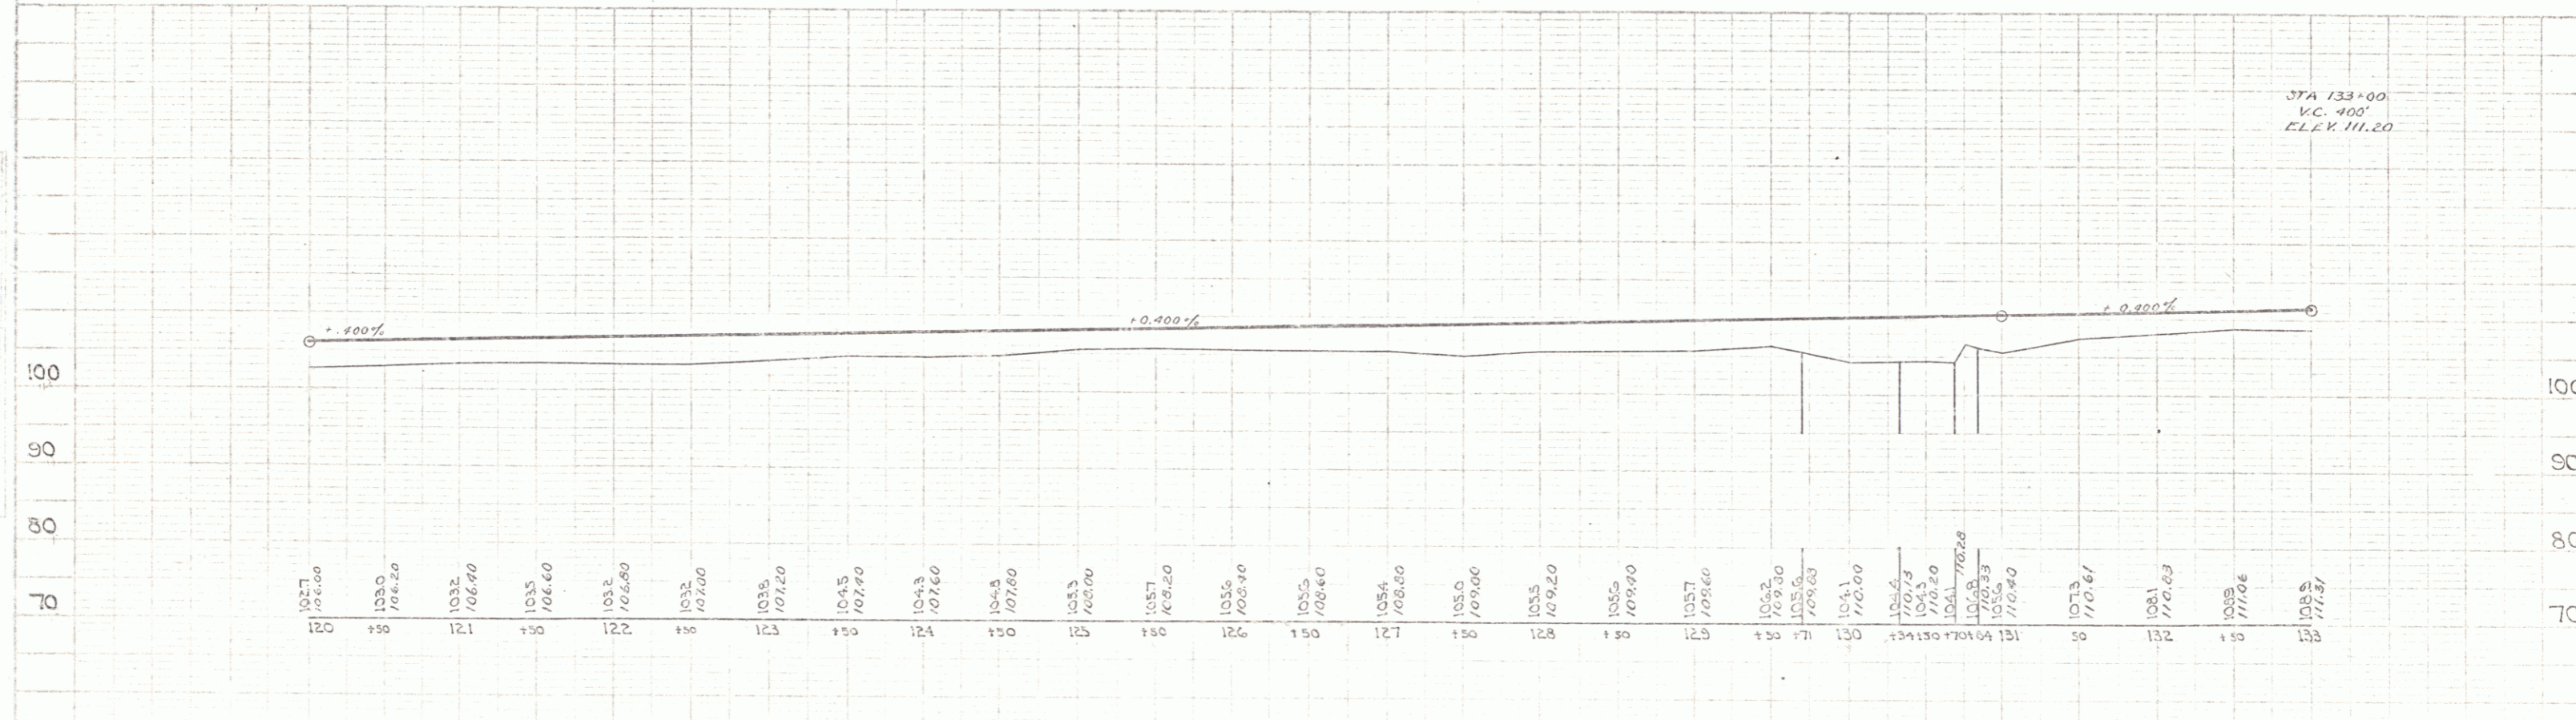


NEW WOOD GUARD RAIL REQUIRED
 ~ ON LEFT ~
 STA 130+64 To STA 130+88 LENGTH 24 LIN. FT.
 ~ ON RIGHT ~
 STA 130+64 To STA 130+88 " 24 " "
 TOTAL ON SHEET 48 LIN. FT.

NEW CULVERT REQUIRED
 STA 130+76 CONSTRUCT NEW 24" REIN CONC. PIPE LENGTH 28 FT.
 REIN CONCRETE CLASS A (11:2:4) 2.6 Cu. Yds.
 REIN STEEL 59 LBS.

FED. ROAD DIST. NO.	STATE	FISCAL YEAR	SHEET NO.	TOTAL SHEETS
	FR	1928	6	23

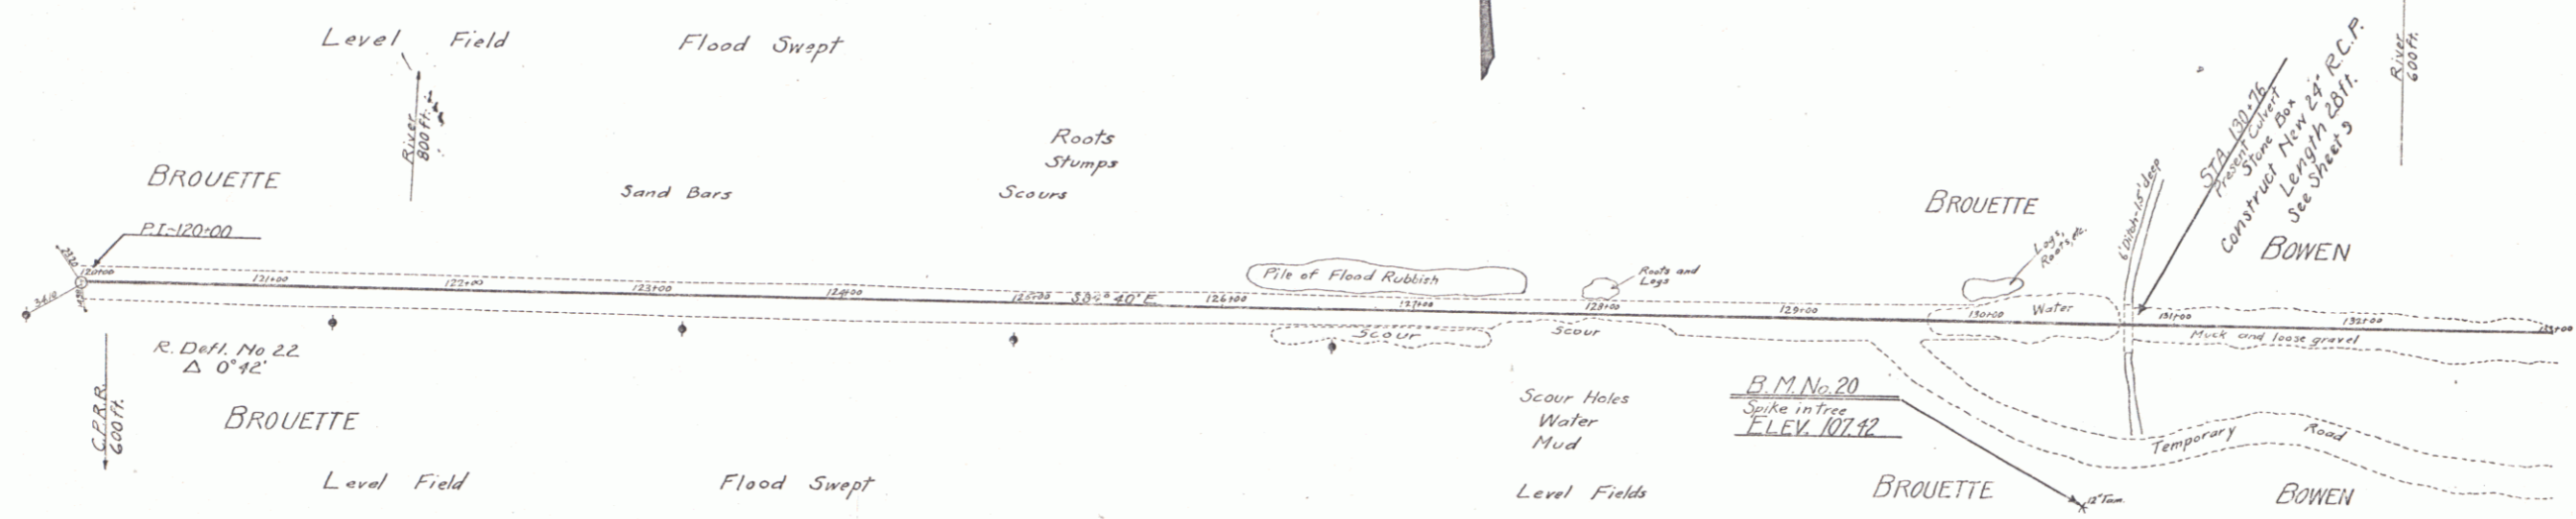

B.M. No. 20 - Spike in base 12" tamarack - ELEV. 107.42

Scale 1" = 20' HORIZ. 1" = 10' VERT.