


THE FINISHED GRADES ARE 3" OR .25 ABOVE PRESENT PROFILE

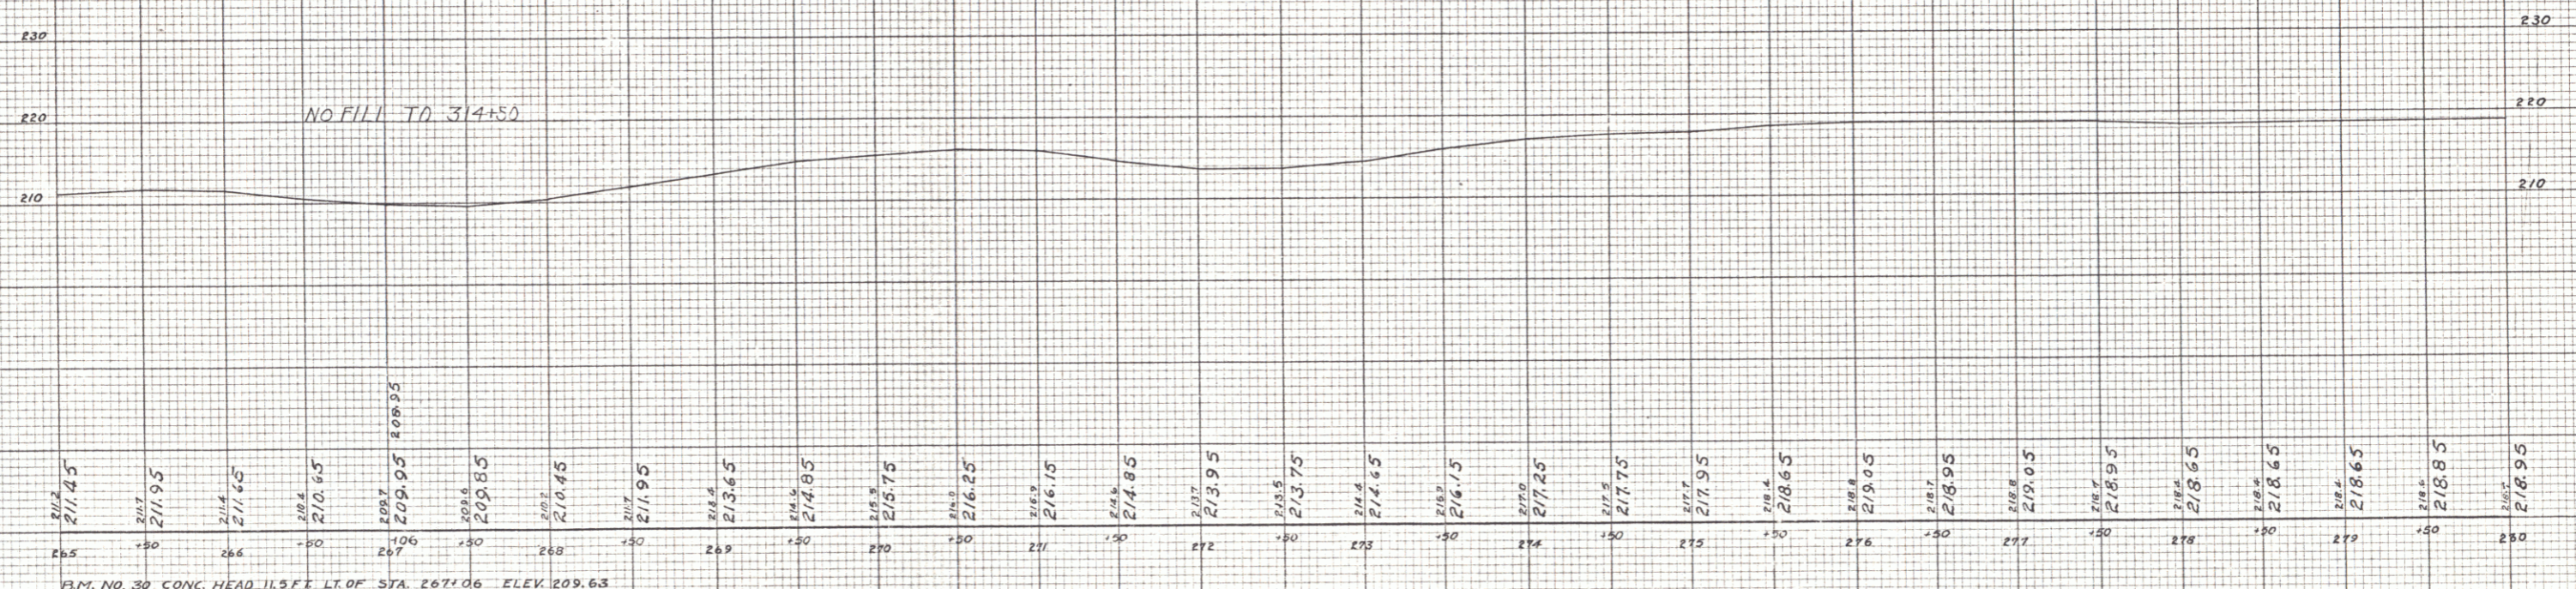

ELEM. NO. 30 CONC. HEAD 11.5 FT. LT. OF STA. 267+06 ELEV. 209.63

FUND 58 APR 18  
1931  
SHEET NO. 20 OF 29

20

17