


PLAN  
 SURVEYED BY  
 PLOTTED AND CHECKED BY  
 DATE  
 NO. OF WAYS CHECKED

PROFILE  
 SURVEYED BY  
 PLOTTED AND CHECKED BY  
 DATE  
 NO. OF WAYS CHECKED

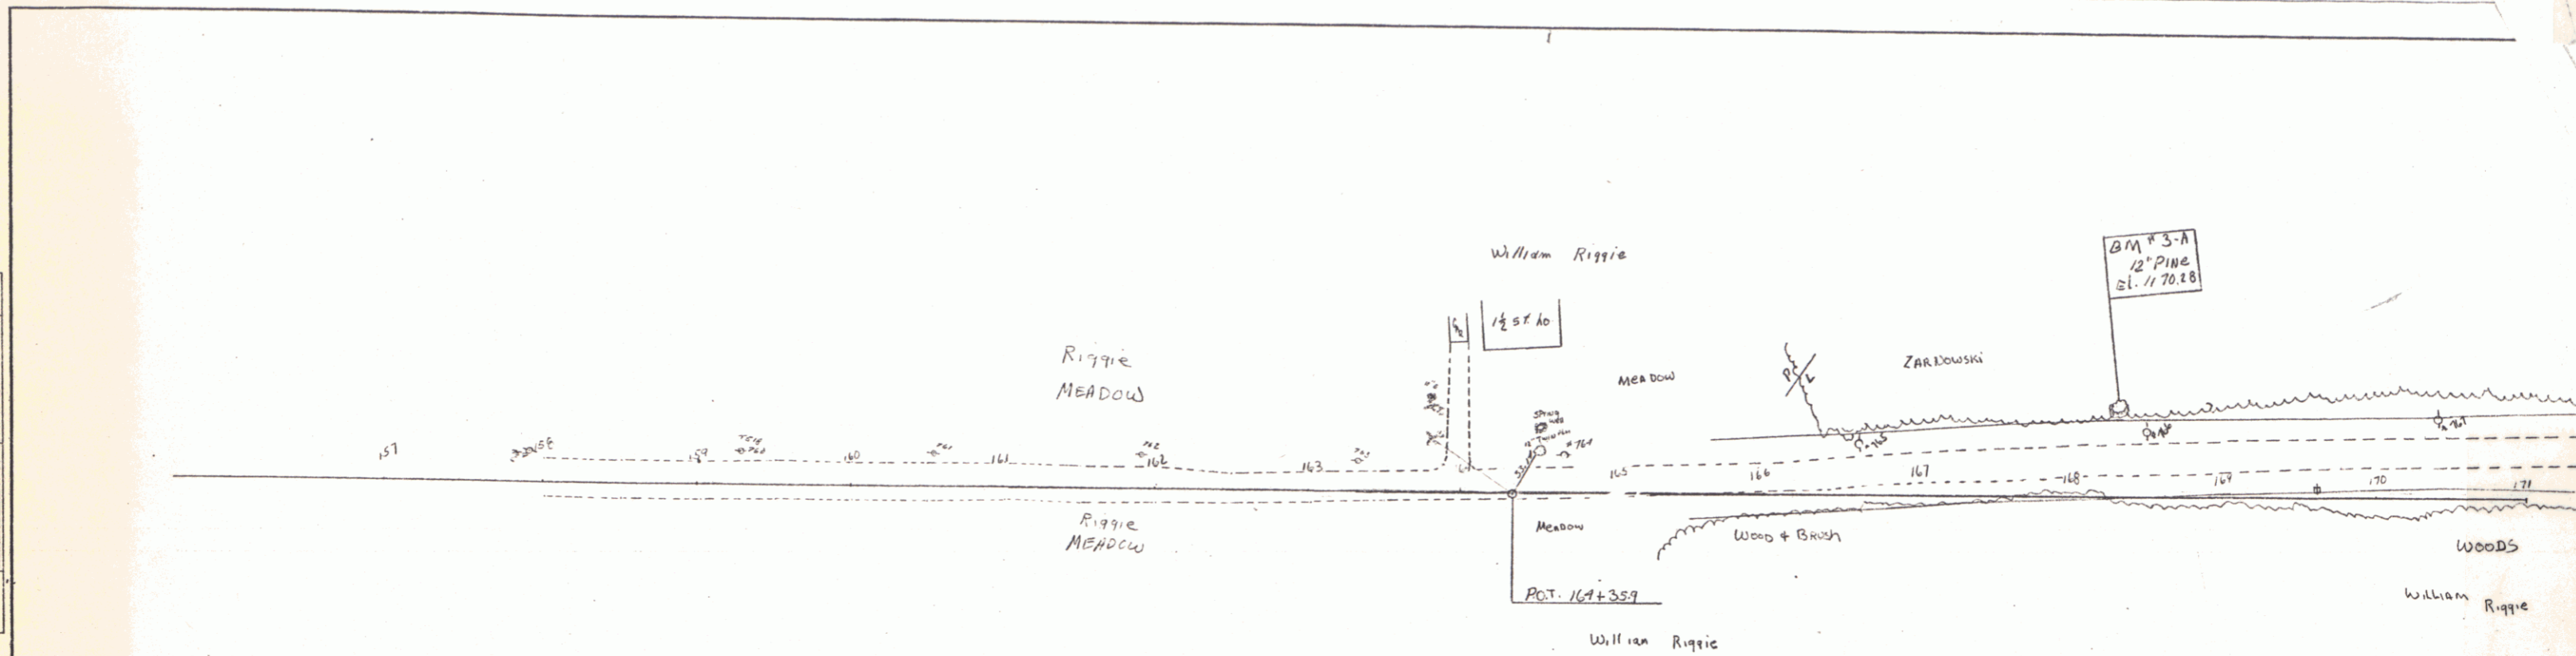

Not Built

RIGHT-OF-WAY DIVISION  
 TOWN FILE  
 PERPETUAL  
 Town of Vt 105  
 (To Be Returned To R.O.W. Division)

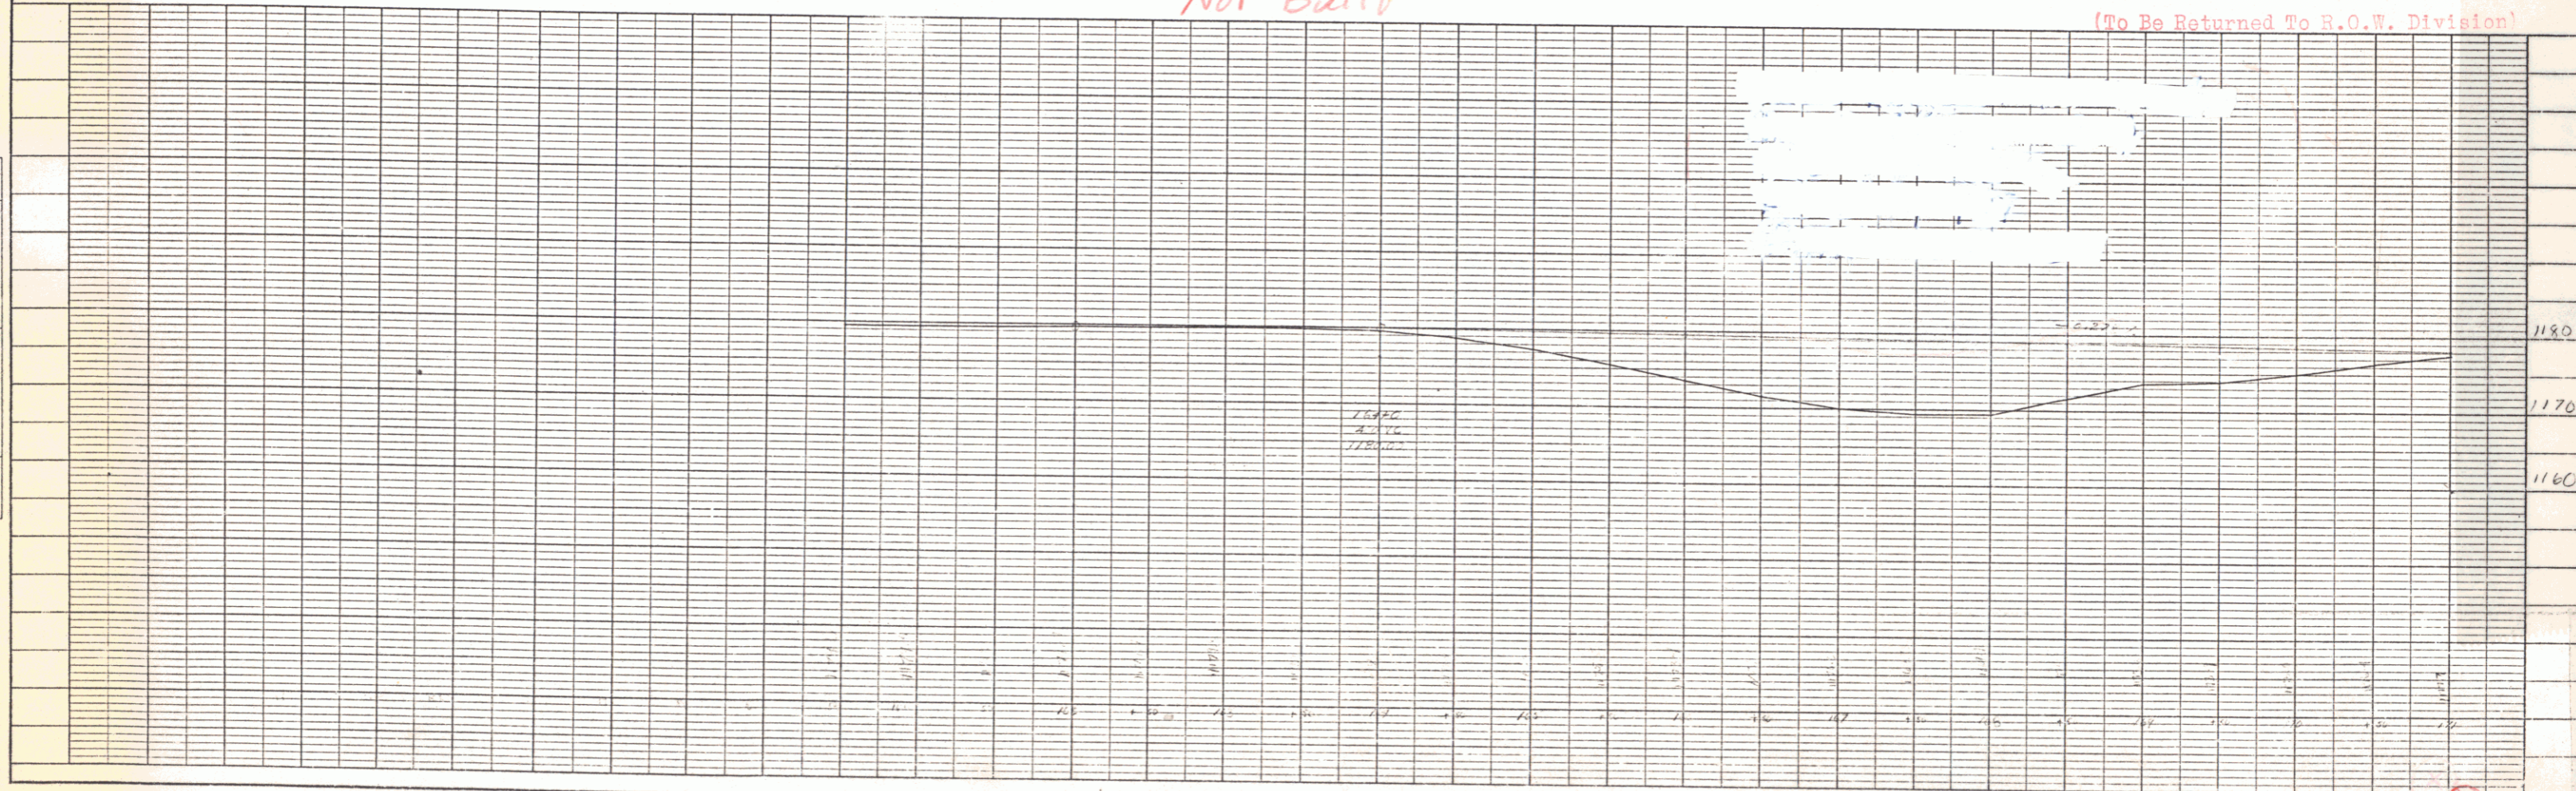


PLATE 1 - PLAN - PROFILE O. P. & E. STANDARD  
 PEUPEL & ESSER CO., NEW YORK  
 K & E CO. NO. 345-1

Sheet 2  
 BRIGTON F 139  
 DIST. # 9 PLANS 2