
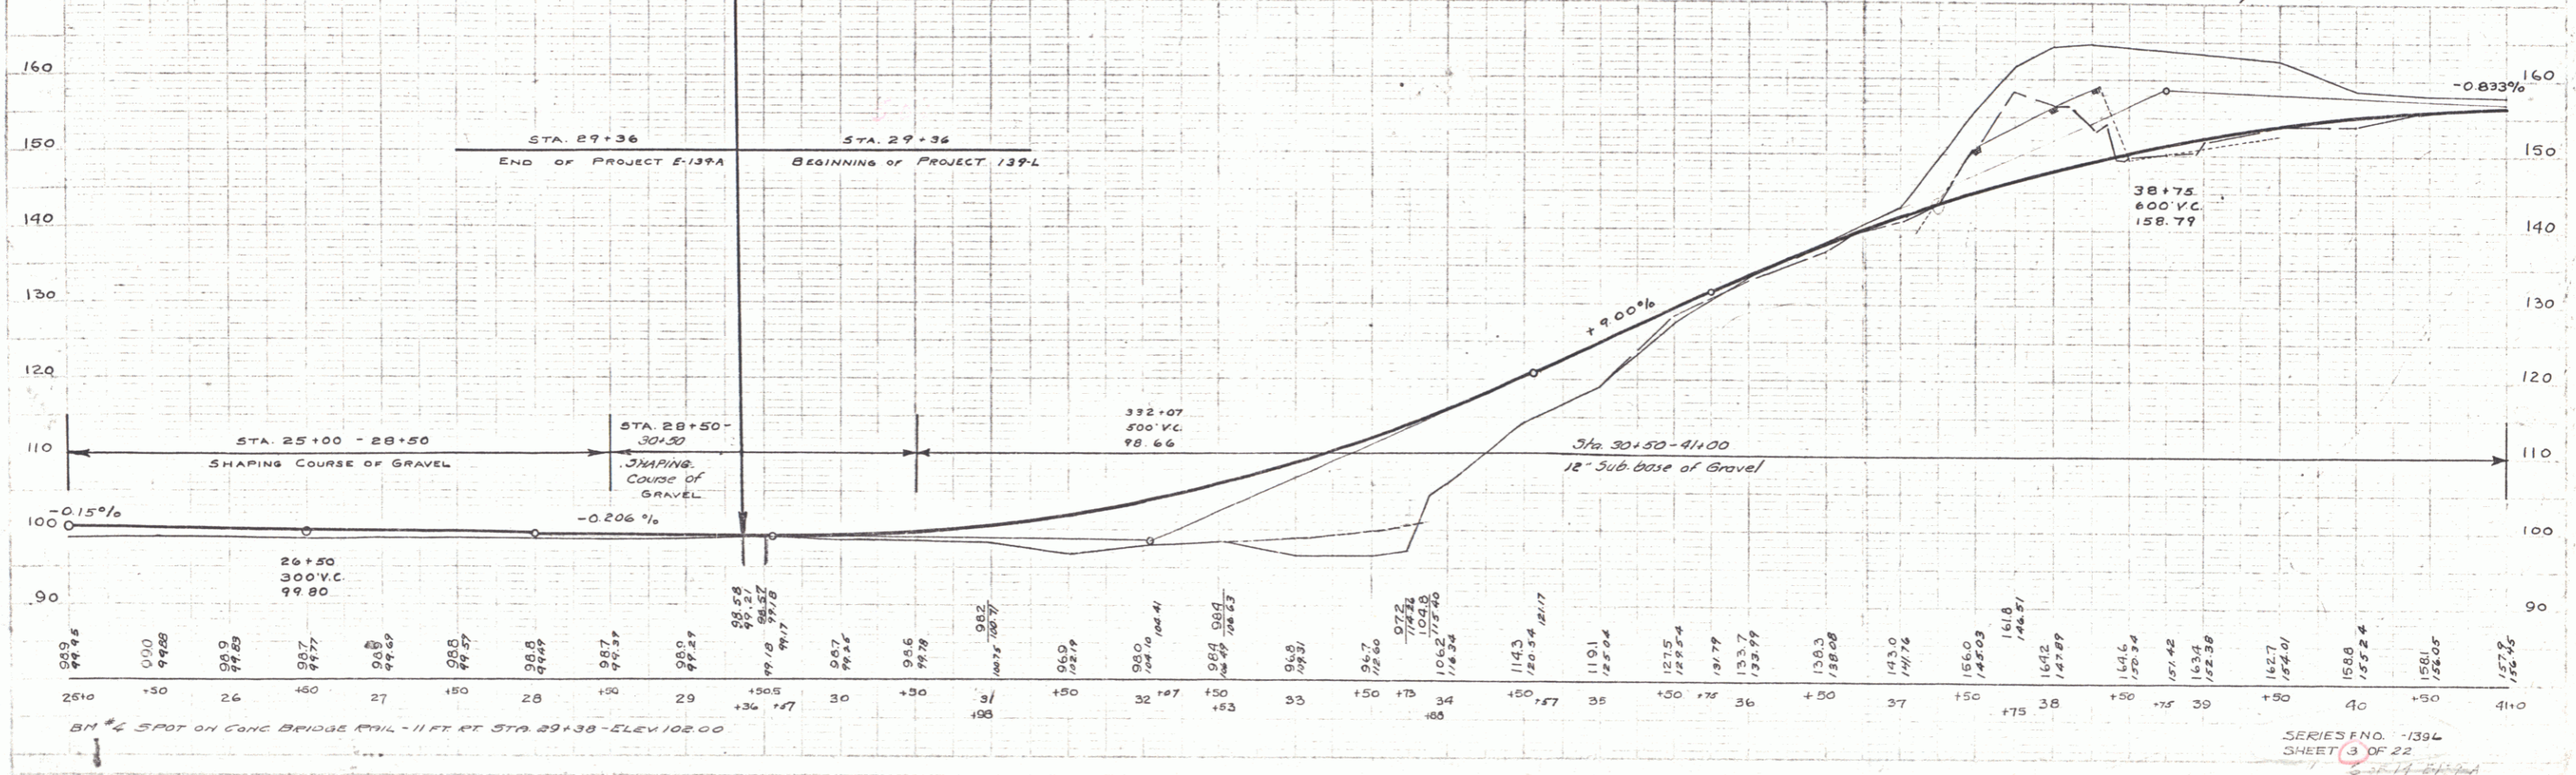


Parcel	Kind of Instrument	Date of Instrument	Grantor	Grantee	Recorded Brighton Book Page Date	Remarks
A & B	W.D.	5-10-33	Andy Foley	Staff V.	19 11-34 547-33	

FED. ROAD DIST. NO.	STATE	DESIGN NO.	LOCAL PROJ. NO.	SHEET NO.	TOTAL SHEETS
1394	MA	1932	3	22	

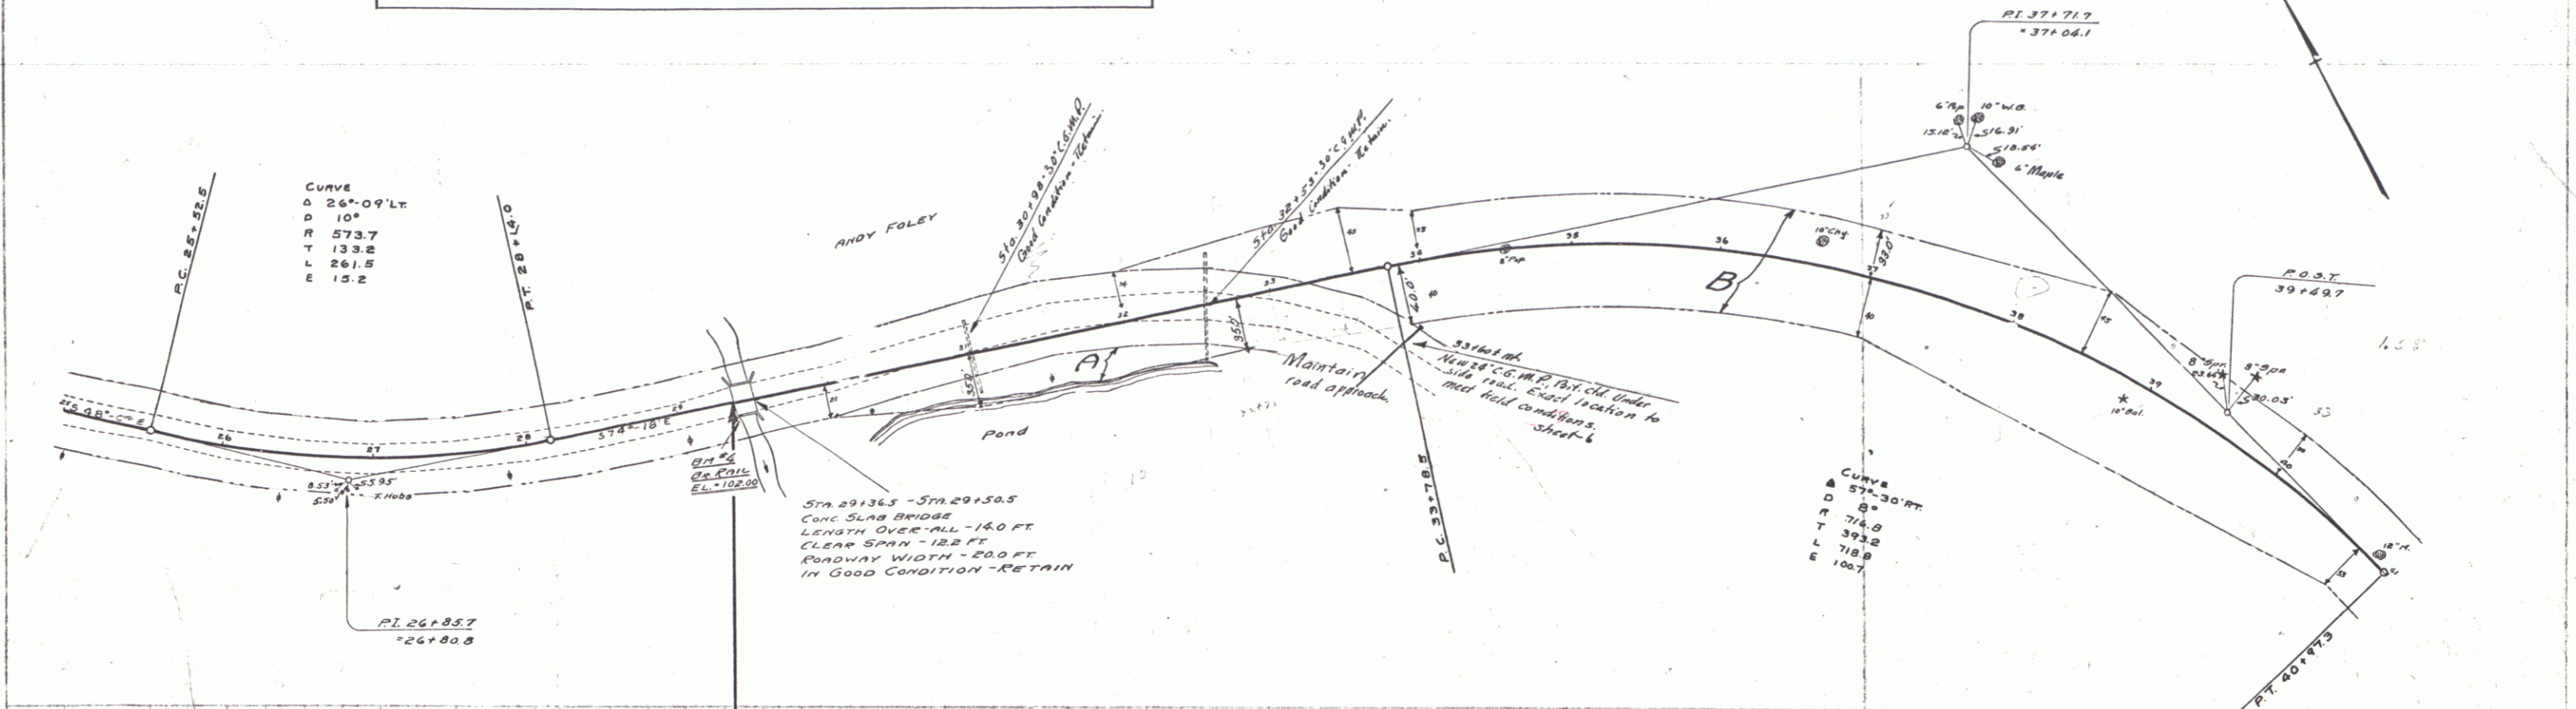

BM #4 SPOT ON CONE BRIDGE PAVIL - 11 FT RT STA 29+36 - ELEV 102.00

SERIES NO. -1394
 SHEET 3 OF 22