


BEGIN RELINQUISHMENT  
STA. 79+25 50'RT. (492')

Relinqu. Agreement 5/1/84  
Bk 39 Pg 17-20  
MP 59A

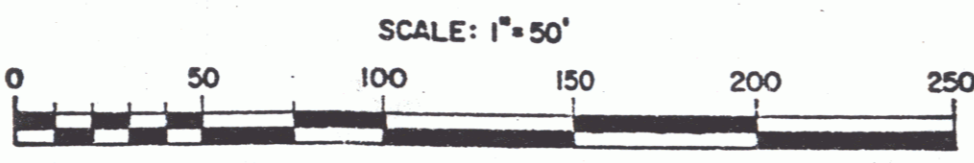

END RELINQUISHMENT  
STA. 83+70 50'RT.

RIGHT-OF-WAY DIVISION  
TOWN FILE  
PERPETUAL

Town of \_\_\_\_\_  
(To Be Returned To R.O.W. Division)

STATE OF VERMONT		
AGENCY OF TRANSPORTATION		
RELINQUISHMENT PLAT SHEET 7A		
TOWN OF BRIGHTON		
VERMONT ROUTE 105		
PROJECT: ST 139-L (1934)		
APPROX. SCALE 1" = 50'	DATE 1-17-83	DRAWN BY DEM