
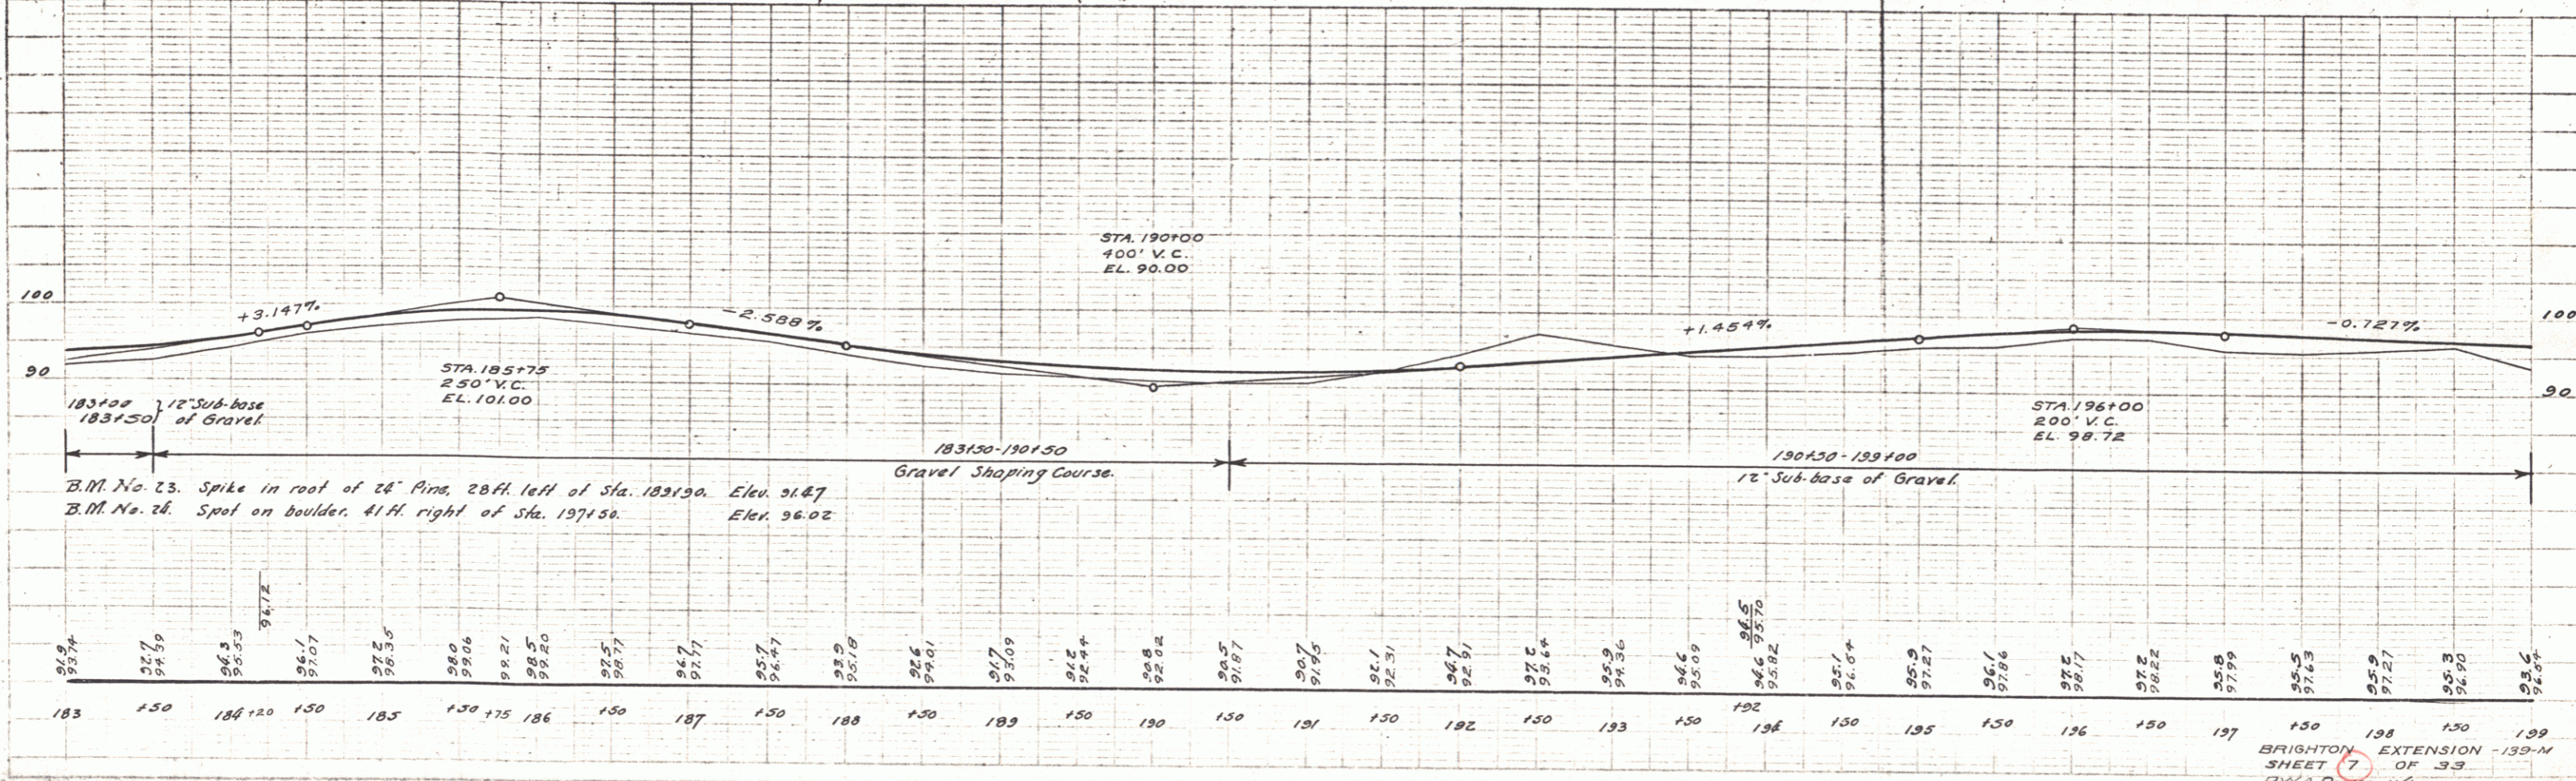


PLAN
BRIGHTON
MAY 14
NOTE: SEE SHEET 1140 FOR CONTINUATION

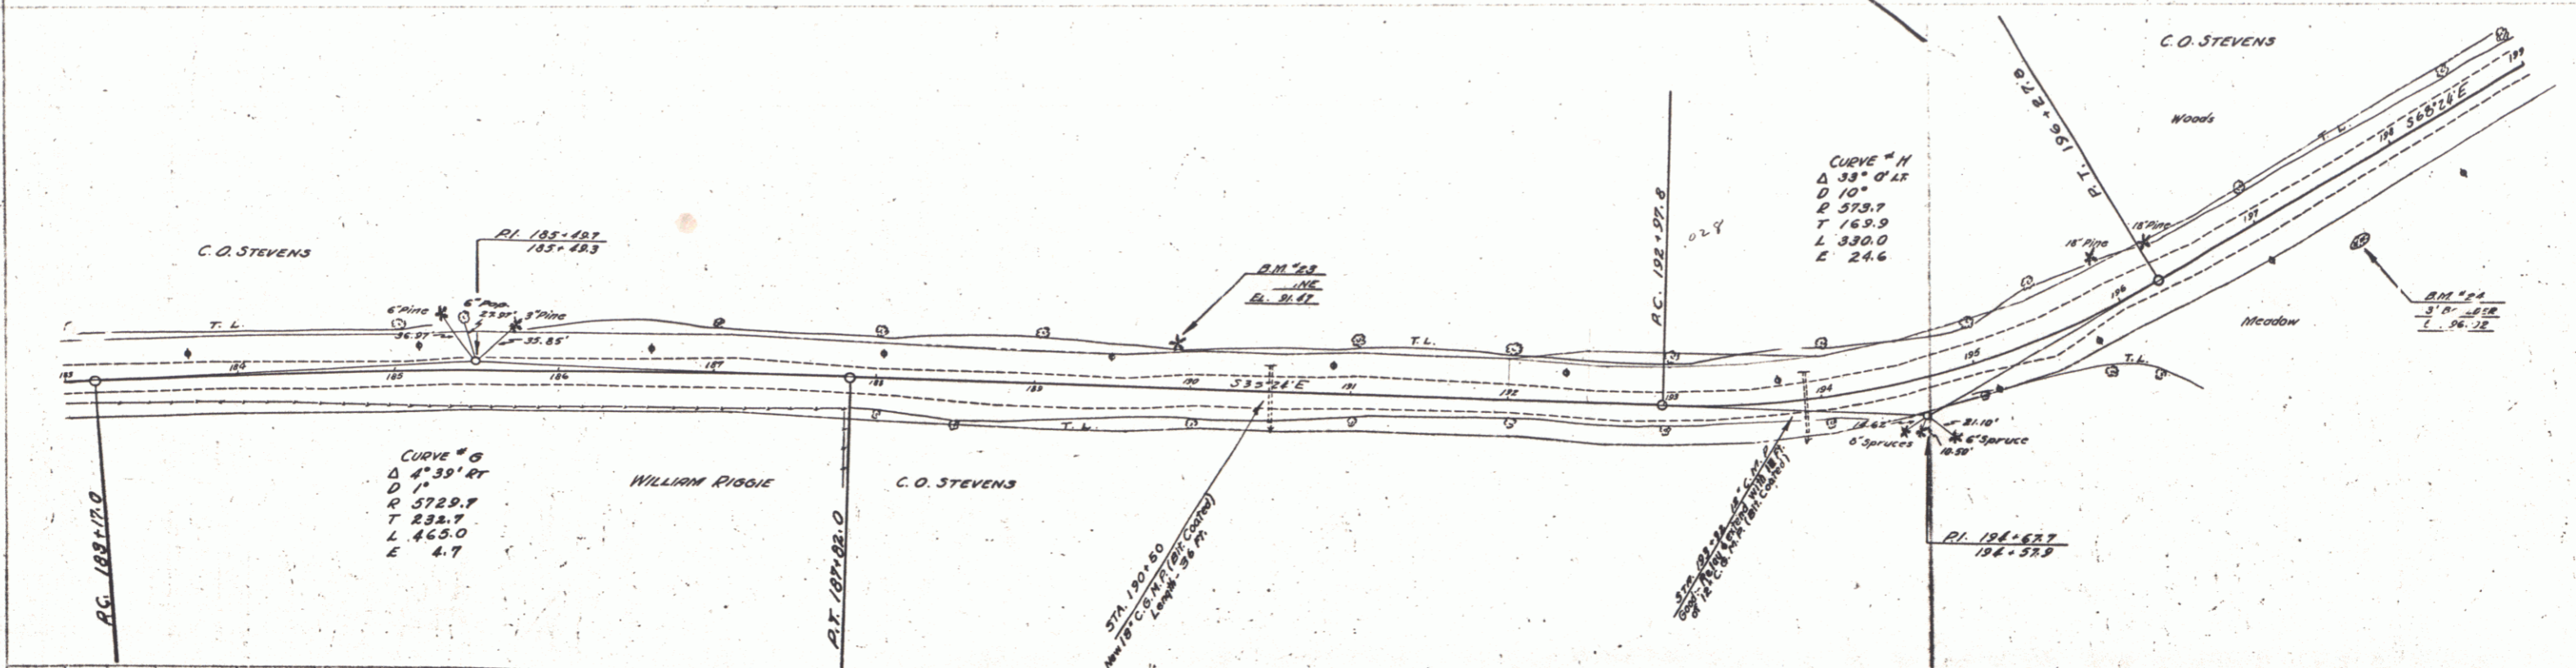

B.M. No. 23. Spike in roof of rd. Pinn. 28 ft. left of Sta. 183150. Elev. 91.47
B.M. No. 24. Spot on boulder. 41 ft. right of Sta. 197150. Elev. 96.02