



PLAN
 NOTE BOOK
 DATE
 DRAWN BY
 CHECKED BY

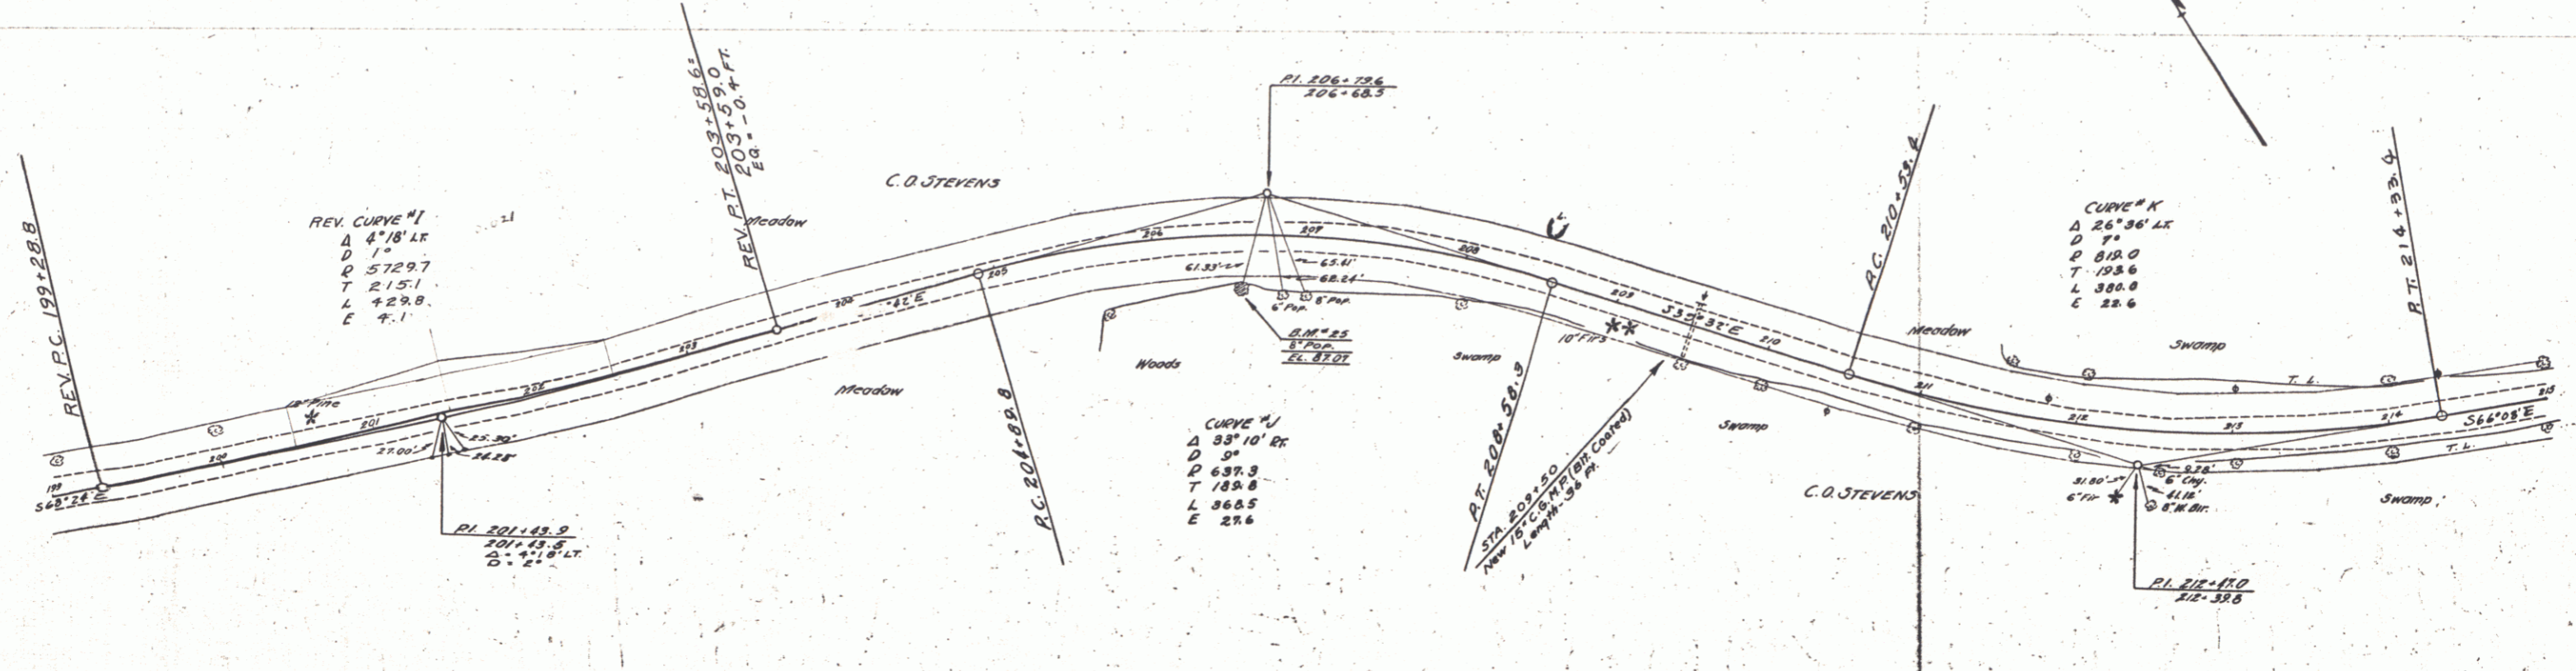

PROFILE
 DATE
 DRAWN BY
 CHECKED BY

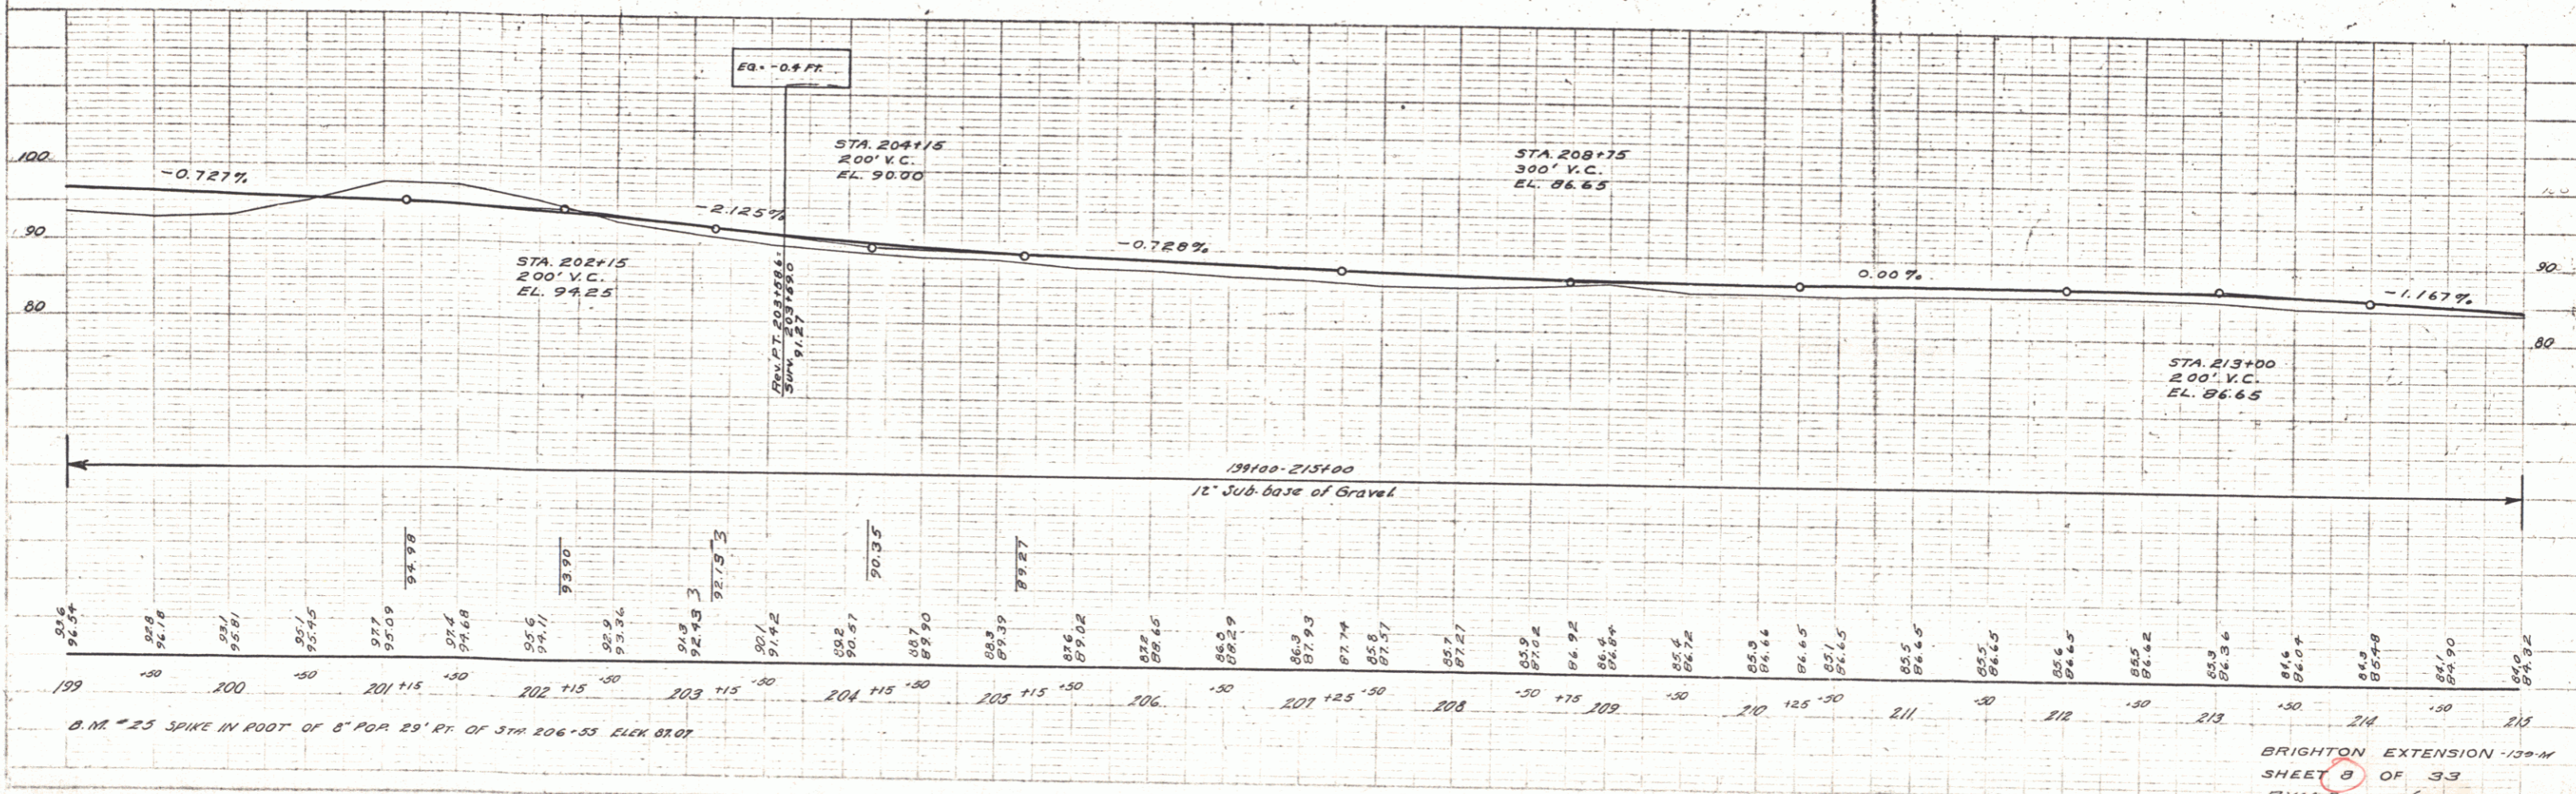

B.M. #25 SPIKE IN FOOT OF 6" P.O.P. 29' RT. OF 3TH 206-55 ELEV. 87.07