



GUARD RAIL REQUIRED  
ON LEFT  
Sta. 10+38 to Sta. 10+62 Length 24 FT  
ON RIGHT  
Sta. 10+38 to Sta. 10+62 Length 24 FT  
TOTAL THIS SHEET 48 FT

NEW CULVERTS REQUIRED  
Sta. 10+50 14" Cur Iron Pipe Length 25 FT  
1-2'-5" Concrete 1.5 cu. yd

NO.	DATE	BY	REVISION
1	10/1/24	FJ	FINAL
2	10/1/24	FJ	REVISED
3	10/1/24	FJ	REVISED

Not Used

PLUM  
DATE  
BY  
CHECKED BY  
APPROVED BY

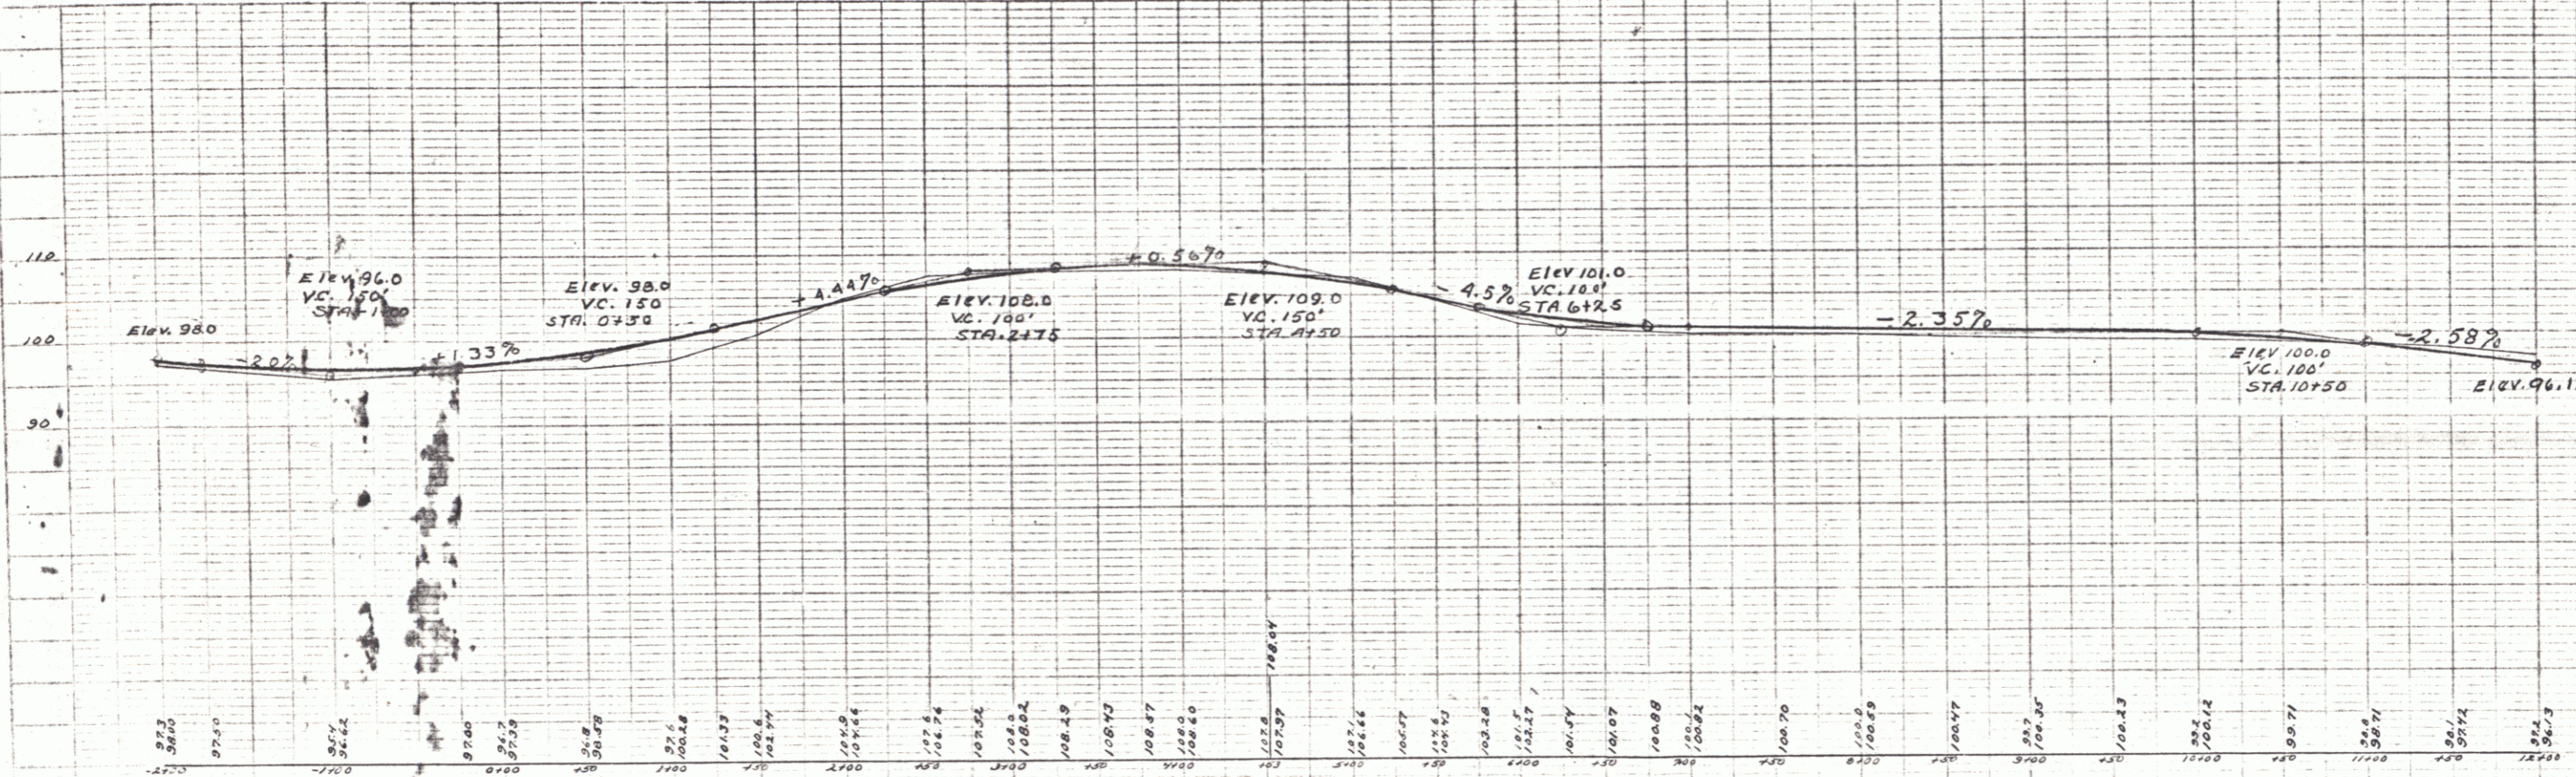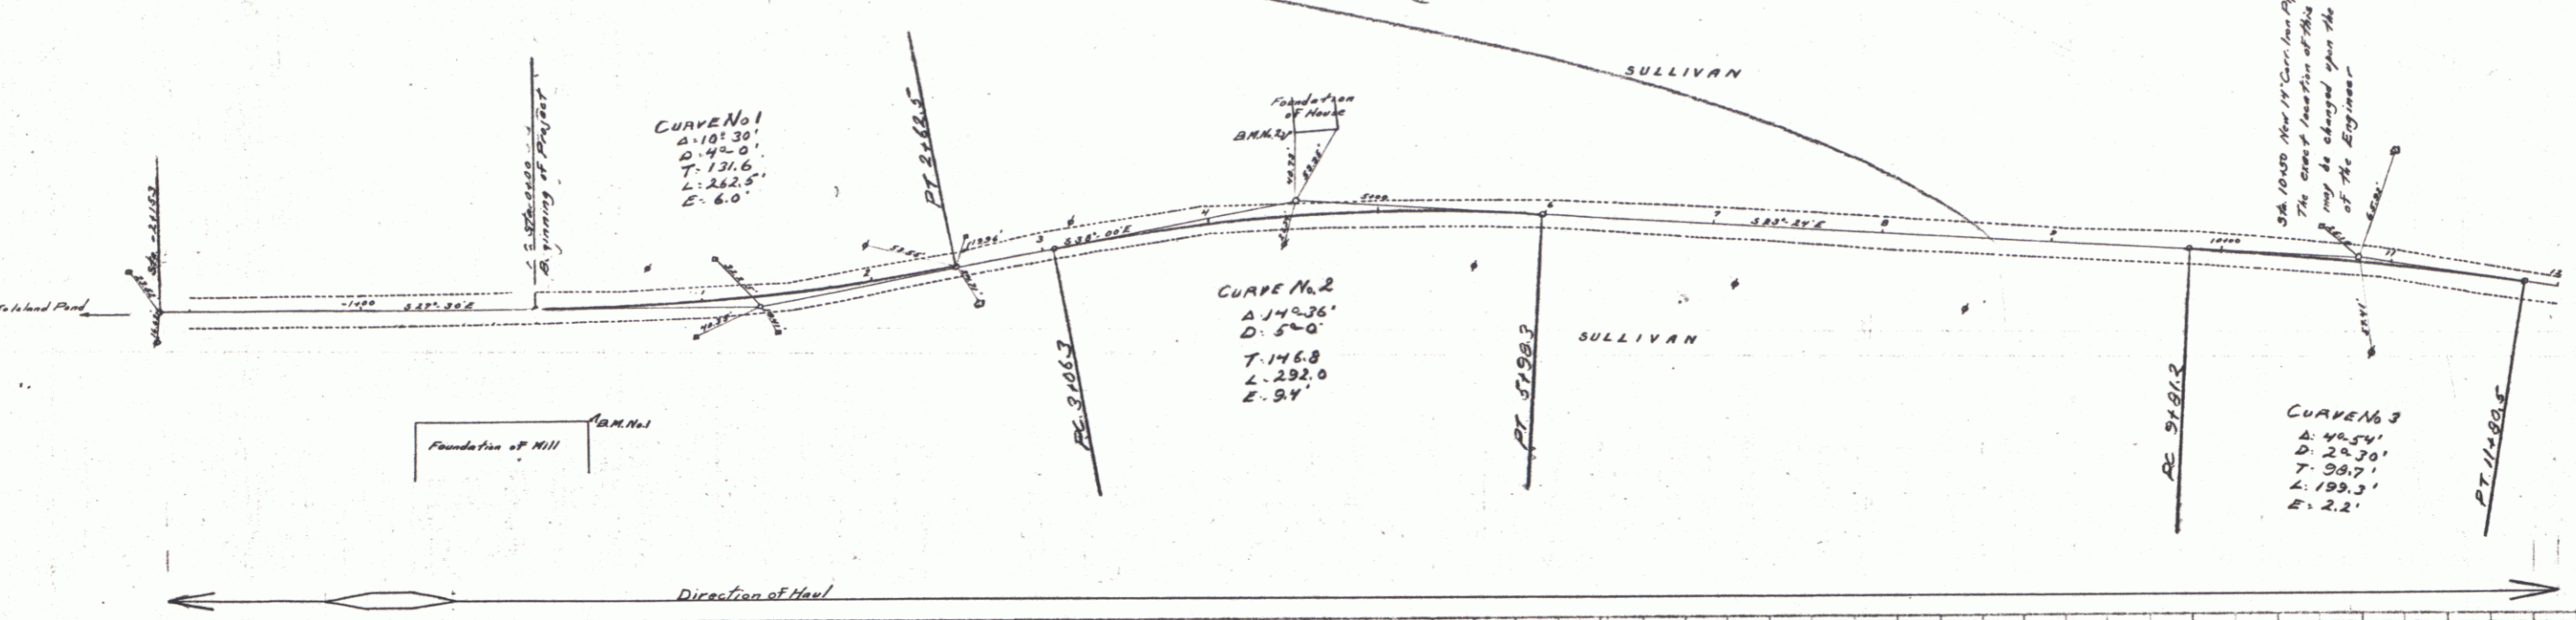

FERDINAND

Sheet 3 of 9  
Series F No. Filed  
Ferdinand No. 2