


DATE	BY	PROJECT	YEAR	NO.	SHEETS
7-29-40				5	11
					50 45

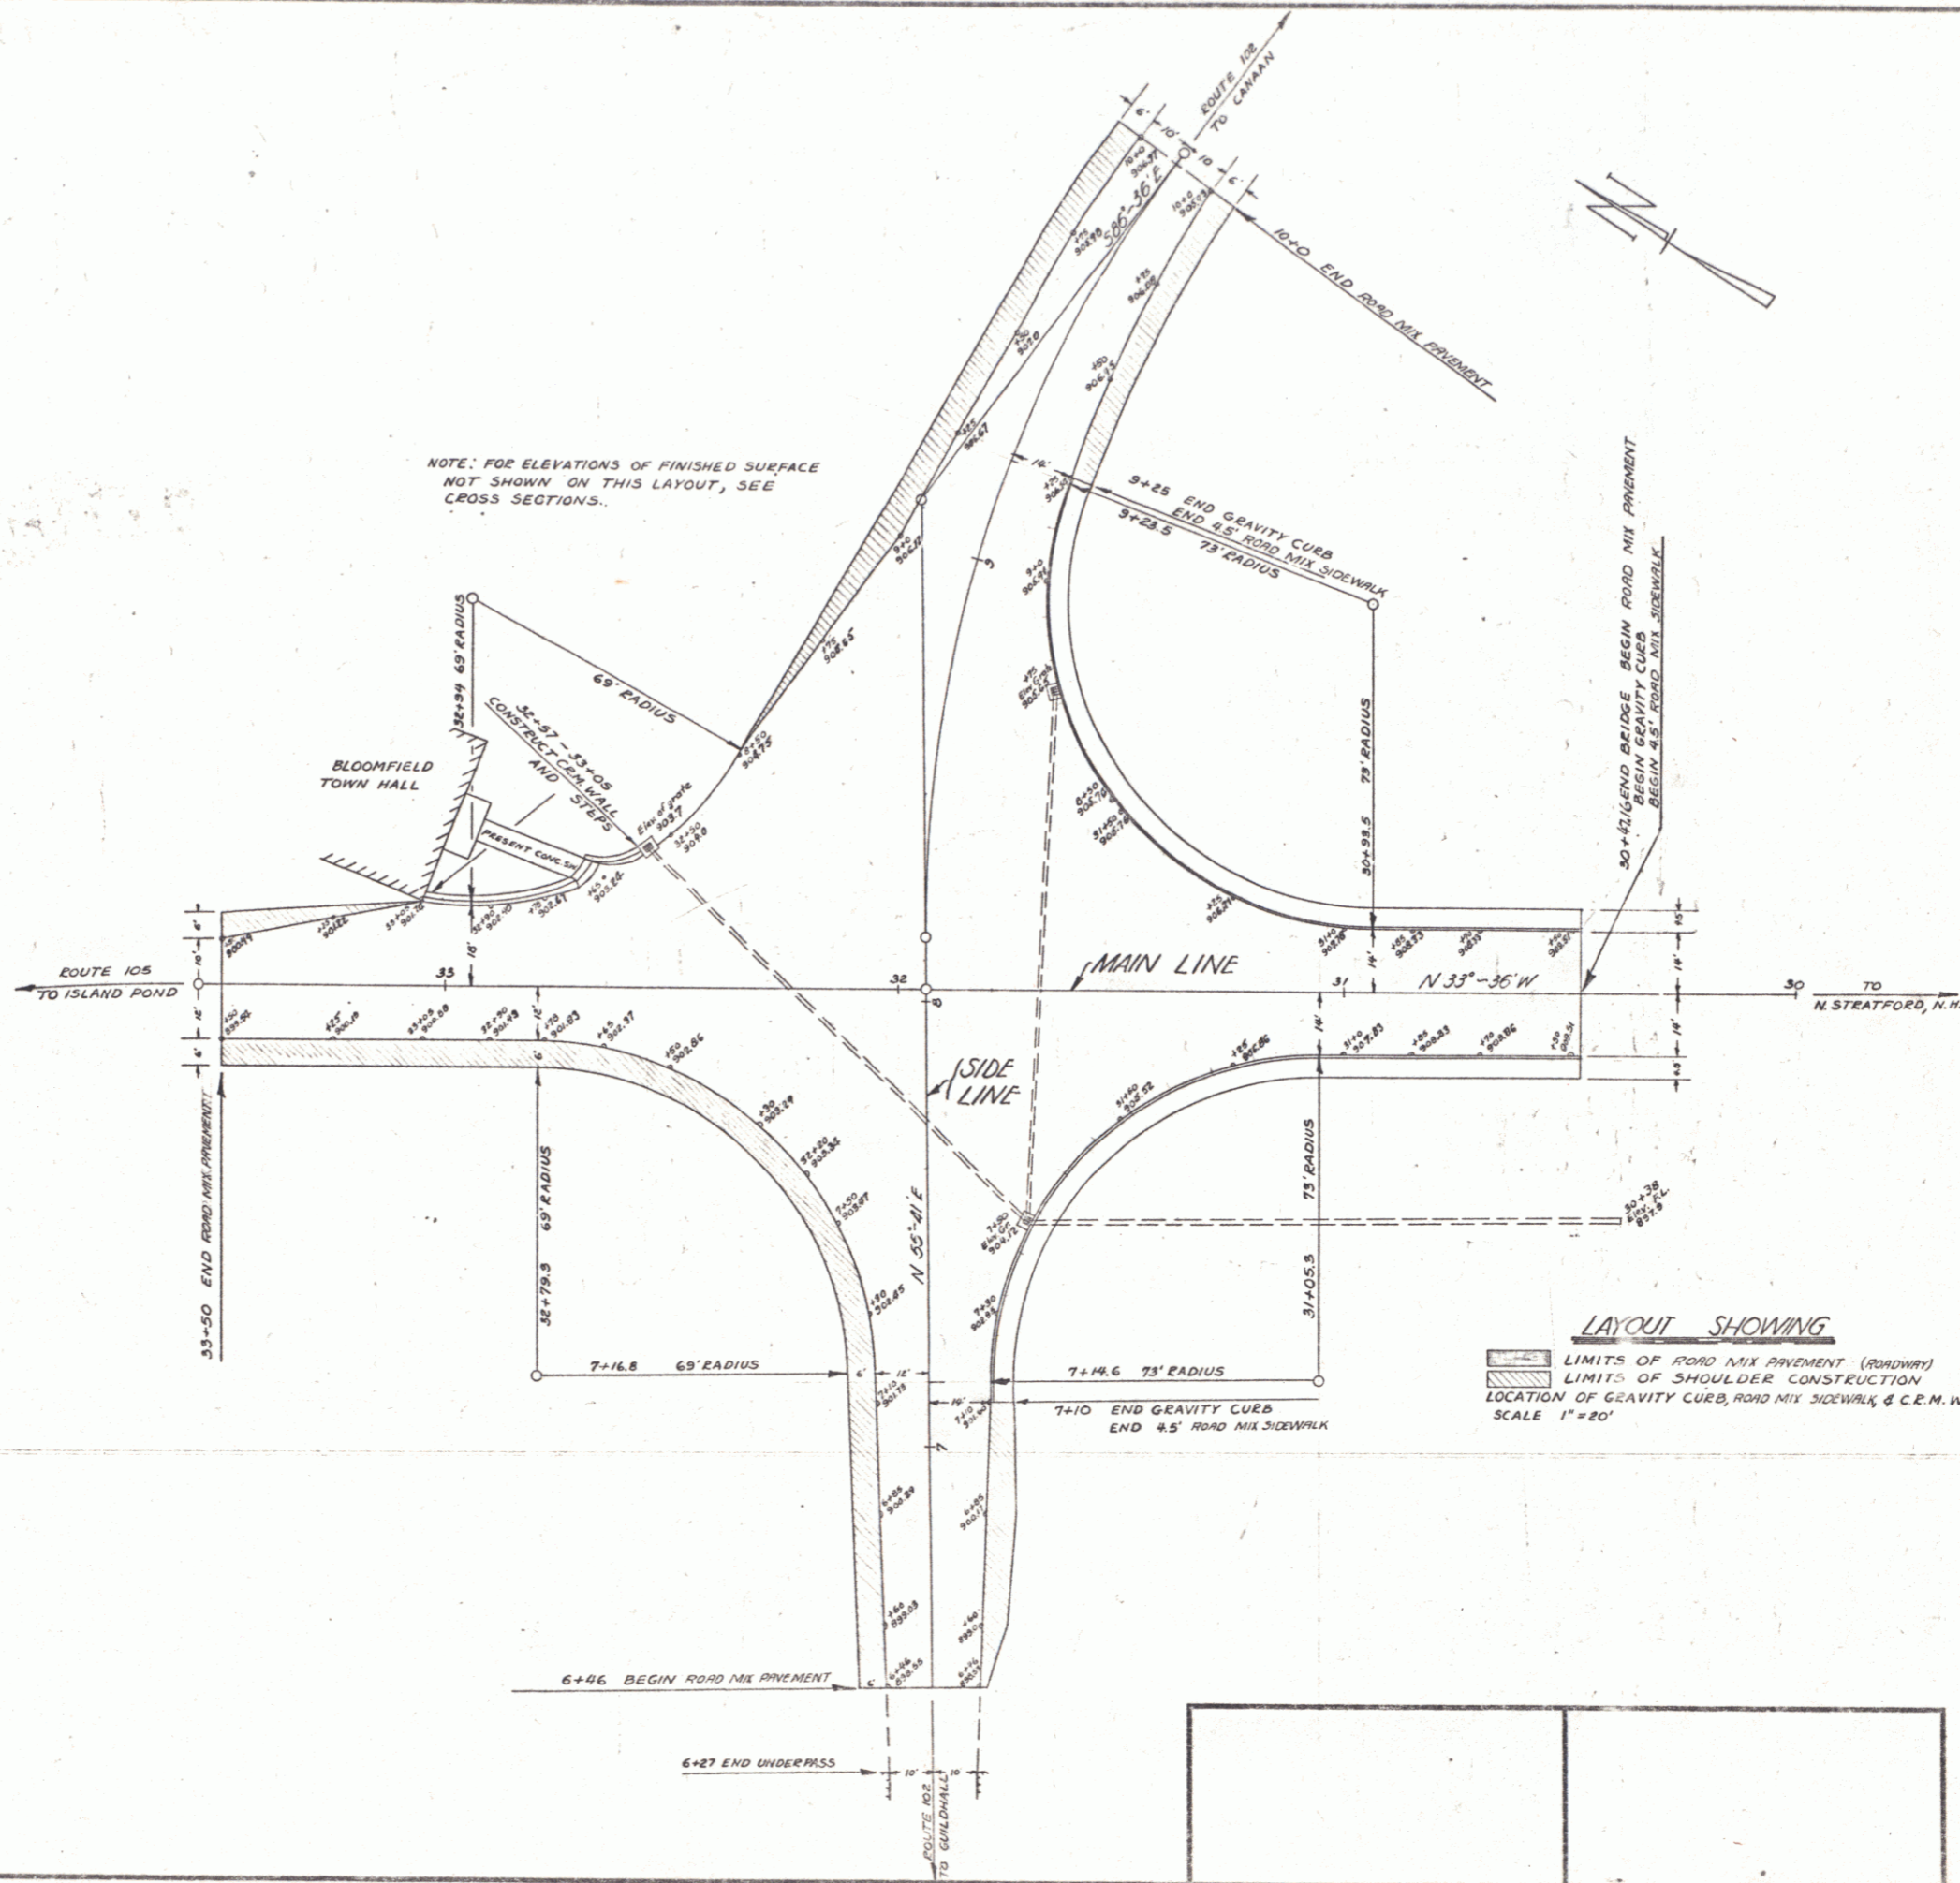

BLOOMFIELD, VT. SN-FAP 269(1)

Surveyed by Lane  
 Designed by A.J. Eunnals  
 Drawn by G.M.L.  
 Traced by G.M.L.  
 Checked by  
 Series No. \_\_\_\_\_  
 Sheet 5 of 11 Sheets