
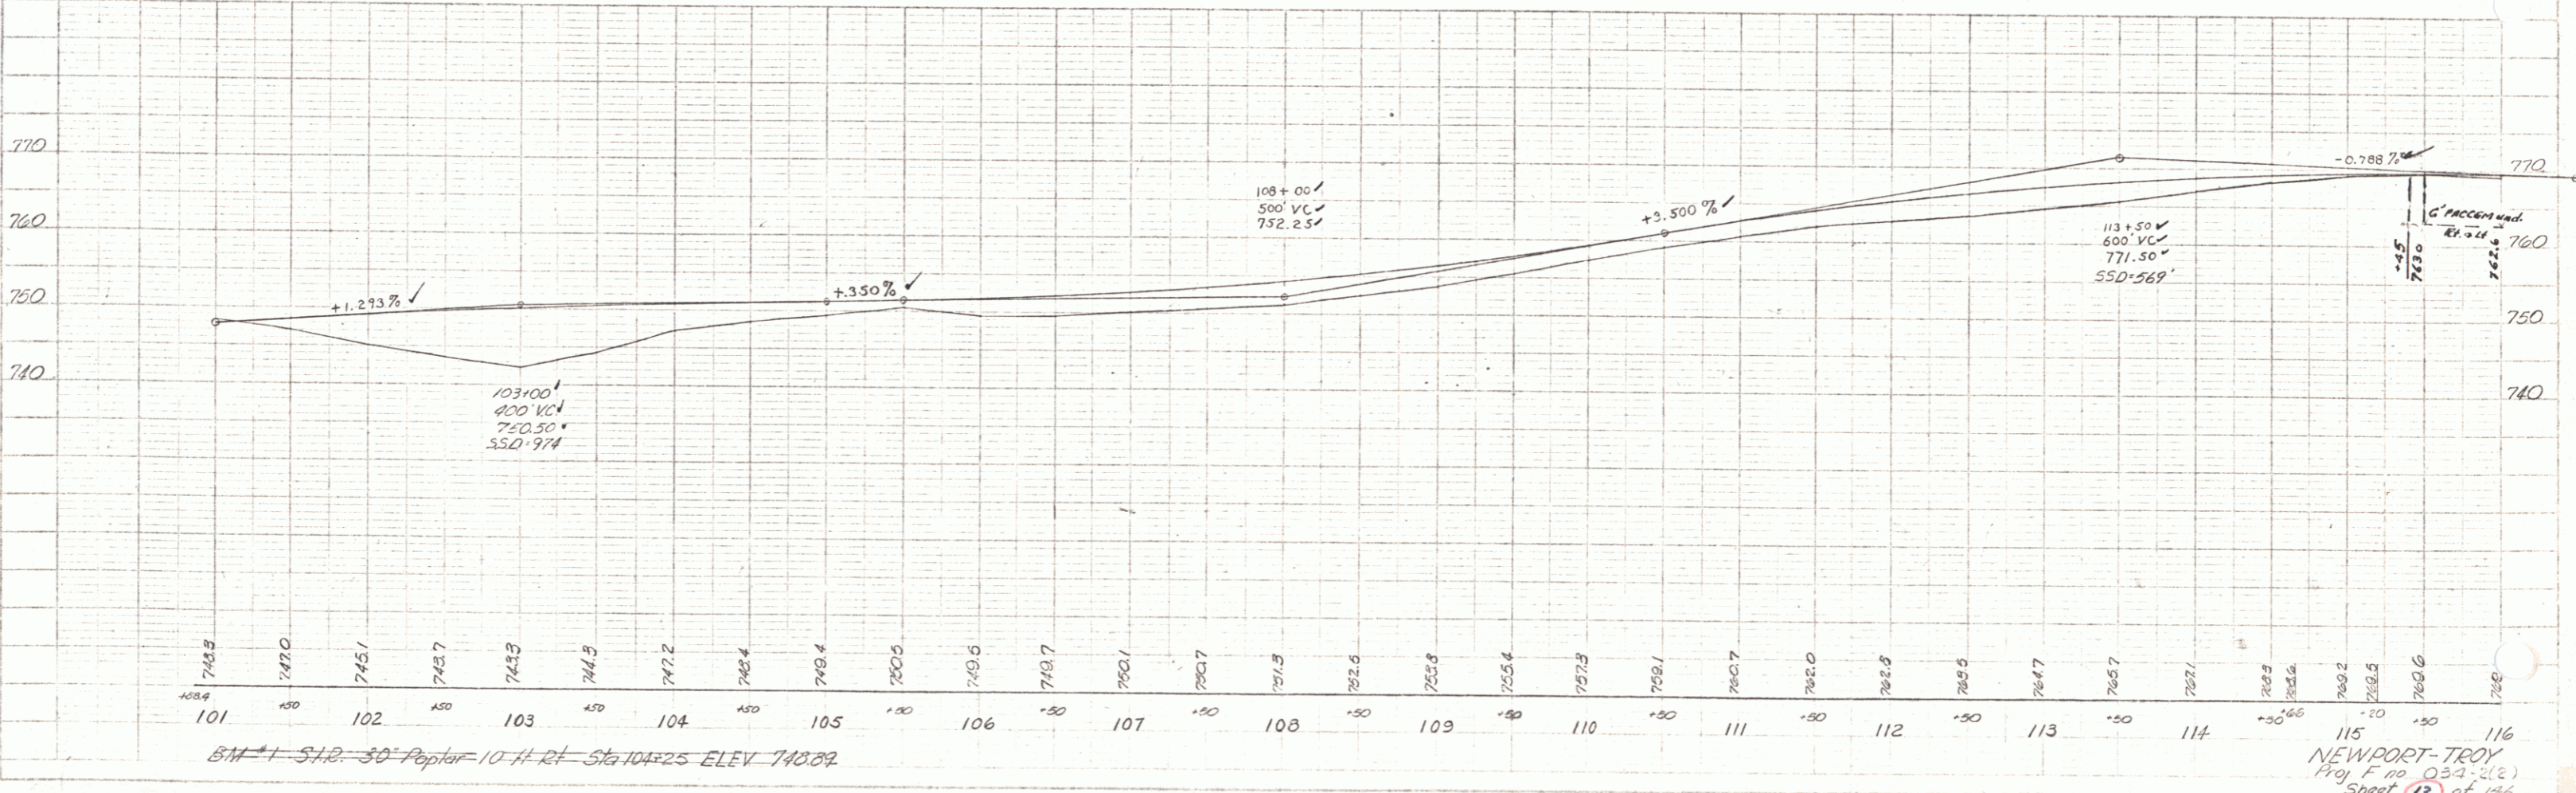


Construct Drives
 LT 114+66 103+70
 RT 115+20 104+20
 105+50

Three Cable Guard Rail w/ Steel Posts
 LT 102+25-103+05 102+40-103+50
 RT

Topsoil & Seeding
 LT 115+30-116+00 104+35-104+75
 RT

PLAN
 DATE 8/1/59
 DRAWN BY
 CHECKED BY
 PROJECT NO. 8779
 SHEET NO. 13

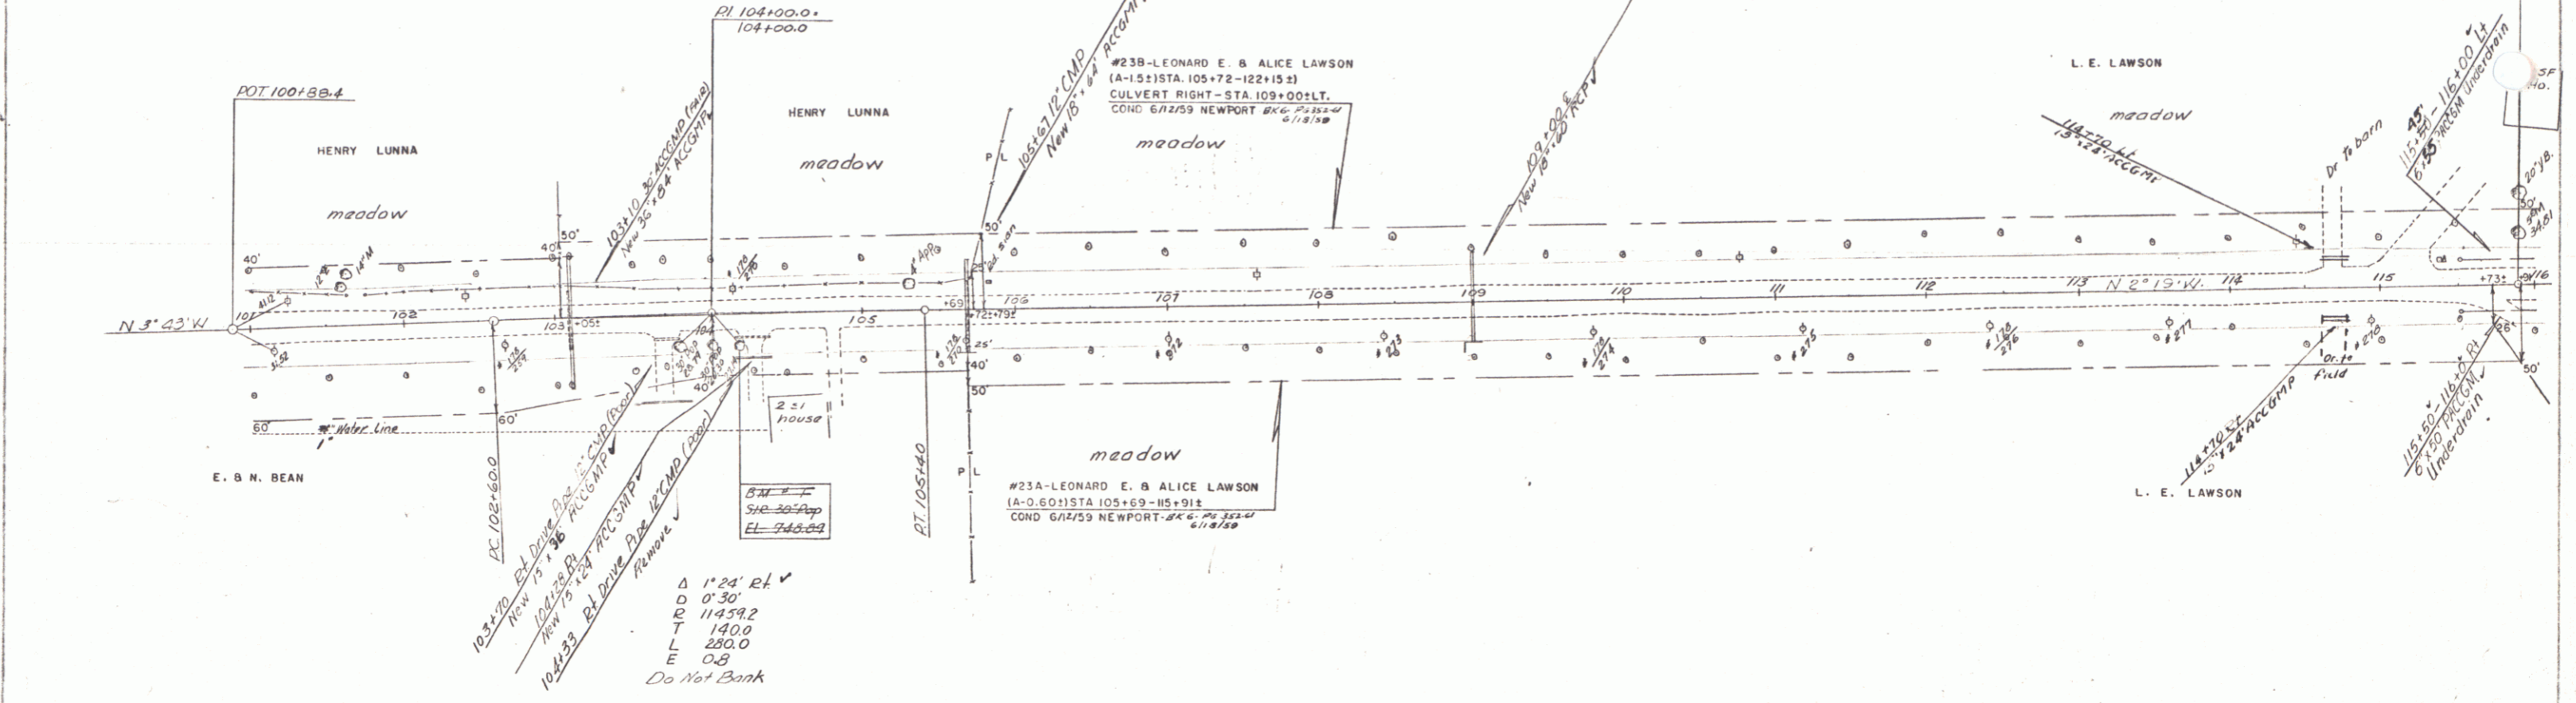

BM 1-512-30 Poplar 10 ft RT Sta 104+25 ELEV 748.89

NEWPORT-TROY
 Proj. F. No. 034-2(2)
 Sheet 13 of 146