


PARCEL	INSTRUMENT	DATE	GRANTOR	GRANTEE	RECORDED	REMARKS
C-O-E	Q.C.D.	4/20/38	GORDON COLEBURN	ST. OF RT.	BOOK PAGE DATE 23 421 2/19/38	Cul at 349+30

357+192 - 357+71.6  
 357+35 - 356+0 RT  
 CONSTRUCT CEMENT RUBBLE MASONRY WALL.  
 Suitable stones in old wall are to be used in the construction of new Cement Rubble Masonry wall.

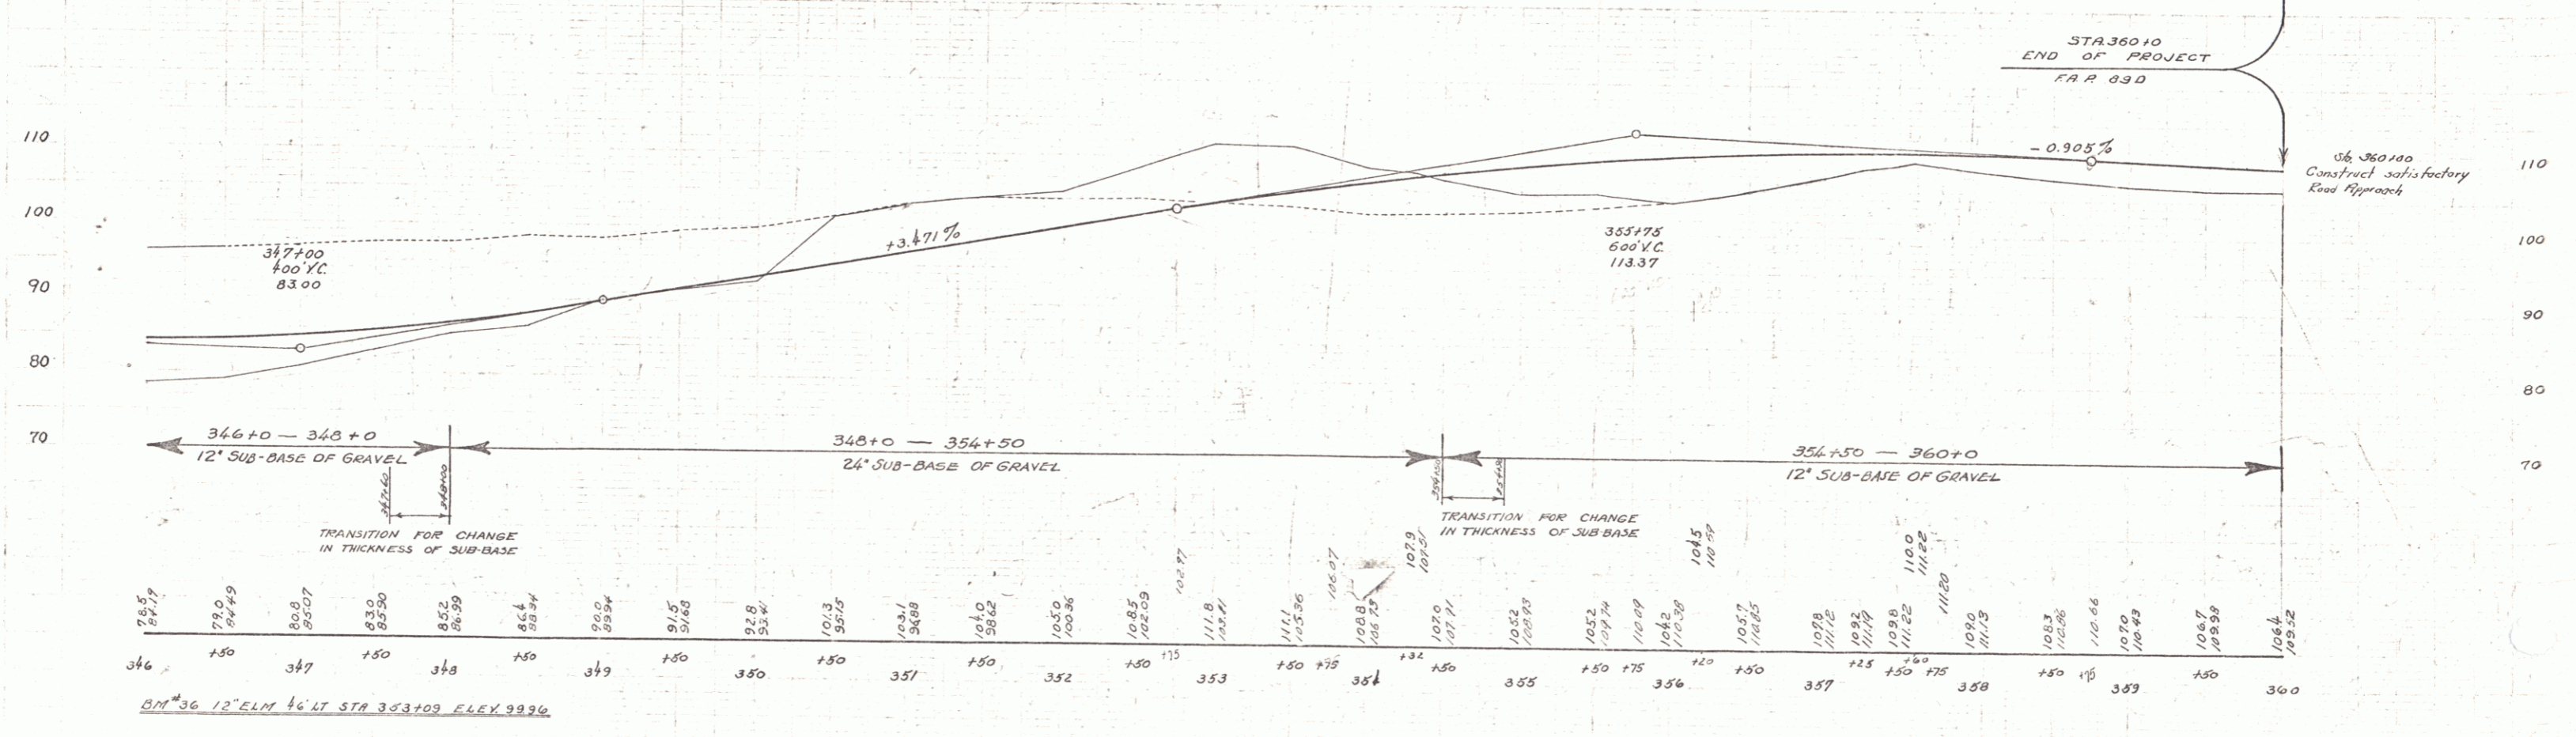

BM 36 12' ELM 46' LT STA 353+00 ELEV. 99.96