



PLAN  
 50' SCALE  
 L. GARDNER

PROFILE  
 10' SCALE  
 L. GARDNER

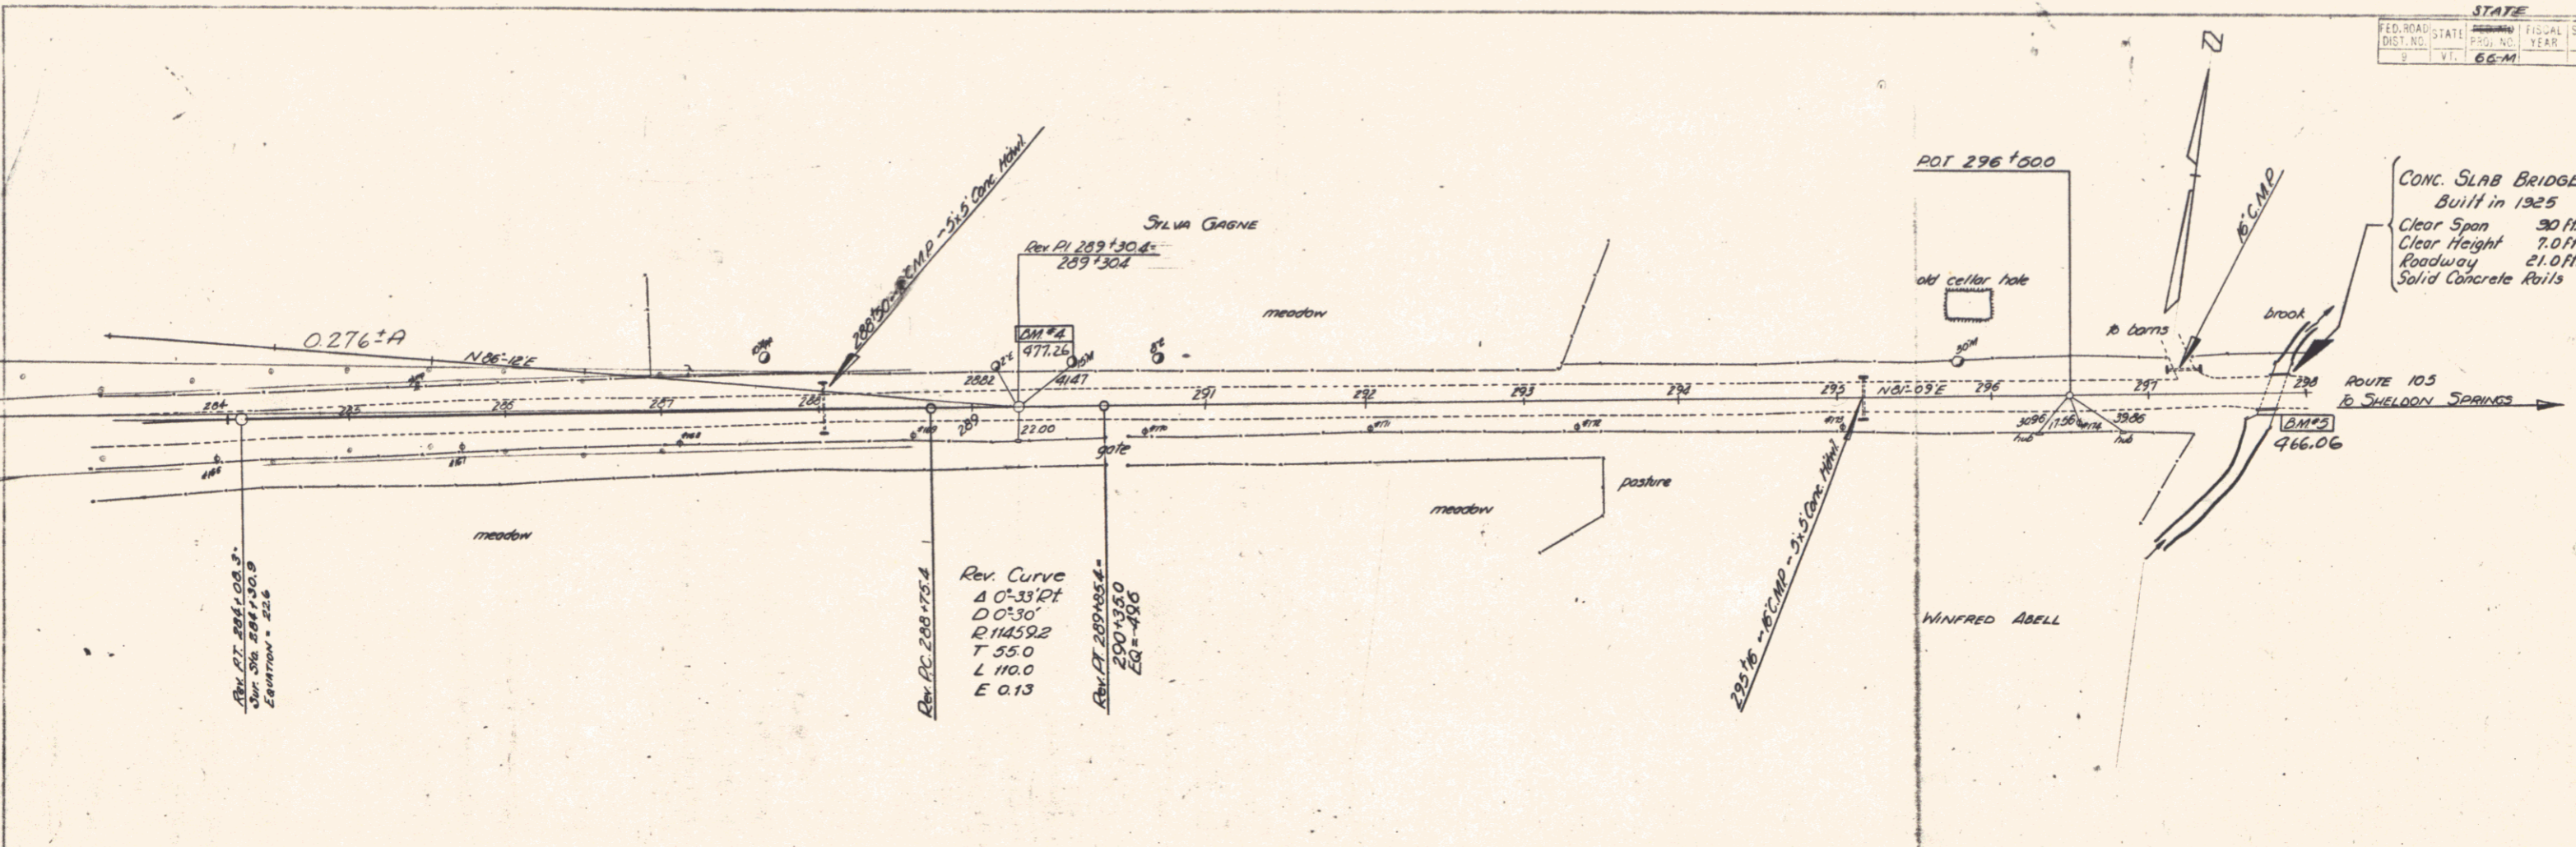

CONC. SLAB BRIDGE  
 Built in 1925  
 Clear Span 30 ft.  
 Clear Height 7.0 ft.  
 Roadway 21.0 ft.  
 Solid Concrete Abutts

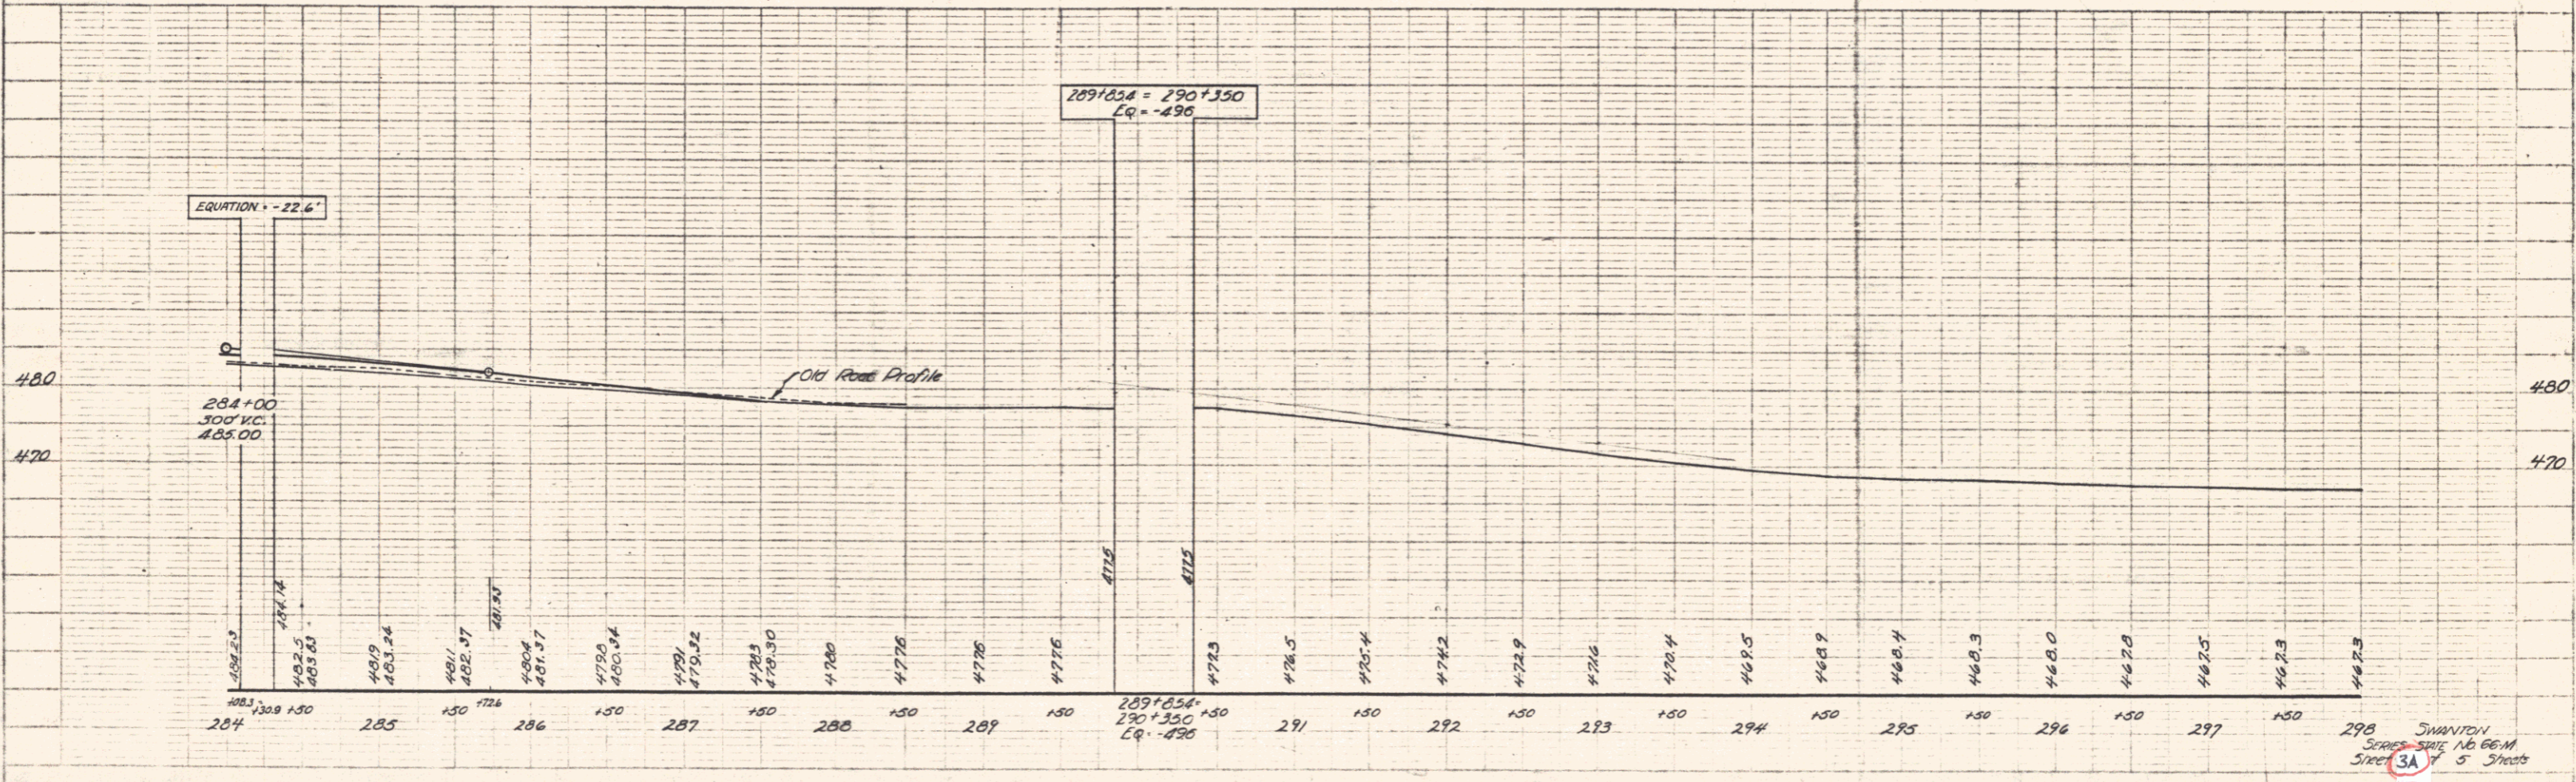

298 SWANTON  
 SERIES 3A 16 66-M  
 SHEET 3A of 5 Sheets