
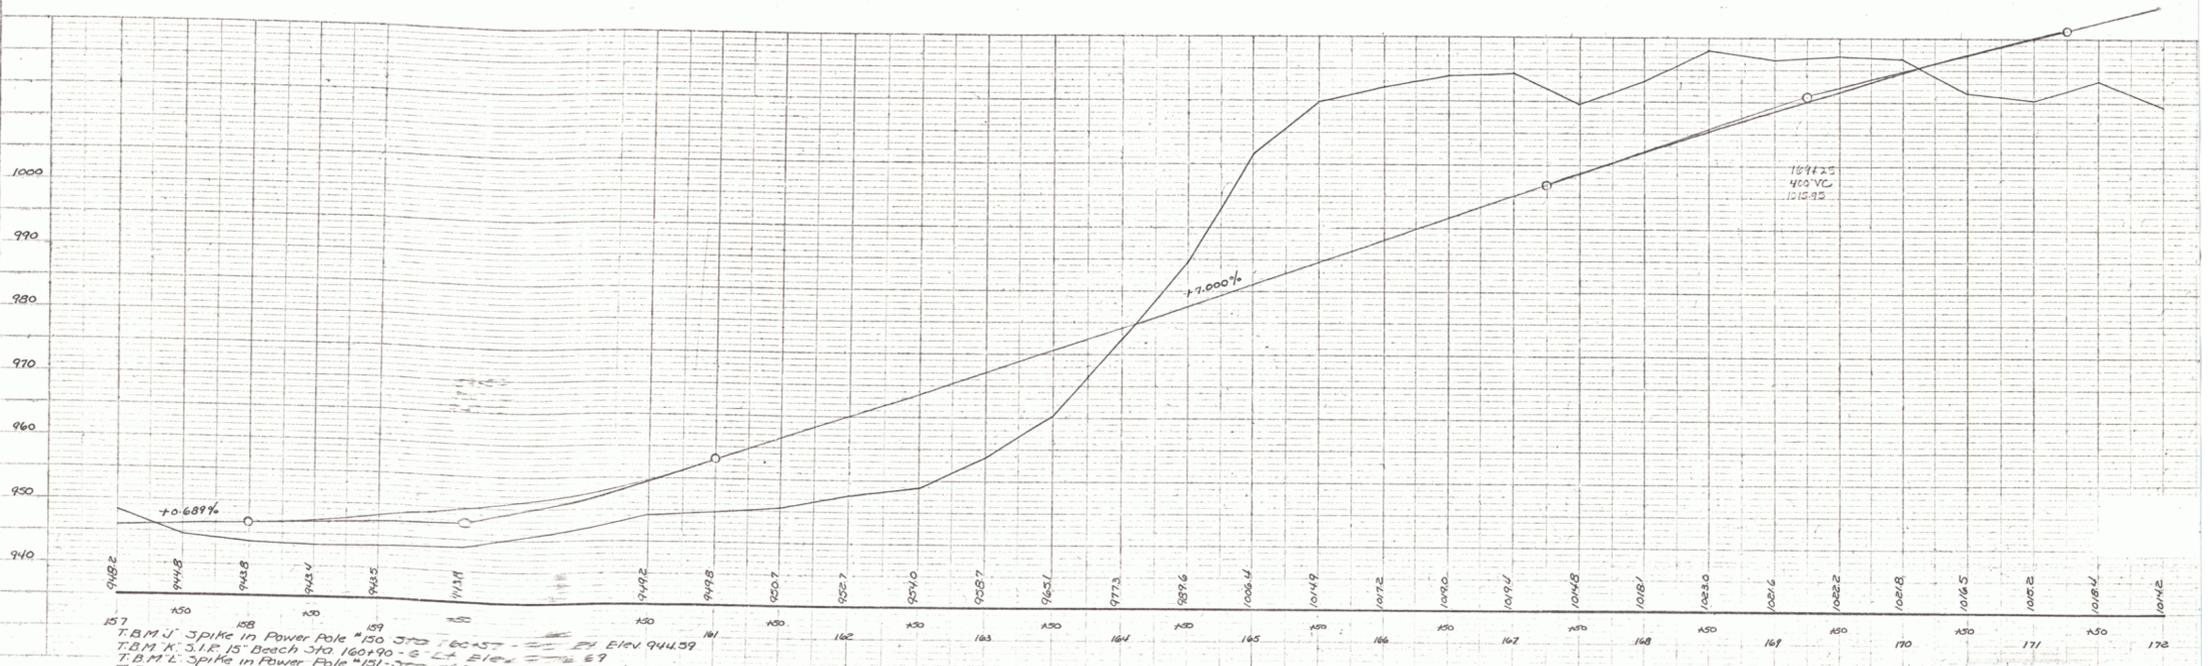


PLAN
 G. M. Lane & Son
 G. M. Lane & Son
 F.A.O. Mill
 1/18/88

PLAN
 G. M. Lane & Son
 G. M. Lane & Son
 F.A.O. Mill
 1/18/88

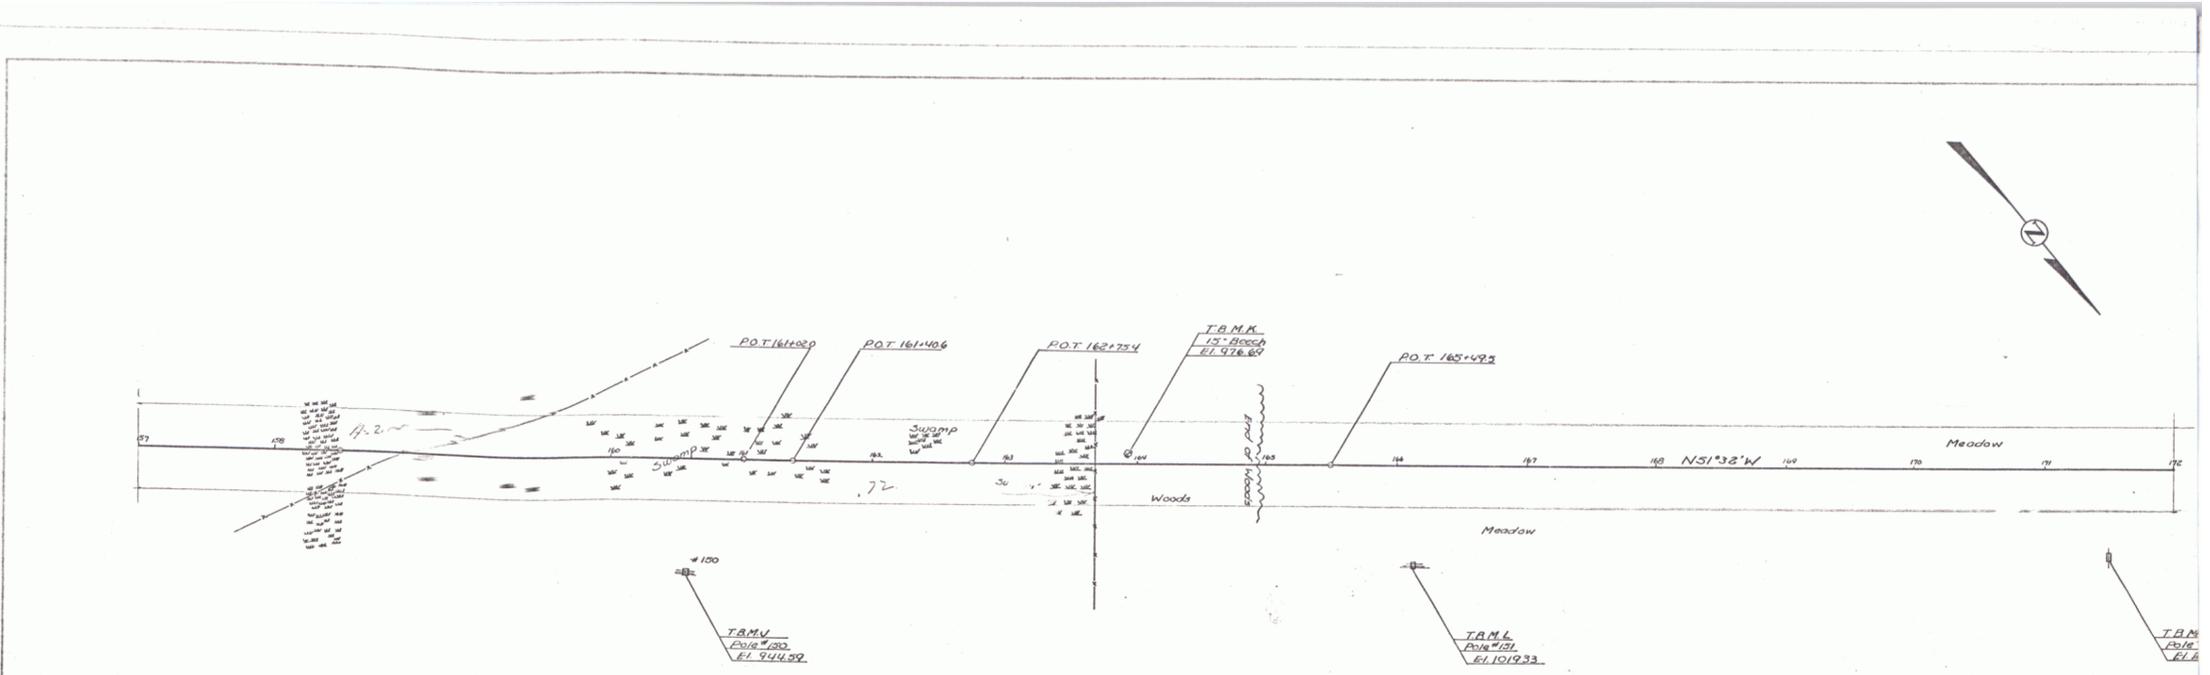

T.B.M. 'J' Spike in Power Pole #159 370 160-57 21 21 Elev 944.39
 T.B.M. 'K' S.I.P. 15' Beech 370 160-90 5 5 Elev 976.67
 T.B.M. 'L' Spike in Power Pole #151 370 150-42 20 20 Elev 1019.33
 T.B.M. 'M' Spike in Power Pole #152 370 172-22 15 15 Elev 1016.70

Troy-Jay-Richford
 Jay Rd Road
 Survey No. 8004
 Sheet 6 of 3 Sheets