


WOOD GUARD RAIL REQUIRED			CABLE GUARD RAIL REQUIRED			NEW REINFC CONG PIPE CULVERTS REQUIRED				
Station	Left	Length	Station	Left	Length	Station	Diam	Length	Conc. B	Steel
177+84	Right	2.4 FT	177+30-184+00	Left	530 FT	177+84	18"	44 ft	3.0 c.y.	33 <sup>wt</sup>
179+34	Right	2.4 FT		Left		179+34	18"	40 ft	3.0 c.y.	33 <sup>wt</sup>


Stevens Mill

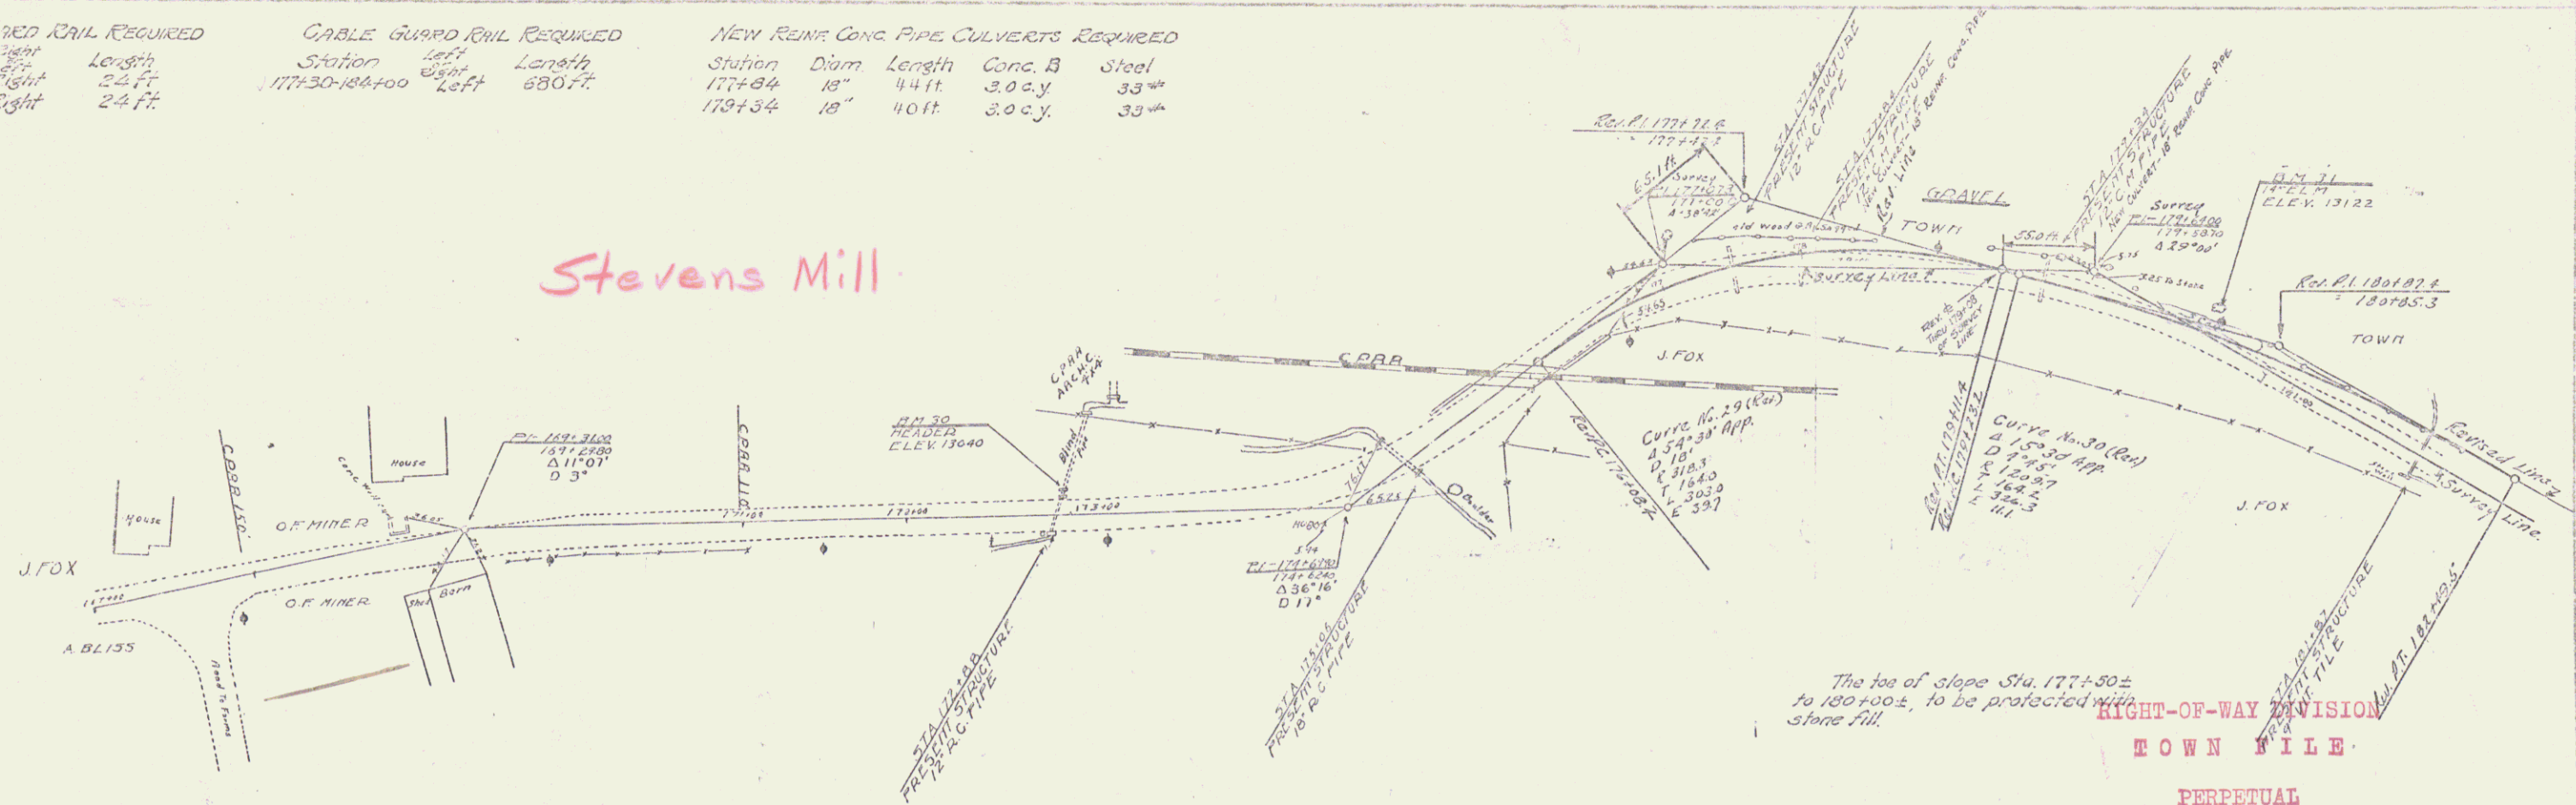

The top of slope Sta. 177+50± to 180+00±, to be protected with stone fill.

RIGHT-OF-WAY DIVISION  
TOWN FILE  
PERPETUAL  
Town of UT 105A  
(To Be Returned To R.O.W. Division)

UT 105-A

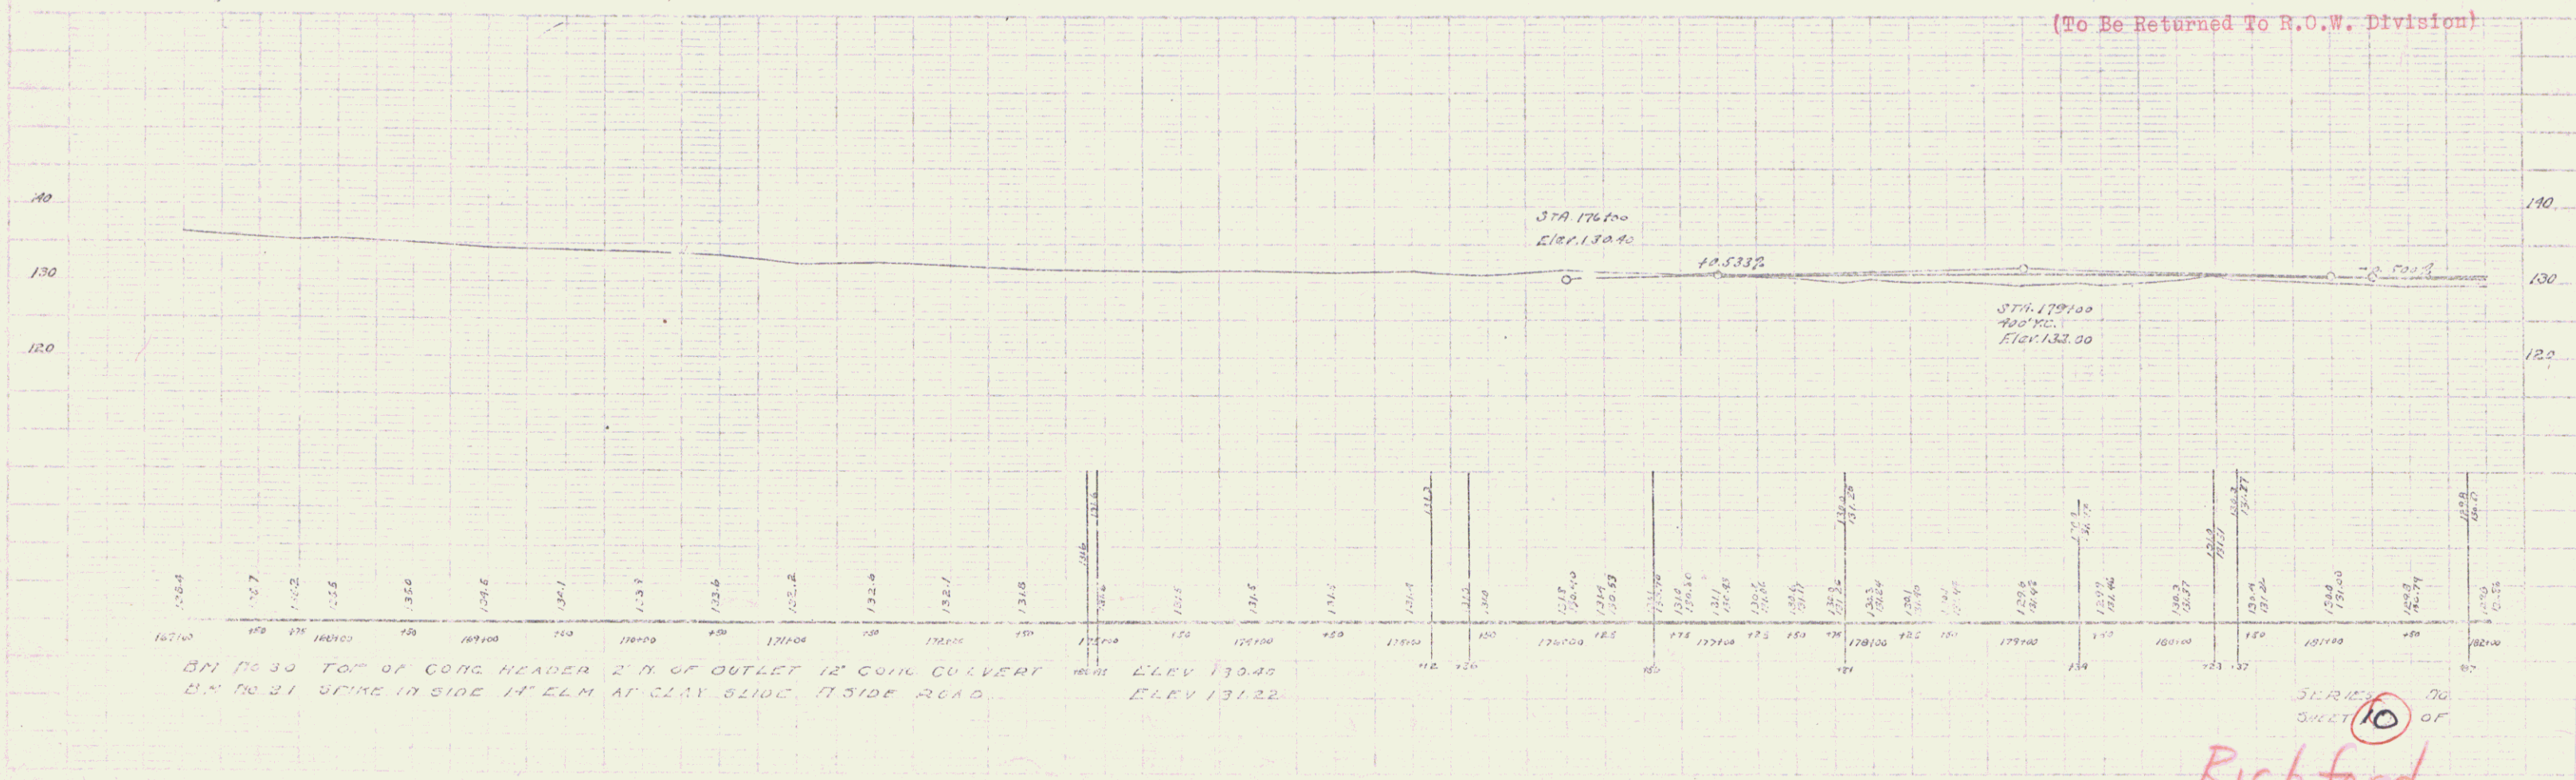

BM 1030 TOP OF CONG HEADER 2 FT OF OUTLET 12" CONG CULVERT ELEV 130.40  
 BM 1031 SPIKE IN SIDE 14" ELM AT CLAY SLIDE, N. SIDE ROAD. ELEV 131.22

STEARNS R. JENKINS

Richford  
UT 105A