
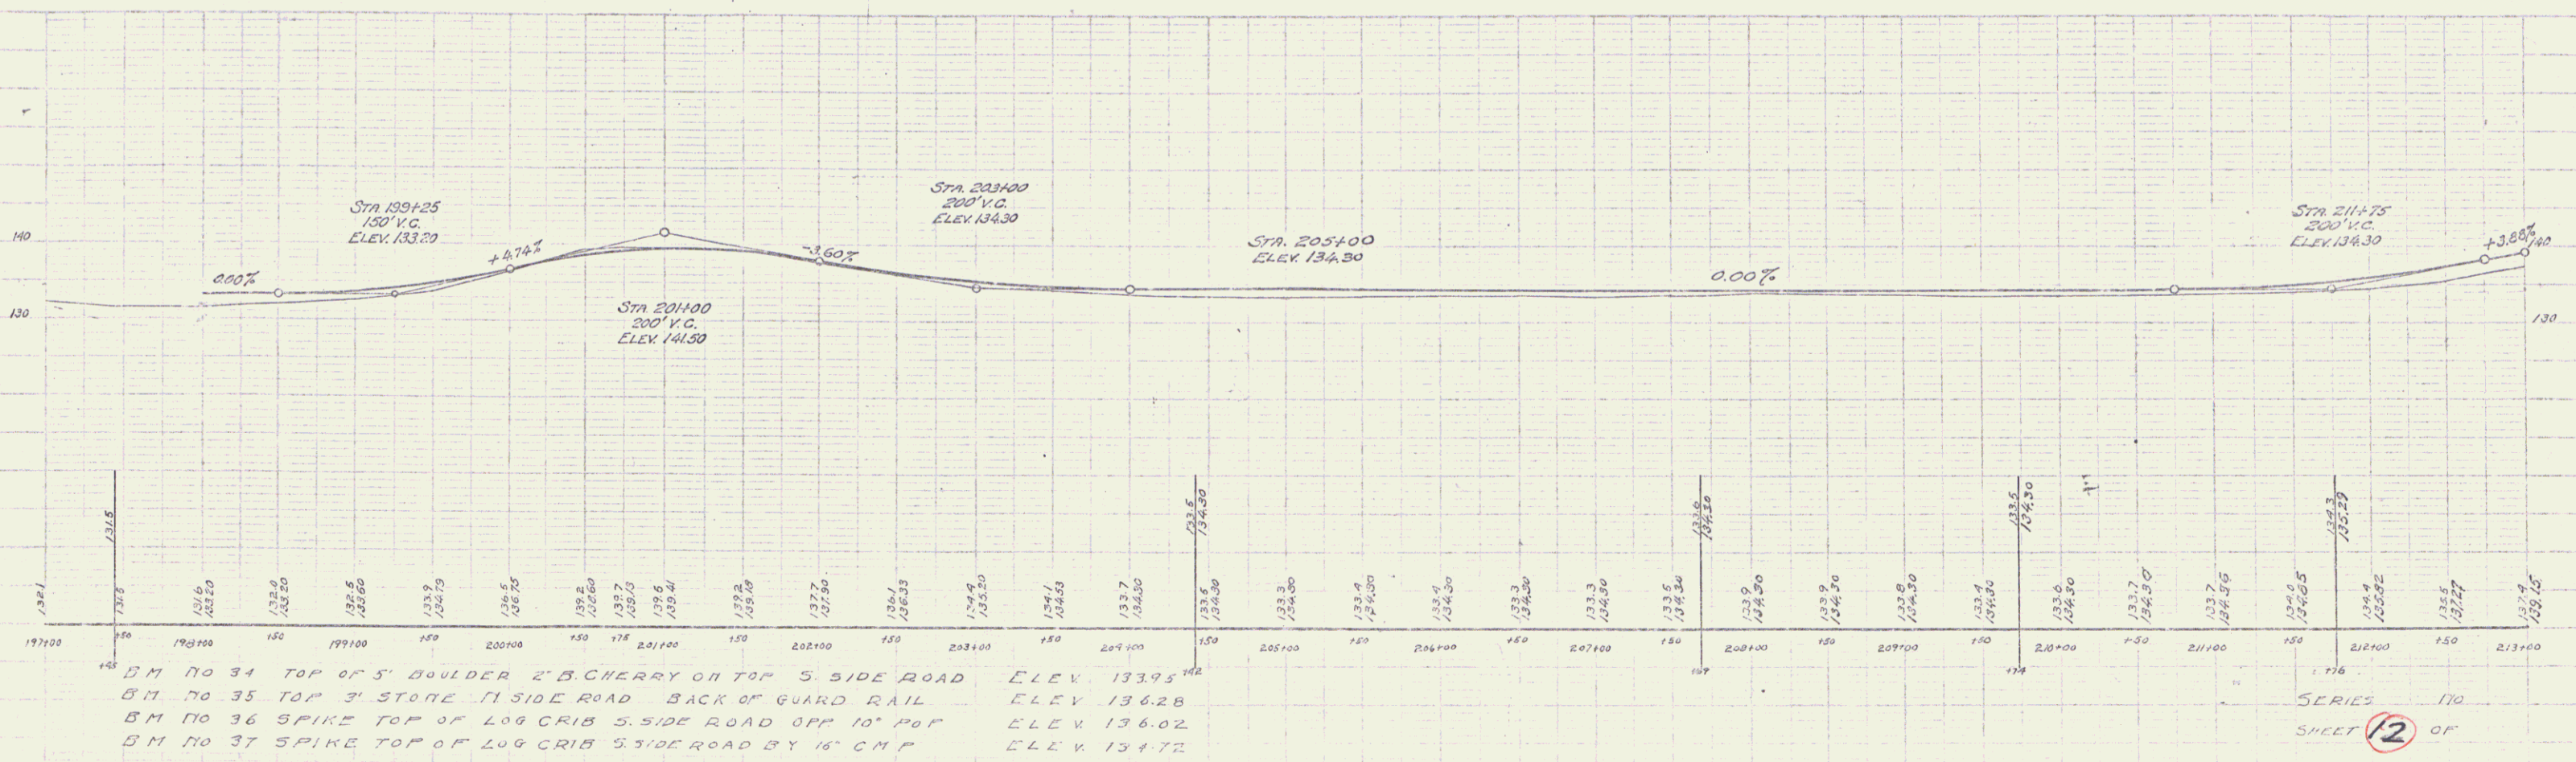


CABLE GUARD RAIL REQUIRED  
 Station Left of Right Length  
 208+25-210+00 Left 475 ft.

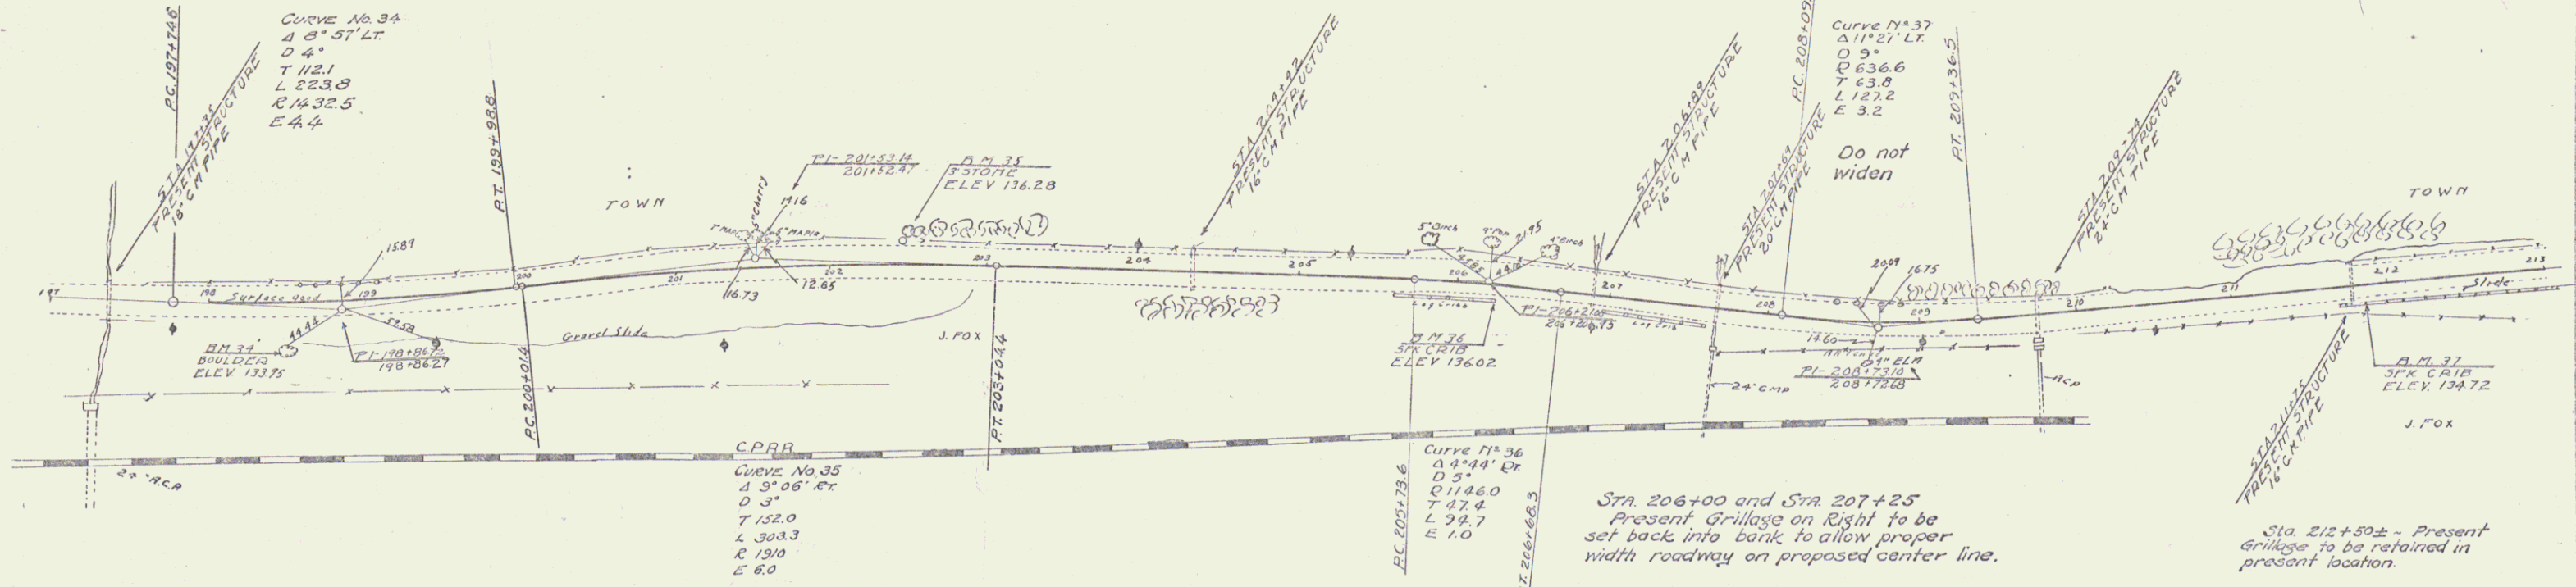

SERIES 170  
 SHEET 12 OF