
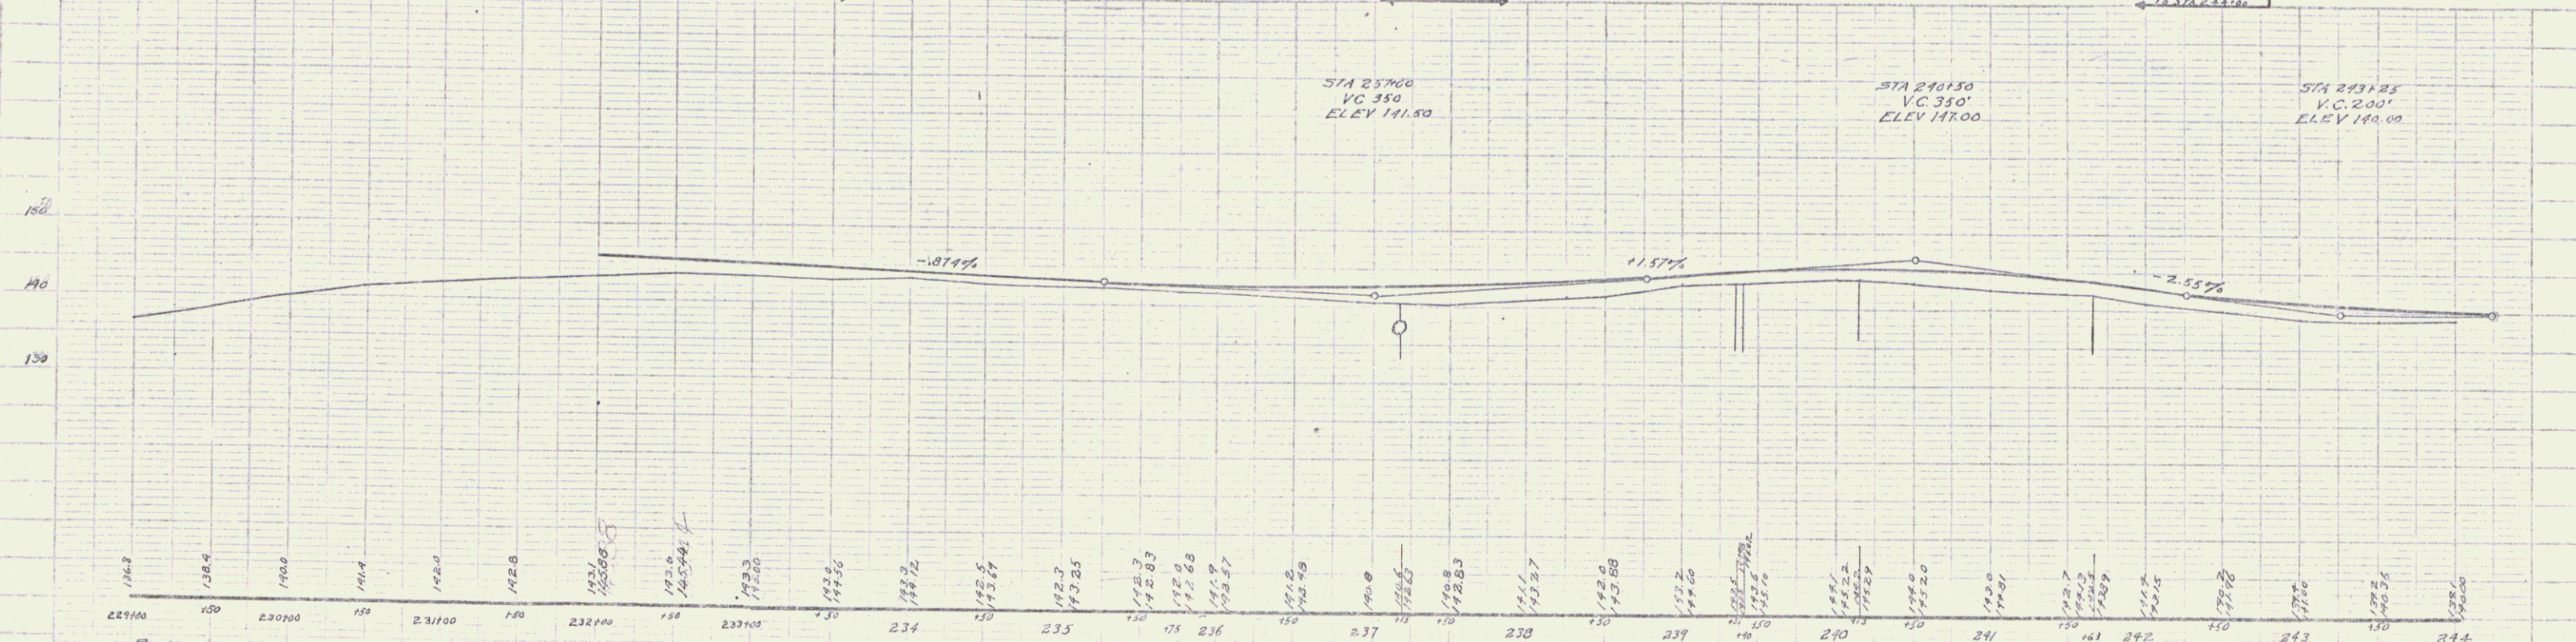


| WOOD GUARD RAIL REQUIRED | | CABLE GUARD RAIL REQ. | | NEW REINF. CONC. PIPE CULVERTS REQUIRED | | |
|--------------------------|--------|-----------------------|--------|---|-------|---------|
| Station | Length | Station | Length | Station | Diarm | Length |
| 237+15 | 24 ft | 240+24 | 376 ft | 237+15 | 24" | 44 ft. |
| Right | | Left | | | | 1.3 cy. |
| | | | | | | 27" |

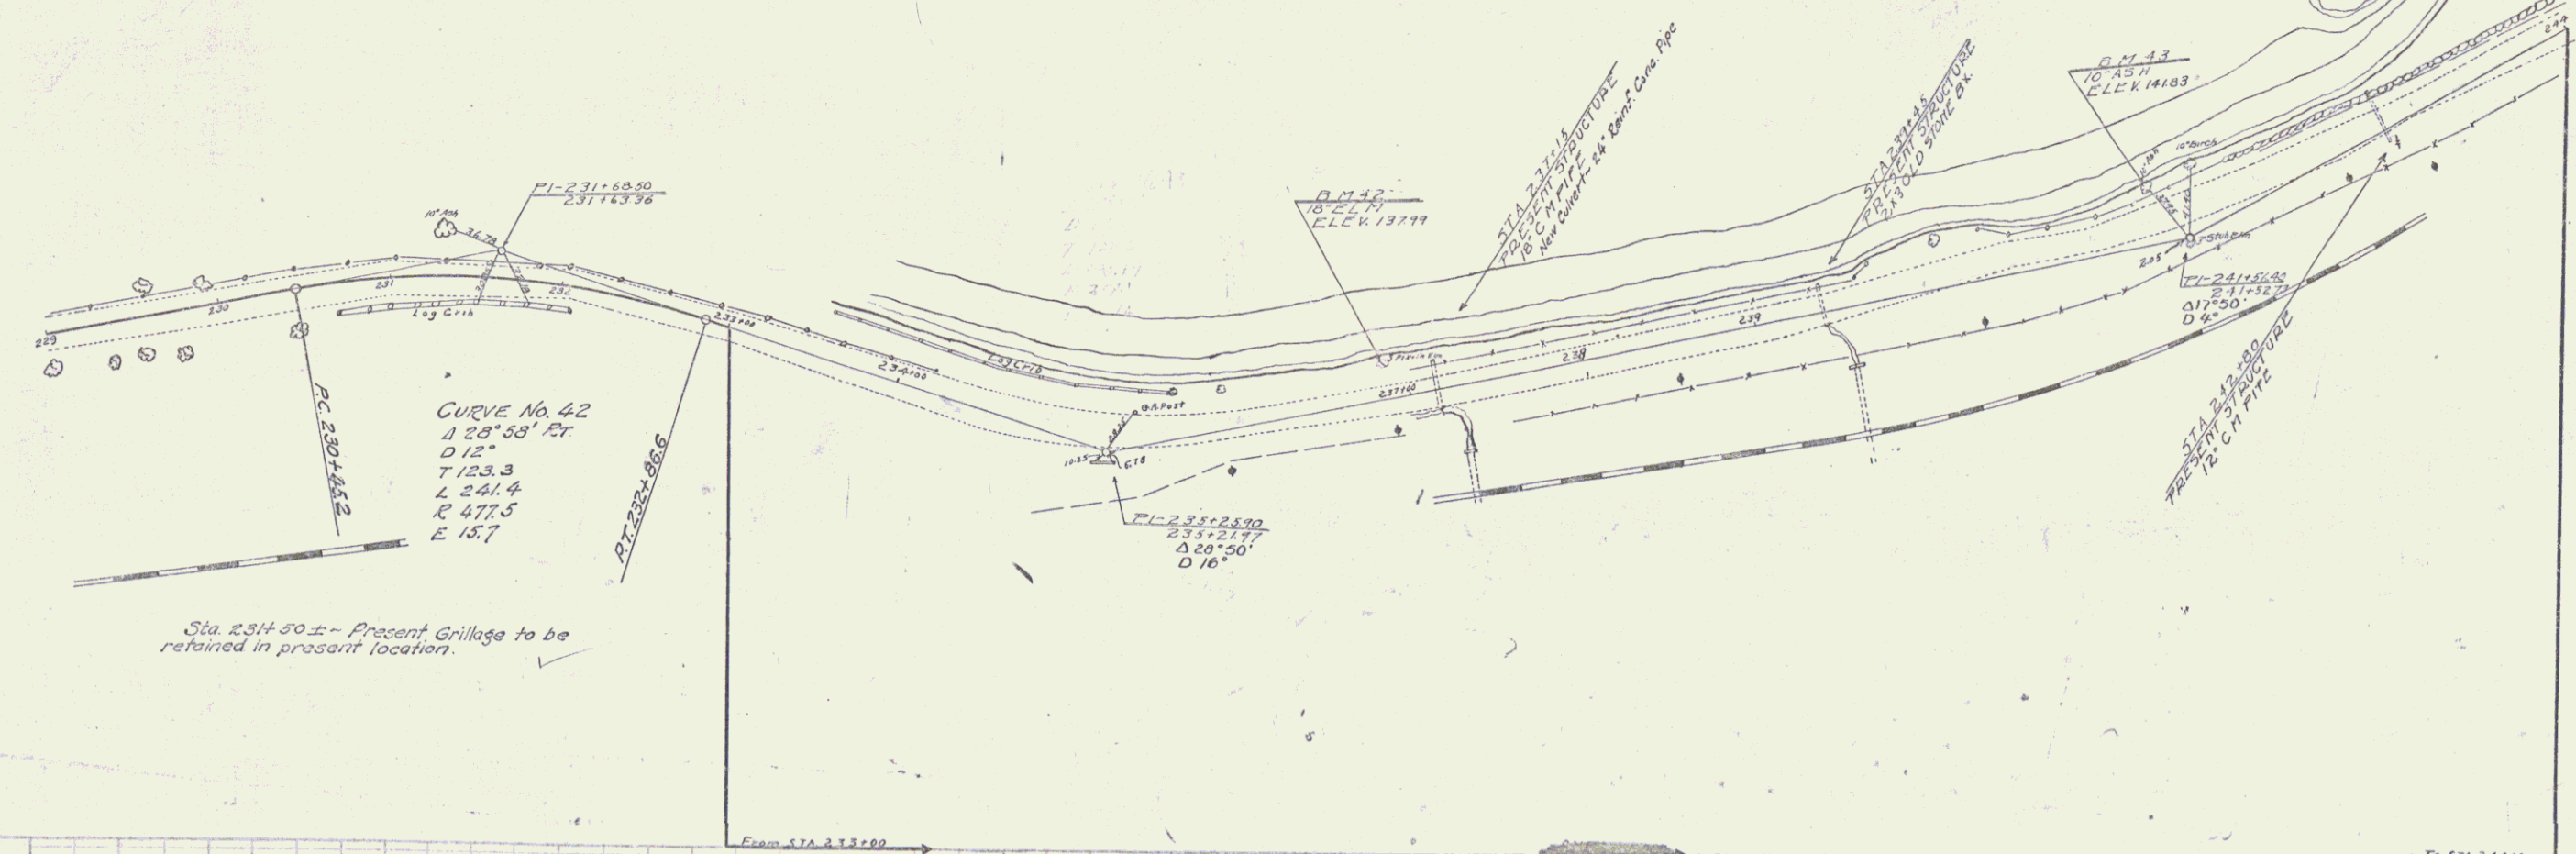

B.M. NO 12 SPIKE IN 18' ELM N SIDE ROAD OPPOSITE MISSISSQUOI TEA ROOM SIGN ELEV 137.97
 B.M. NO 13 SPIKE IN SIDE 10' ASH N SIDE ROAD BY 24' B BIRCH AT RIVER EDGE ELEV 141.83

SERIES NO. 14 OF SHEET 1407