
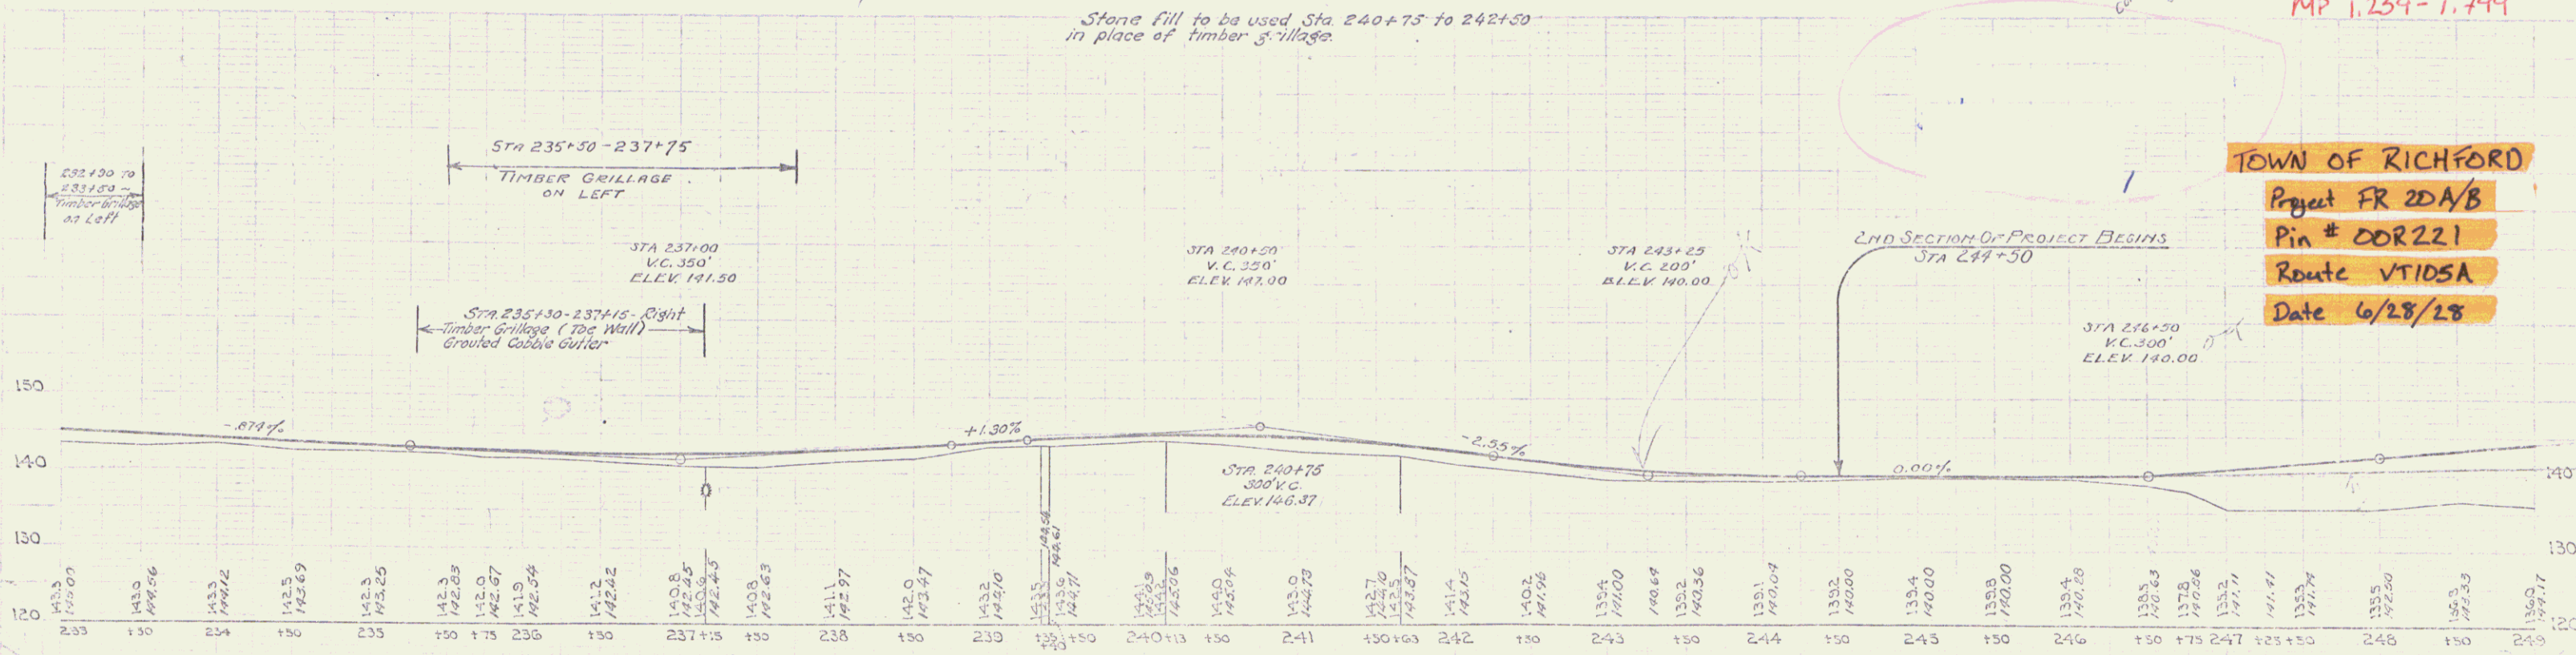


WOOD GUARD RAIL REQUIRED
 Station 237+15 Right Length 24 FT

CABLE GUARD RAIL REQUIRED
 Station 240+24 to 244+00 Left Length 376 FT

NEW REINF CONC PIPE CULV. REQ.
 Station 237+15 Dom. Length 44 FT 1.2 c.y. 27"

FED. ROAD DIST. NO.	STATE	FED. AID PROJ. NO.	YEAR	SHEET NO.	TOTAL SHEETS
8	VT	20A			

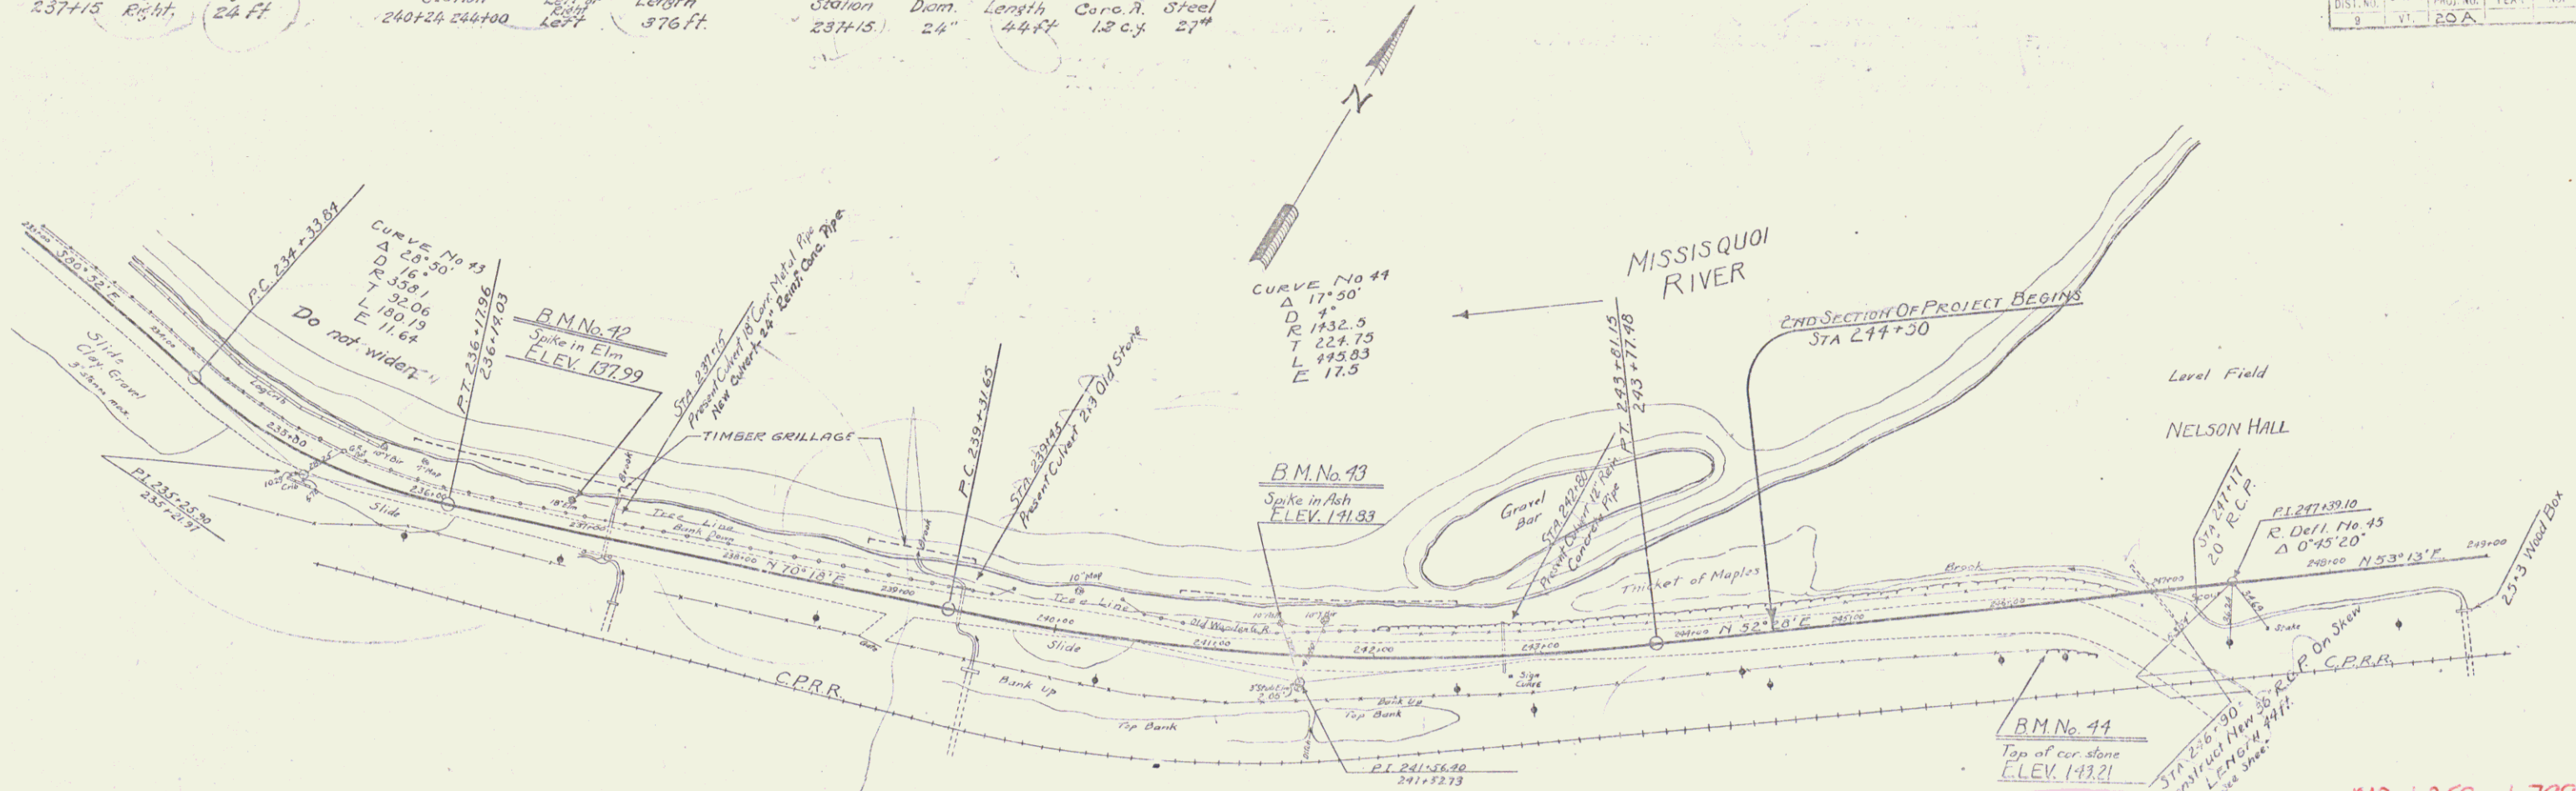

TOWN OF RICHFORD
 Project FR 20A/B
 Pin # DOR221
 Route VT105A
 Date 6/28/28

B.M. No. 42 ~ Spike in Elm No. side road opp. Missisquoi Tea Room sign ~ ELEV. 137.99
 B.M. No. 43 ~ Spike in 10' Ash No. side road at edge river ~ ELEV. 141.83
 B.M. No. 44 ~ Top stone at cor. wall south side road at overpass ~ ELEV. 143.21

SERIES OF FR. 20A
 SHEET NO. 2