


PARCEL INSTRUMENT	DATE	GRANTOR	GRANTEE	RECORDED	REMARKS
A	W.D.O.E.	4-26-40	DEAN P BLAKE	ST. OF Y.	BOOK PAGE DATE
A'	W.D.O.E.	4-26-40	W.E. BARKYOUNG	ST. OF Y.	32 238 4-29-40

Sta 33+00 - Sta 44+00  
 Sod + topsoil to be removed for a depth of 6" from area to be in fill. This material to be spread on the raw cut slope.  
 Sta 25+90 - Sta 31+75 Rt  
 (To be paid for under item 106: 'Topsoil')

Δ 91° 24' L1  
 D 8' 00"  
 R 7168  
 T 7345  
 L 11425  
 E 3093

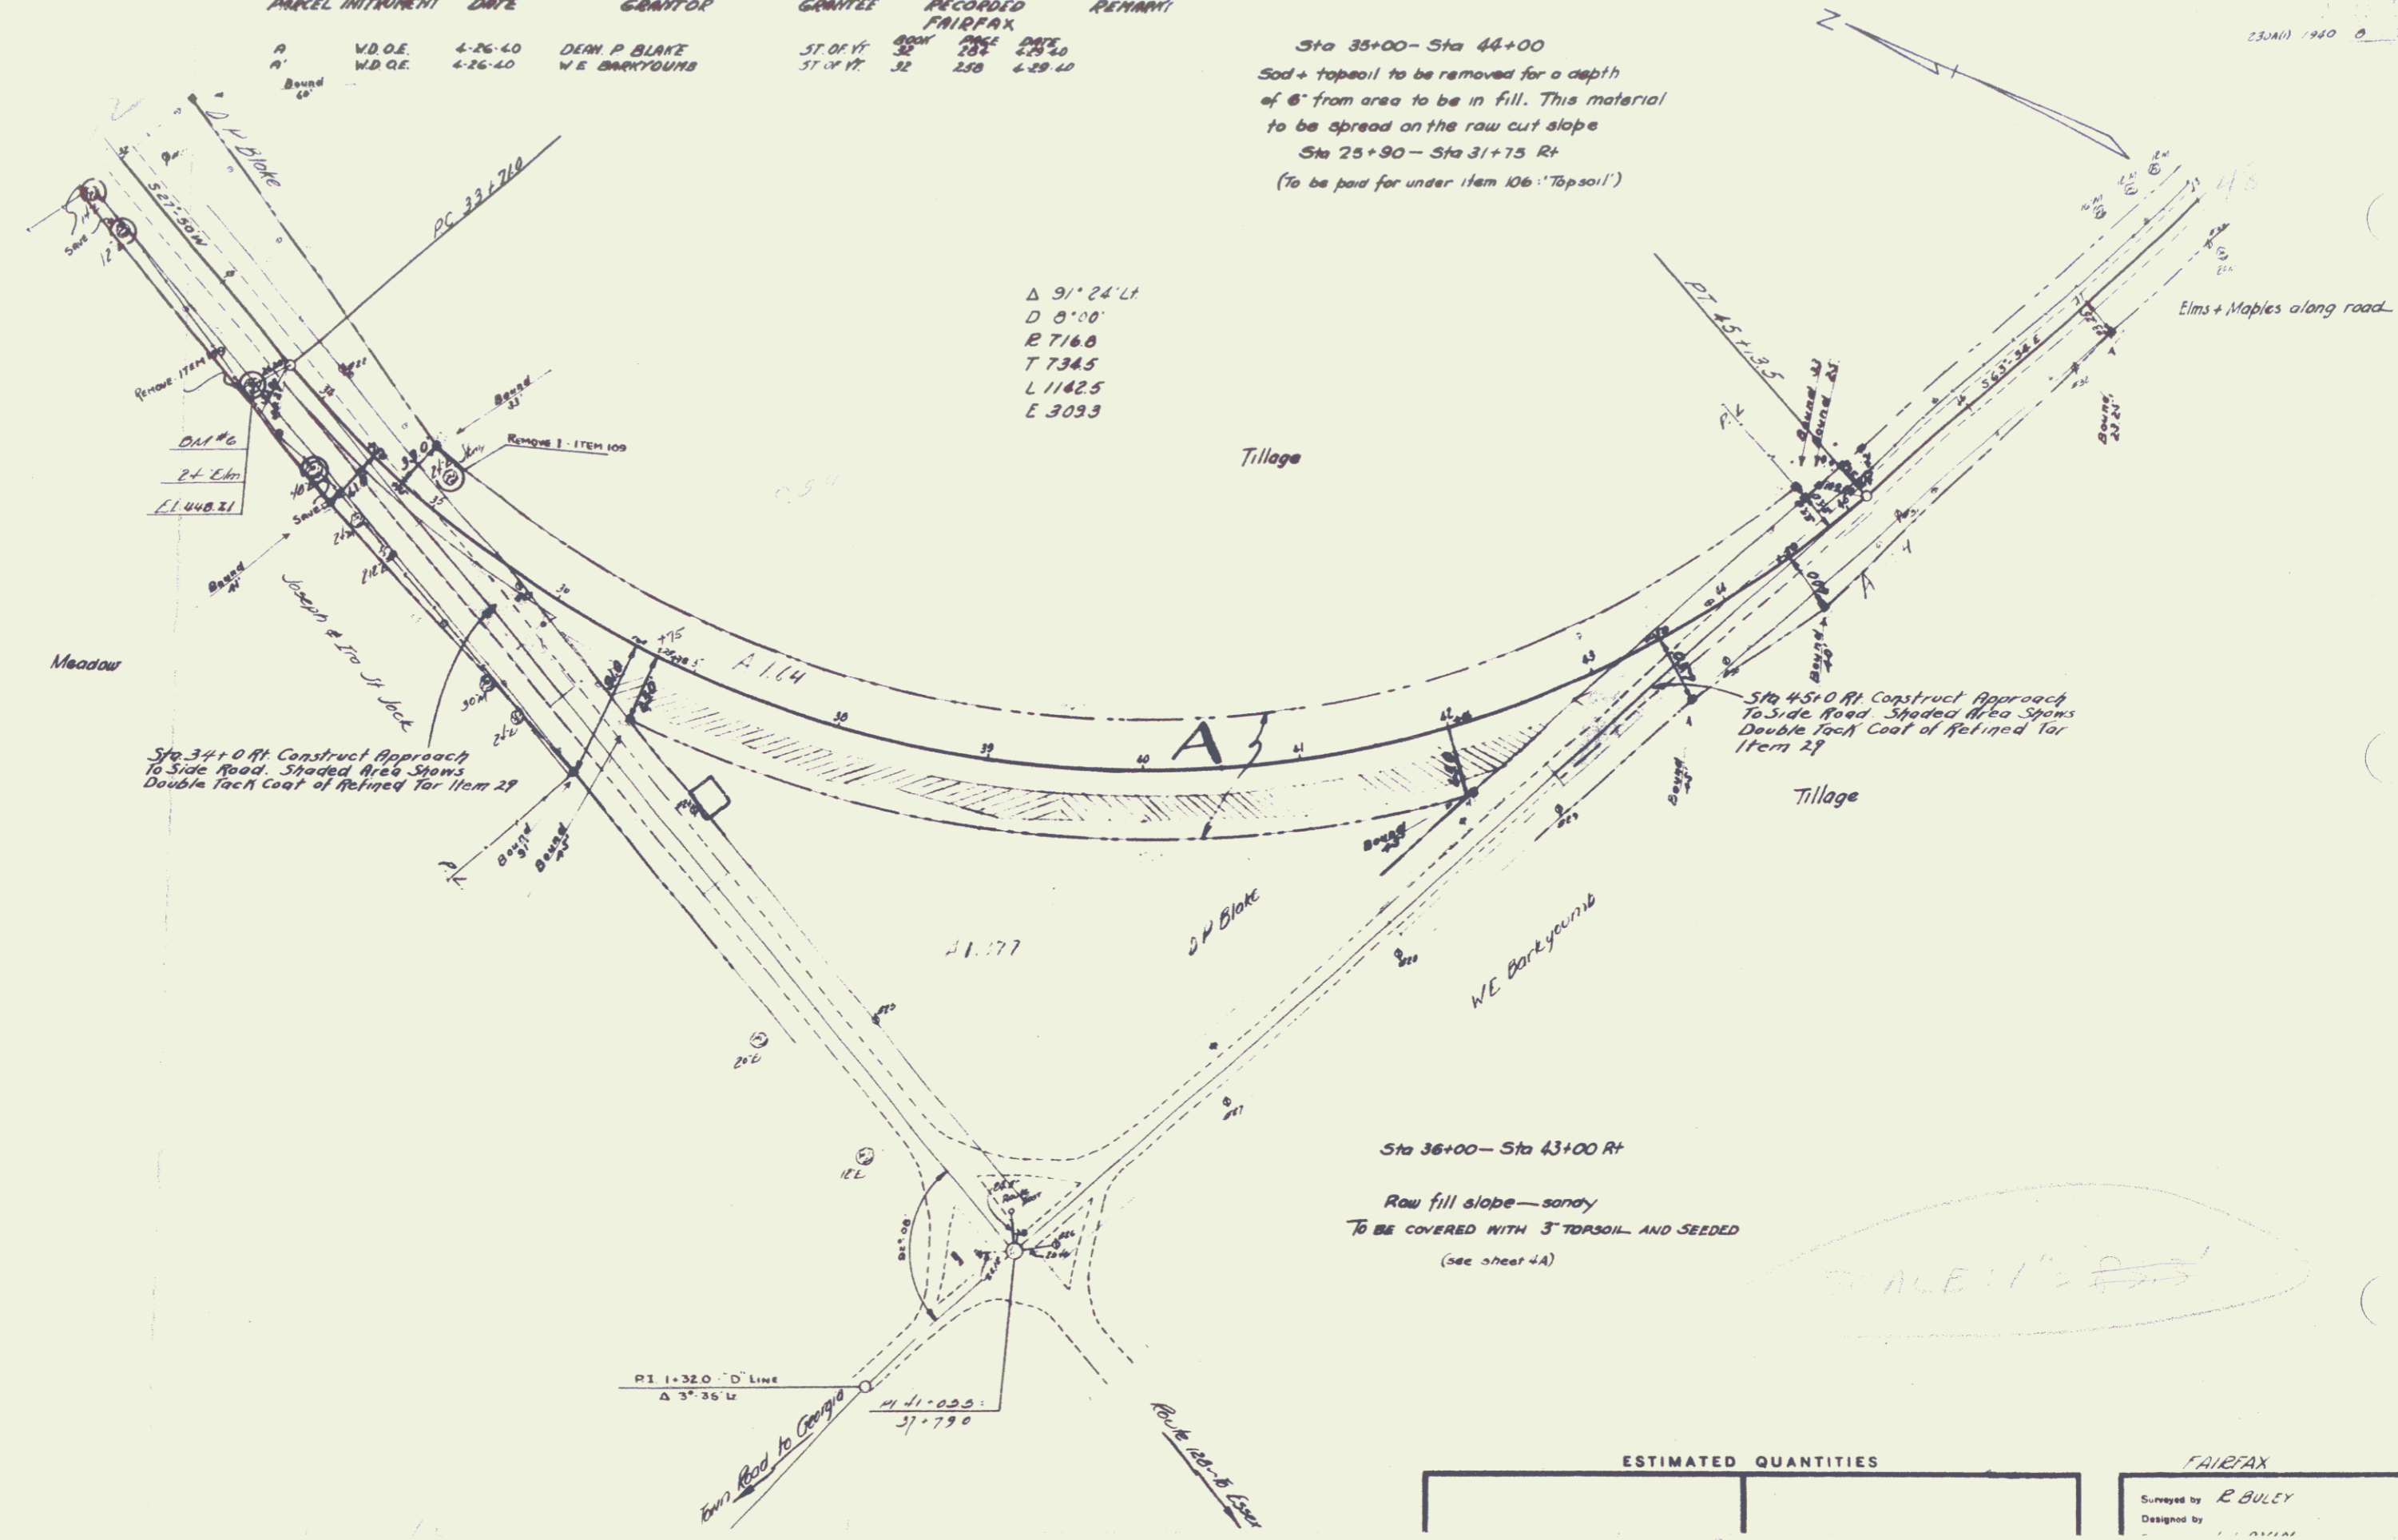

Sta 36+00 - Sta 43+00 Rt  
 Raw fill slope - sandy  
 To be covered with 5" TOPSOIL AND SEEDS  
 (see sheet 4A)

ESTIMATED QUANTITIES

FAIRFAX  
 Surveyed by R. BULCY  
 Designed by  
 SHEET 8