
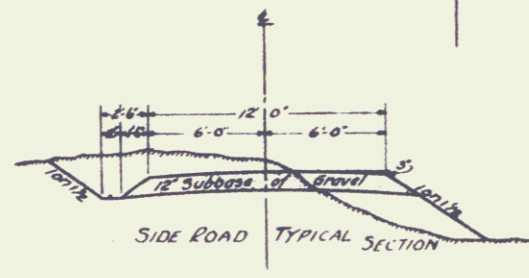



PARCEL IDENTIFICATION	DATE	GRANTOR	GRANTEE	RECORDED	REMARKS
WDOE	12-7-60	R B L G M FANTON	FAIRFAX	BOOK PAGE DATE	
				32 366 1-16-61	

23040 1740 14 A 76

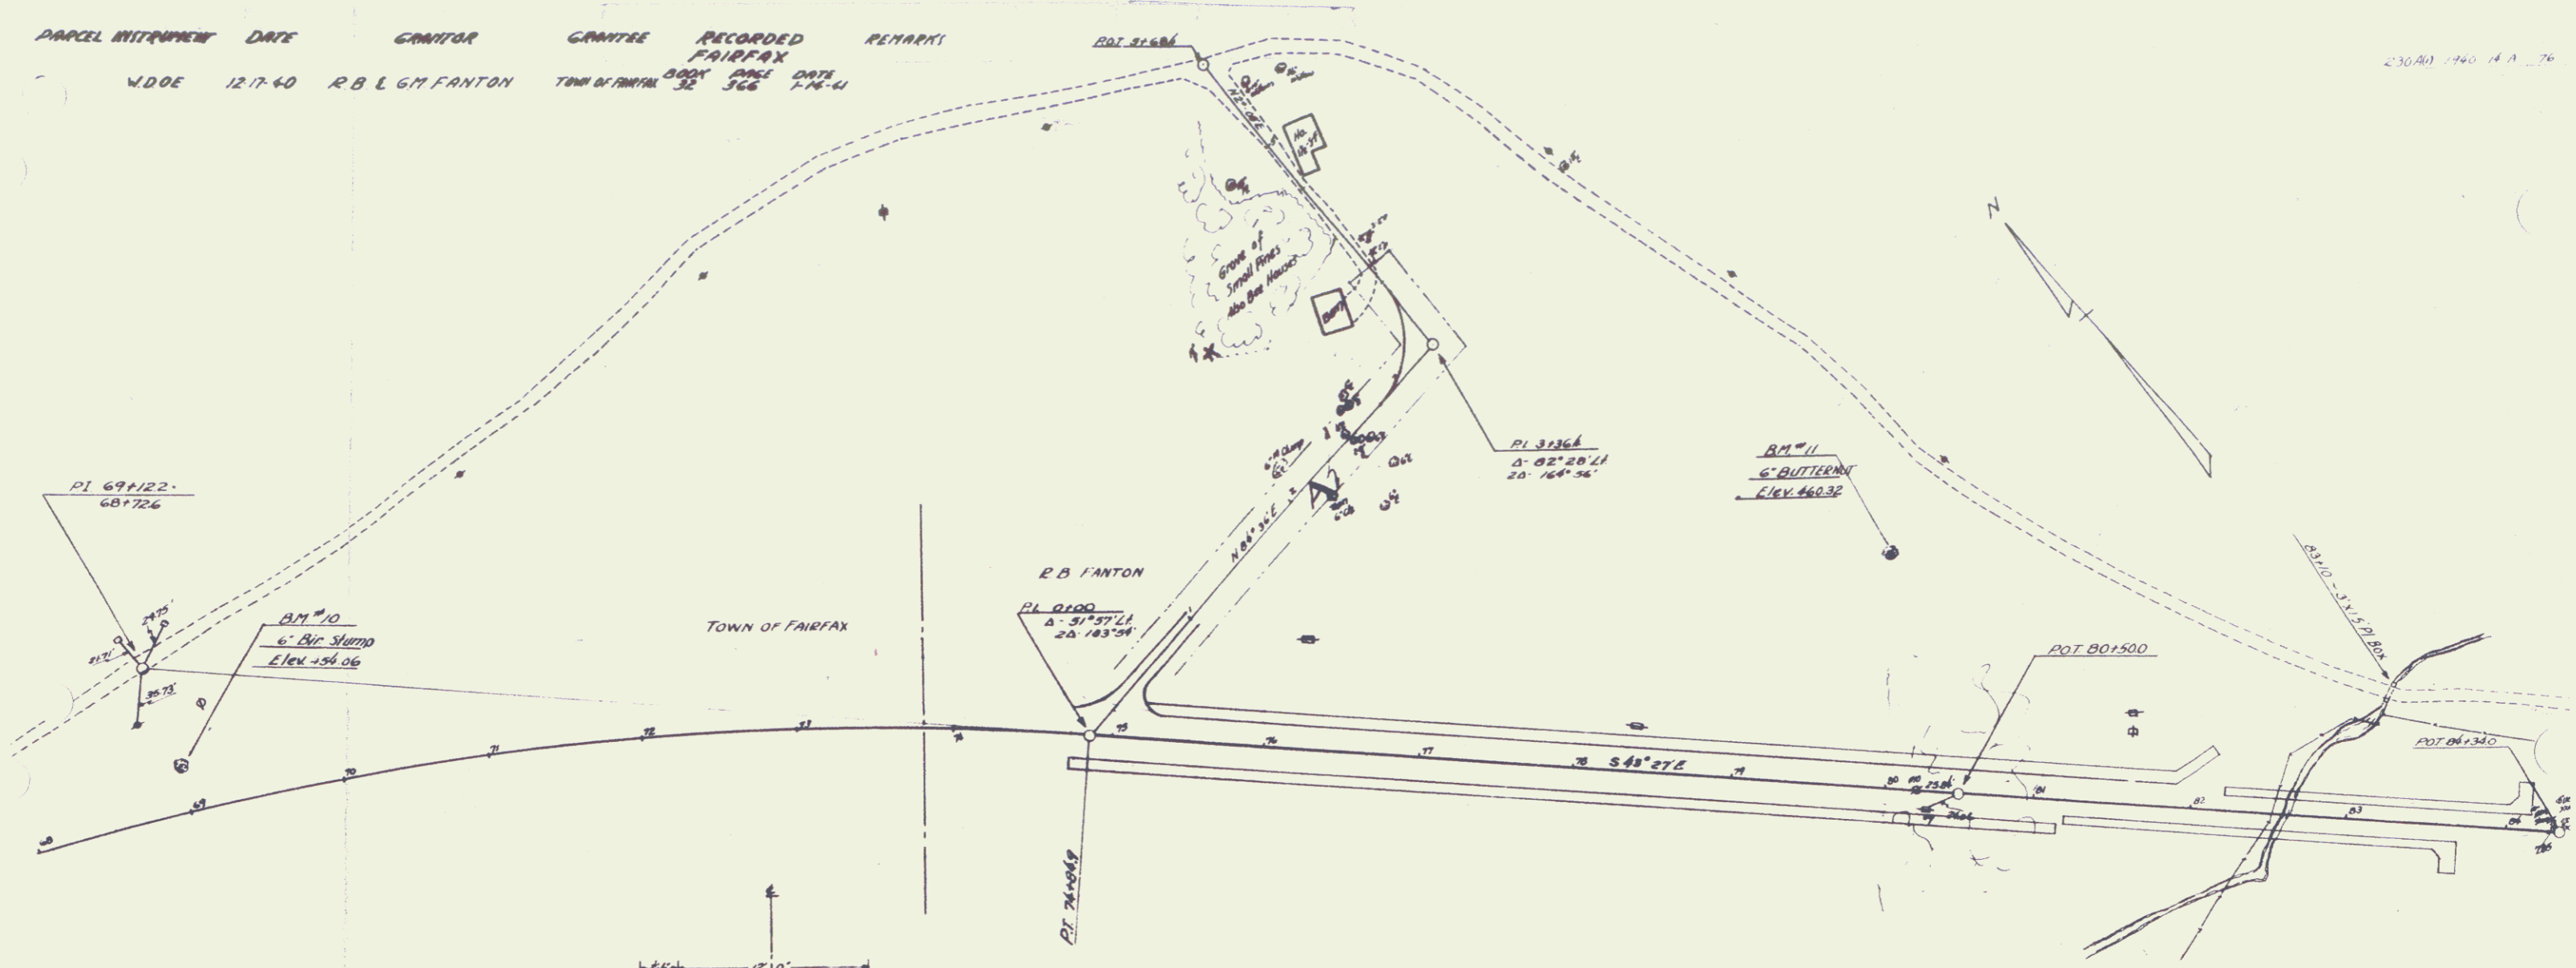

2175  
200'VC  
467.9

QUANTITIES FOR SIDE ROAD  
CUT FILL GRAVEL  
726 CY 78 CY 225 CY

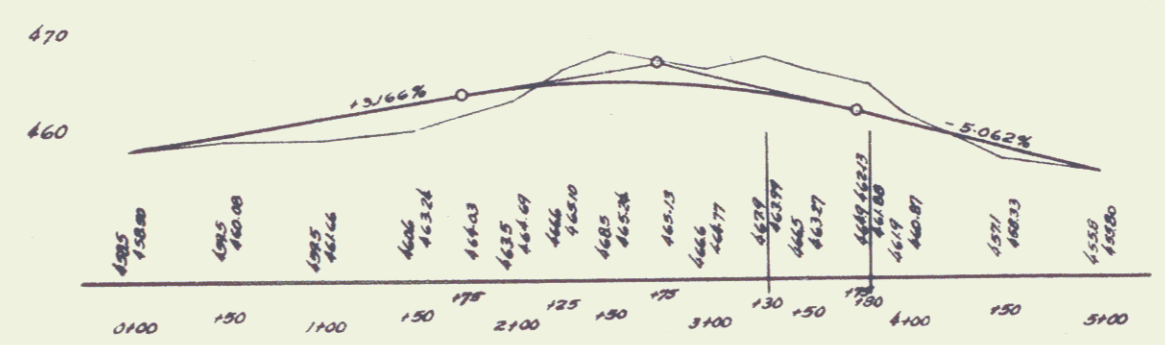

SIDE ROAD  
STA. 7+84.9 ON LEFT  
SHEET 14A

10.