

INDEX OF SHEETS


STATE OF VERMONT DEPARTMENT OF HIGHWAYS PROPOSED IMPROVEMENT

TOWNS OF WEATHERSFIELD - CAVENDISH COUNTY OF WINDSOR VERMONT ROUTE 106 SPRINGFIELD - WOODSTOCK ROAD


BEGINNING 78 FEET SOUTH OF THE WEATHERSFIELD - CAVENDISH TOWN LINE
AND EXTENDING NORTHERLY 0.317 MILE.

ROW PLANS

LENGTH OF ROW 2076 FEET .393 MILES

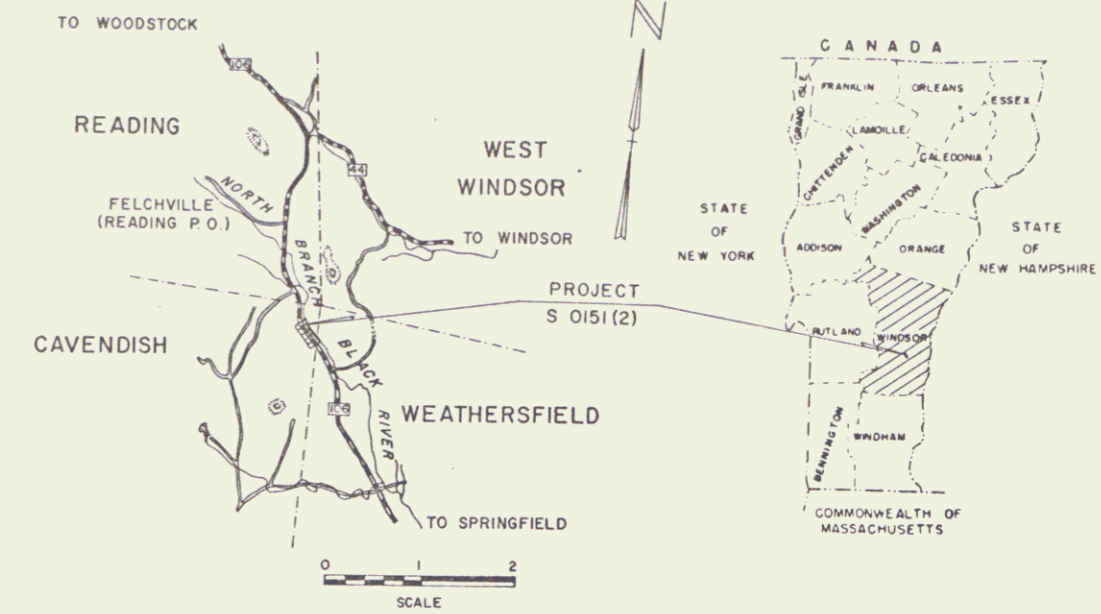

1969 ADT = 1290
1989 ADT = 2250
1989 DHV = 340
D = 53%
T = 5%
V = 50 MPH

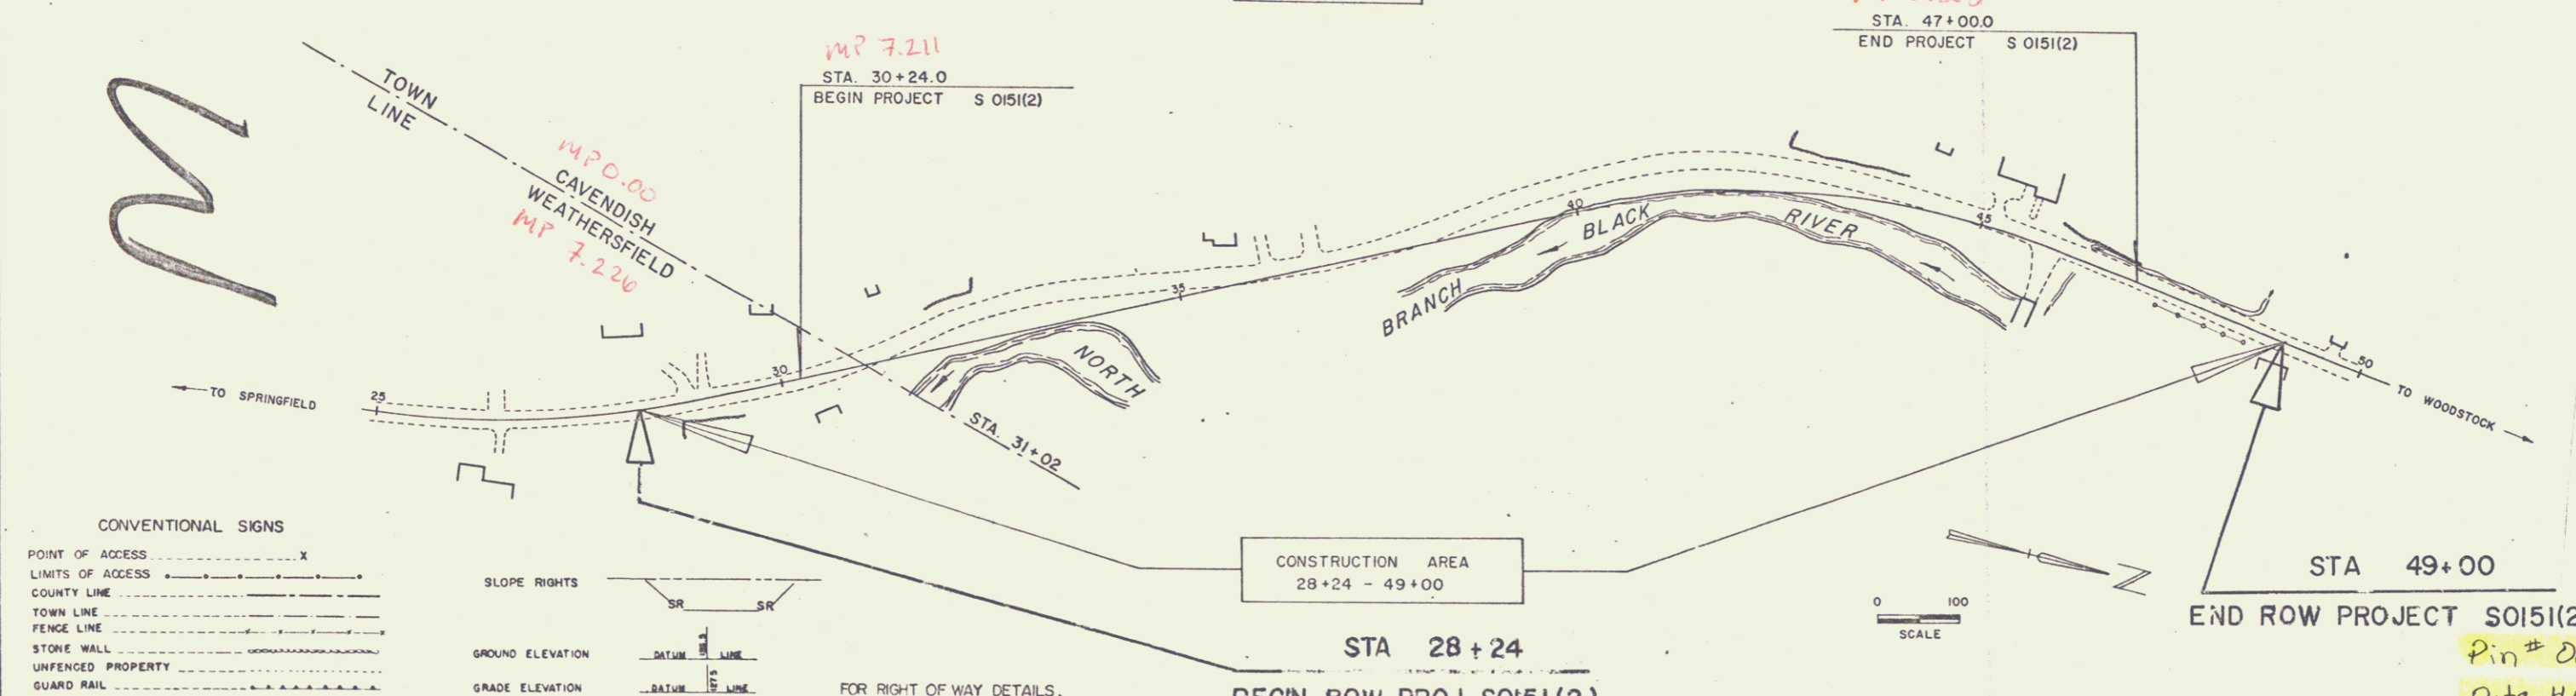

CONVENTIONAL SIGNS

POINT OF ACCESS	X
LIMITS OF ACCESS	—
COUNTY LINE	—
TOWN LINE	—
FENCE LINE	—
STONE WALL	—
UNFENCED PROPERTY	—
GUARD RAIL	—
TRAVELED WAY	—
RAILROAD	—
RETAINING WALL	—
CENTER LINE	—
SURVEY LINE	—
CULVERT	—
DROP INLET	—
TROLLEY POLE	—
POWER POLE	—
TELEPHONE POLE	—
TREES	—
HEDGE	—
F.A. CONSTRUCTION IDENTIFICATION SIGNS	A

FOR RIGHT OF WAY DETAILS, SEE RIGHT OF WAY PLANS FOR THIS PROJECT.

SLOPE RIGHTS	SR
GROUND ELEVATION	DATUM
GRADE ELEVATION	DATUM
CURVE DATA	
DEFLECTION OF ANGLE	A
DEGREE OF CURVE	D
RADIUS OF CURVE	R
TANGENT DISTANCE	T
LENGTH OF CURVE	L
EXTERNAL DISTANCE	E
POINT OF INTERSECTION	PI
POINT OF CURVE	PC
POINT OF TANGENT	PT
POINT ON TANGENT	POT
POINT ON SUB-TANGENT	POST
ROW LIMITS	—

THESE PLANS ARE SUBJECT TO SUCH REVISIONS AS MAY BE REQUIRED BY THE BUREAU OF PUBLIC ROADS OR THE COMMISSIONER OF HIGHWAYS.

CONSTRUCTION IS TO BE CARRIED ON IN ACCORDANCE WITH THESE PLANS AND THE STANDARD SPECIFICATIONS FOR HIGHWAY AND BRIDGE CONSTRUCTION DATED APRIL, 1964, AS APPROVED BY THE BUREAU OF PUBLIC ROADS ON OCTOBER 12, 1964, INCLUDING ALL SUBSEQUENT APPROVED REVISIONS AND SUCH REVISED SPECIFICATIONS AND SPECIAL PROVISIONS AS ARE INCORPORATED IN THESE PLANS.

APPROVED <i>W.M. Smith</i> SECONDARY ENGINEER DATE 4/28/70	APPROVED <i>J.W. Chase</i> DISTRICT ENGINEER DATE 3/18/70	APPROVED <i>J. Coburn</i> CONSTRUCTION ENGINEER DATE 4/14/70	APPROVED <i>R.L. Jenkins</i> DIRECTOR POW DATE 5/1/70	APPROVED <i>G.M. Lane</i> HIGHWAY ENGINEER DATE 5/1/70	APPROVED <i>E.D. Stachney</i> ASST. CHIEF ENGINEER DATE 5/1/70	APPROVED <i>R.H. Arnold</i> CHIEF ENGINEER DATE 5/1/70
--	---	--	---	--	--	--

DEPARTMENT OF COMMERCE
BUREAU OF PUBLIC ROADS

APPROVED _____ DATE _____

DIVISION ENGINEER

PROJECT S NO. 0151(2)

SHEET 1 OF 8 SHEETS