

STONE FILL FOR SLOPE
PROTECTION (LIGHT TYPE)
31+25 R_c - 34+75 R_c


UNCLASSIFIED CHANNEL
EXCAVATION
31+25 R_c - 34+75 R_c

CONSTRUCT DRIVES
28+80 L_t 30+40 R_t
29+05 L_t

CURVE DATA
Δ 13°14' LC
D 5°
R 1145.92
T 134.17
L 384.67
E 16.33

THREE CABLE GUARD RAIL
W/ STEEL POSTS, IRAM 542
30+75 R_c - 36+00 R_c

PLAN
DESIGNED BY: J. J. L. / J. J. L.
PLOTTED & REVISIONS BY: J. J. L. / J. J. L.
DATE: 10/1/03
SCALE: AS SHOWN
CHECKED BY: J. J. L. / J. J. L.
DATE: 10/1/03

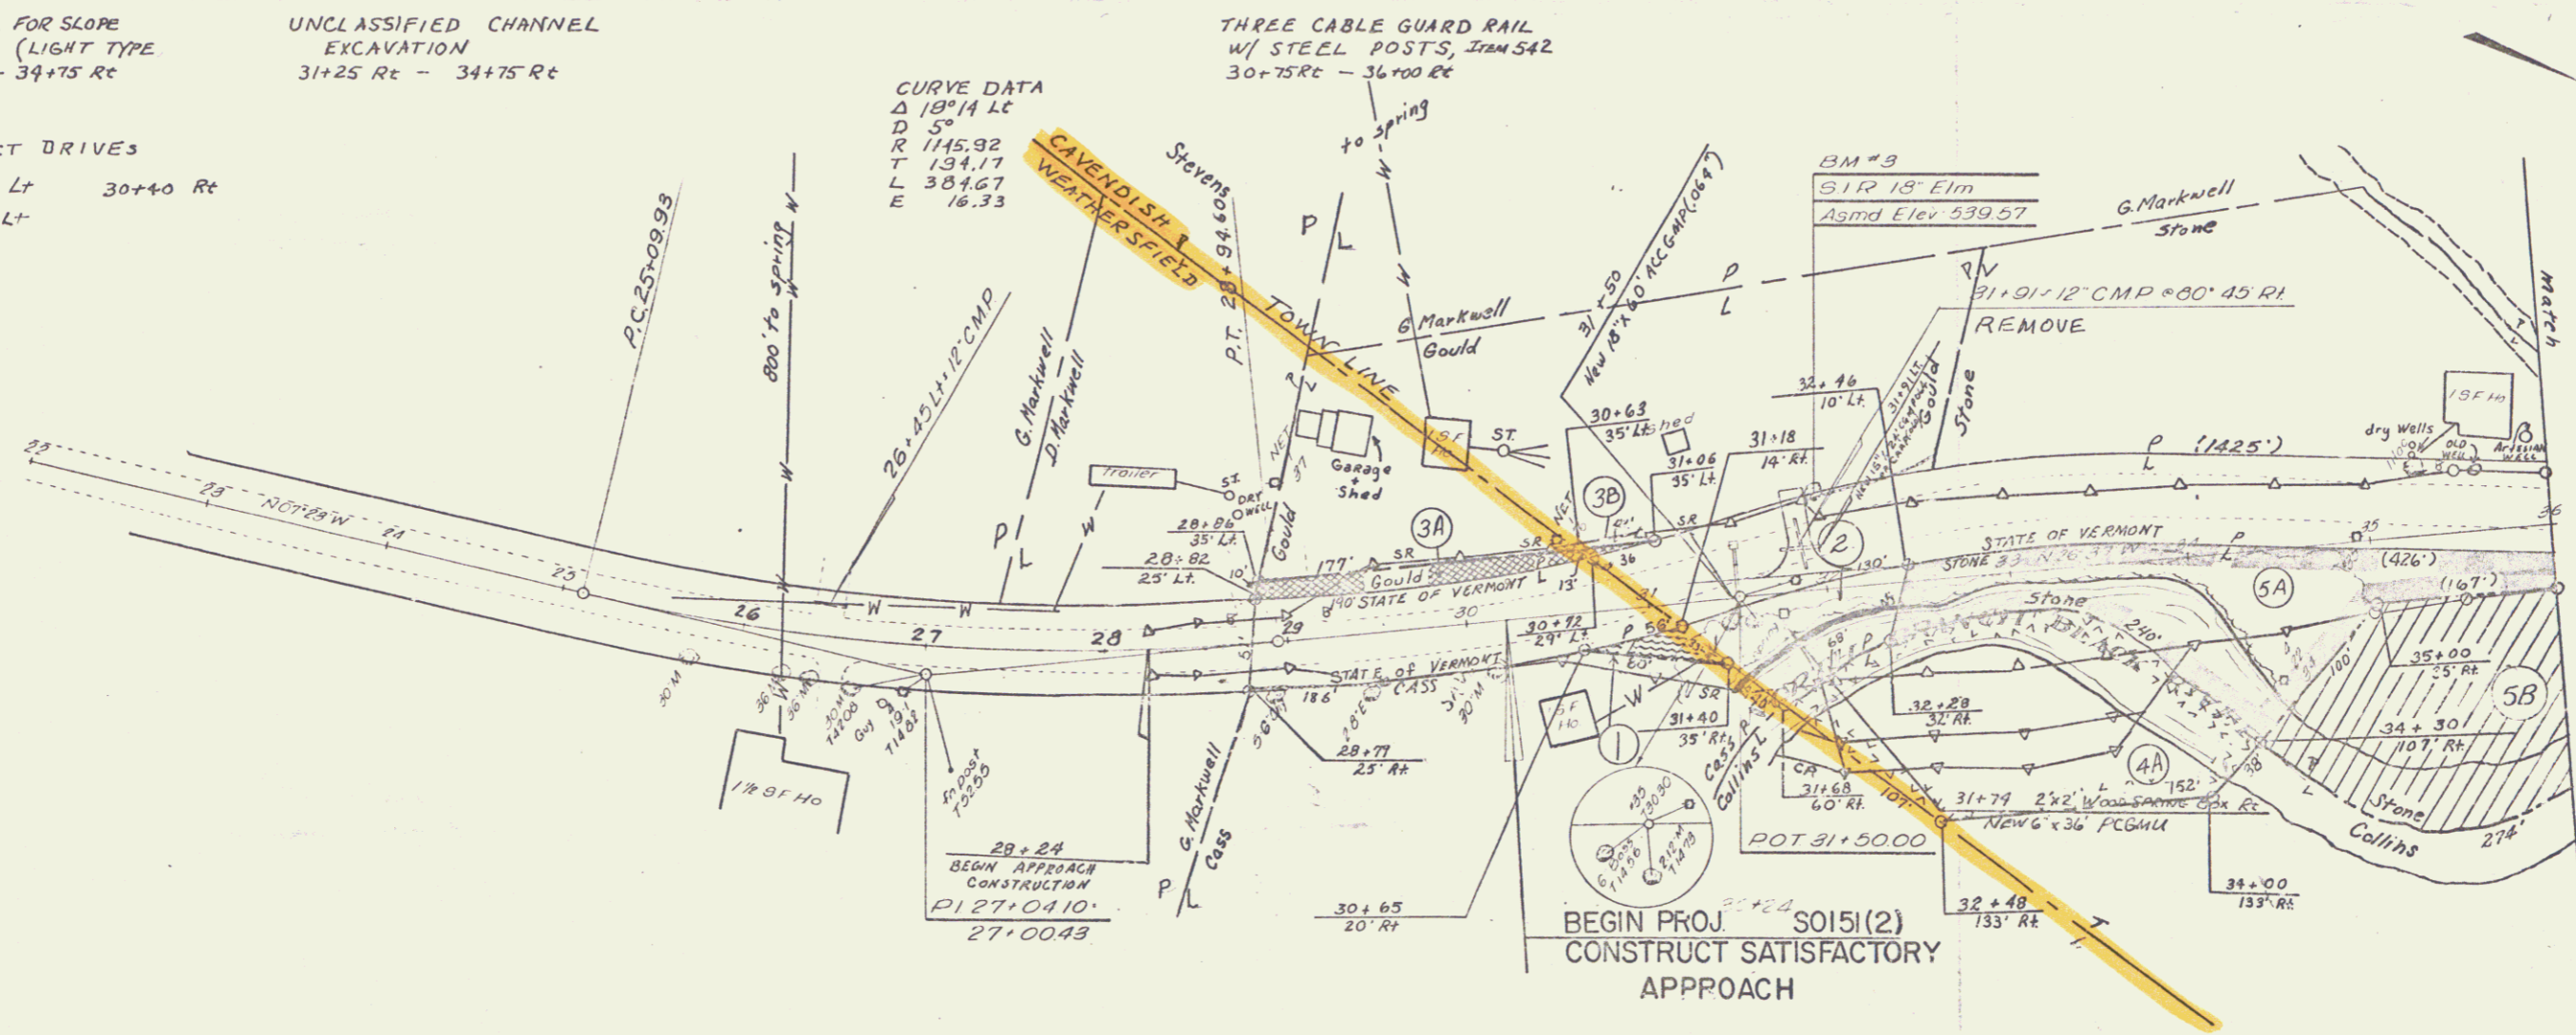

BEGIN PROJ. SO151(2)
CONSTRUCT SATISFACTORY
APPROACH