
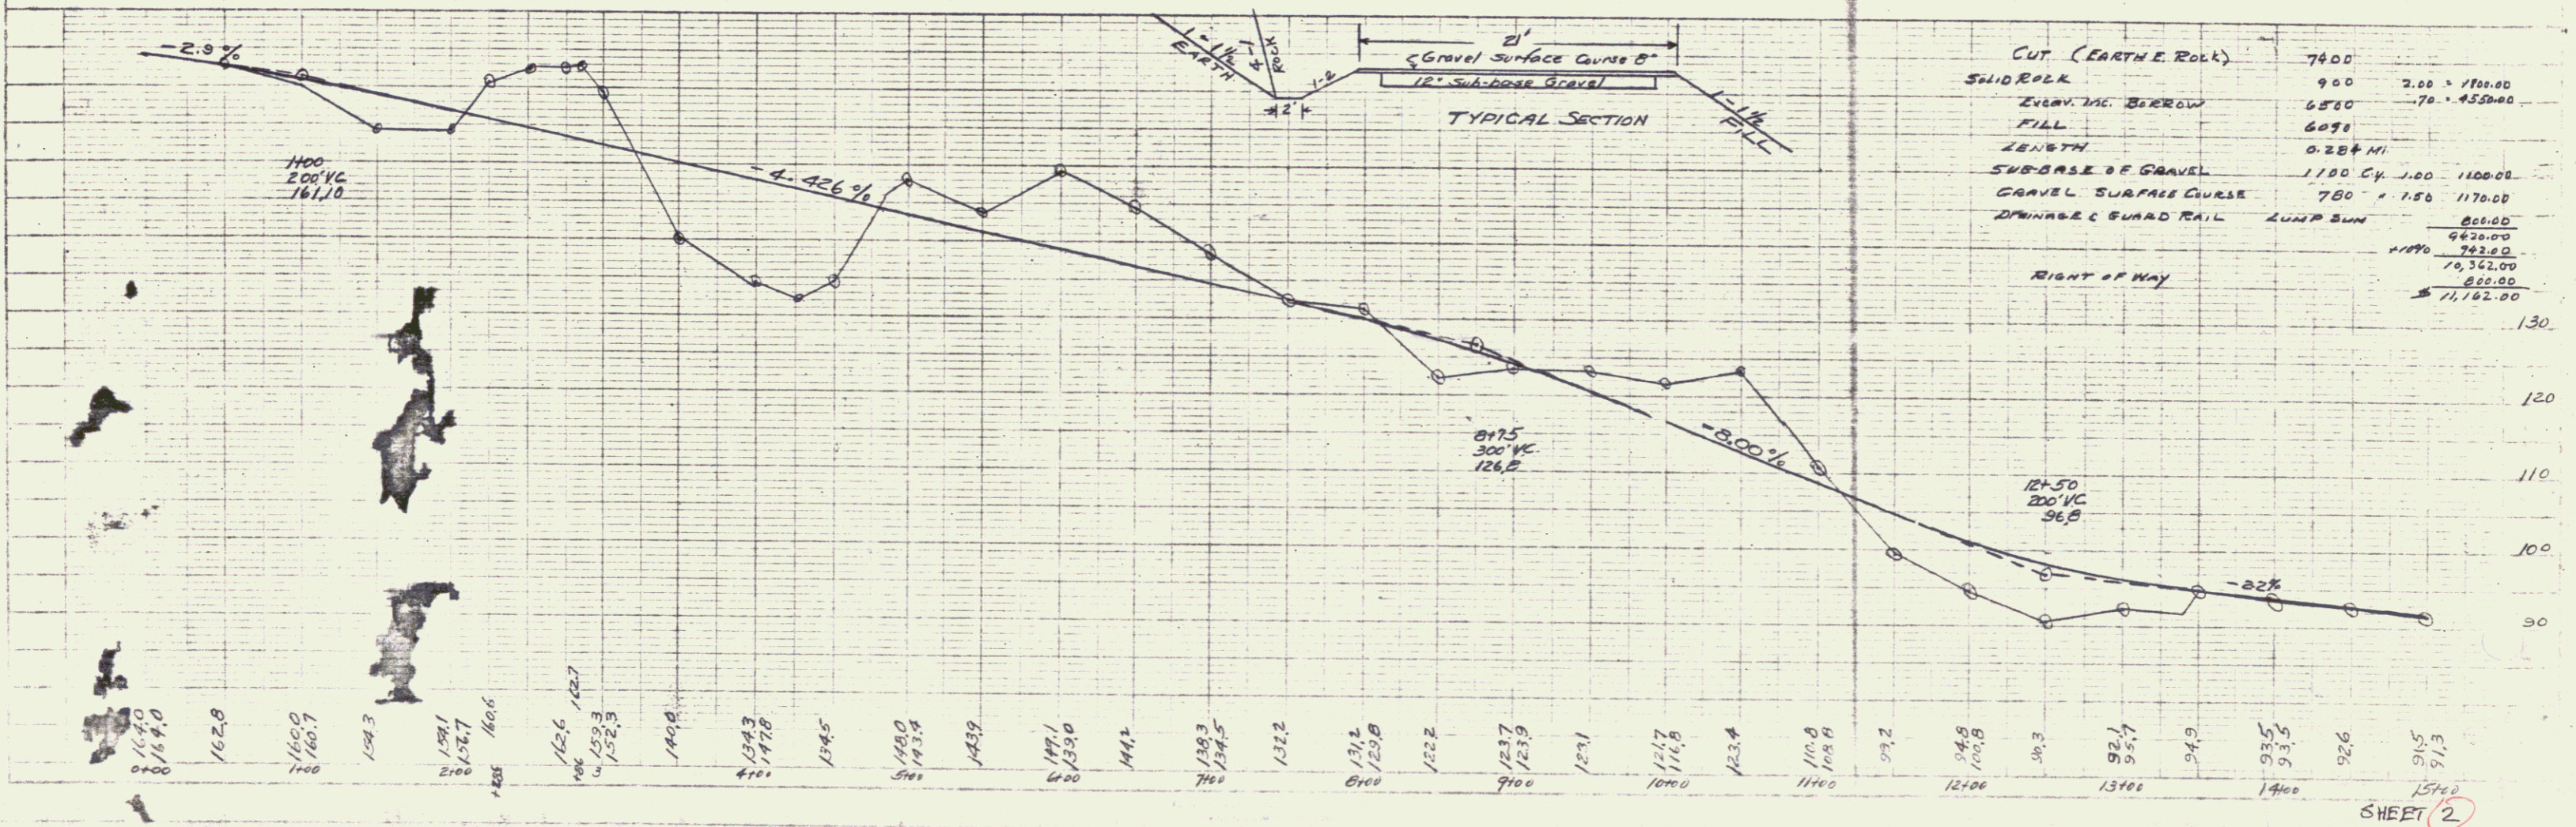


STATE OF VERMONT  
STATE HIGHWAY DEPARTMENT  
PROPOSED ROAD  
"WATER TROUGH HILL"  
READING  
Date of Survey 9-18-33  
Scale 1" = 50' (Plan)

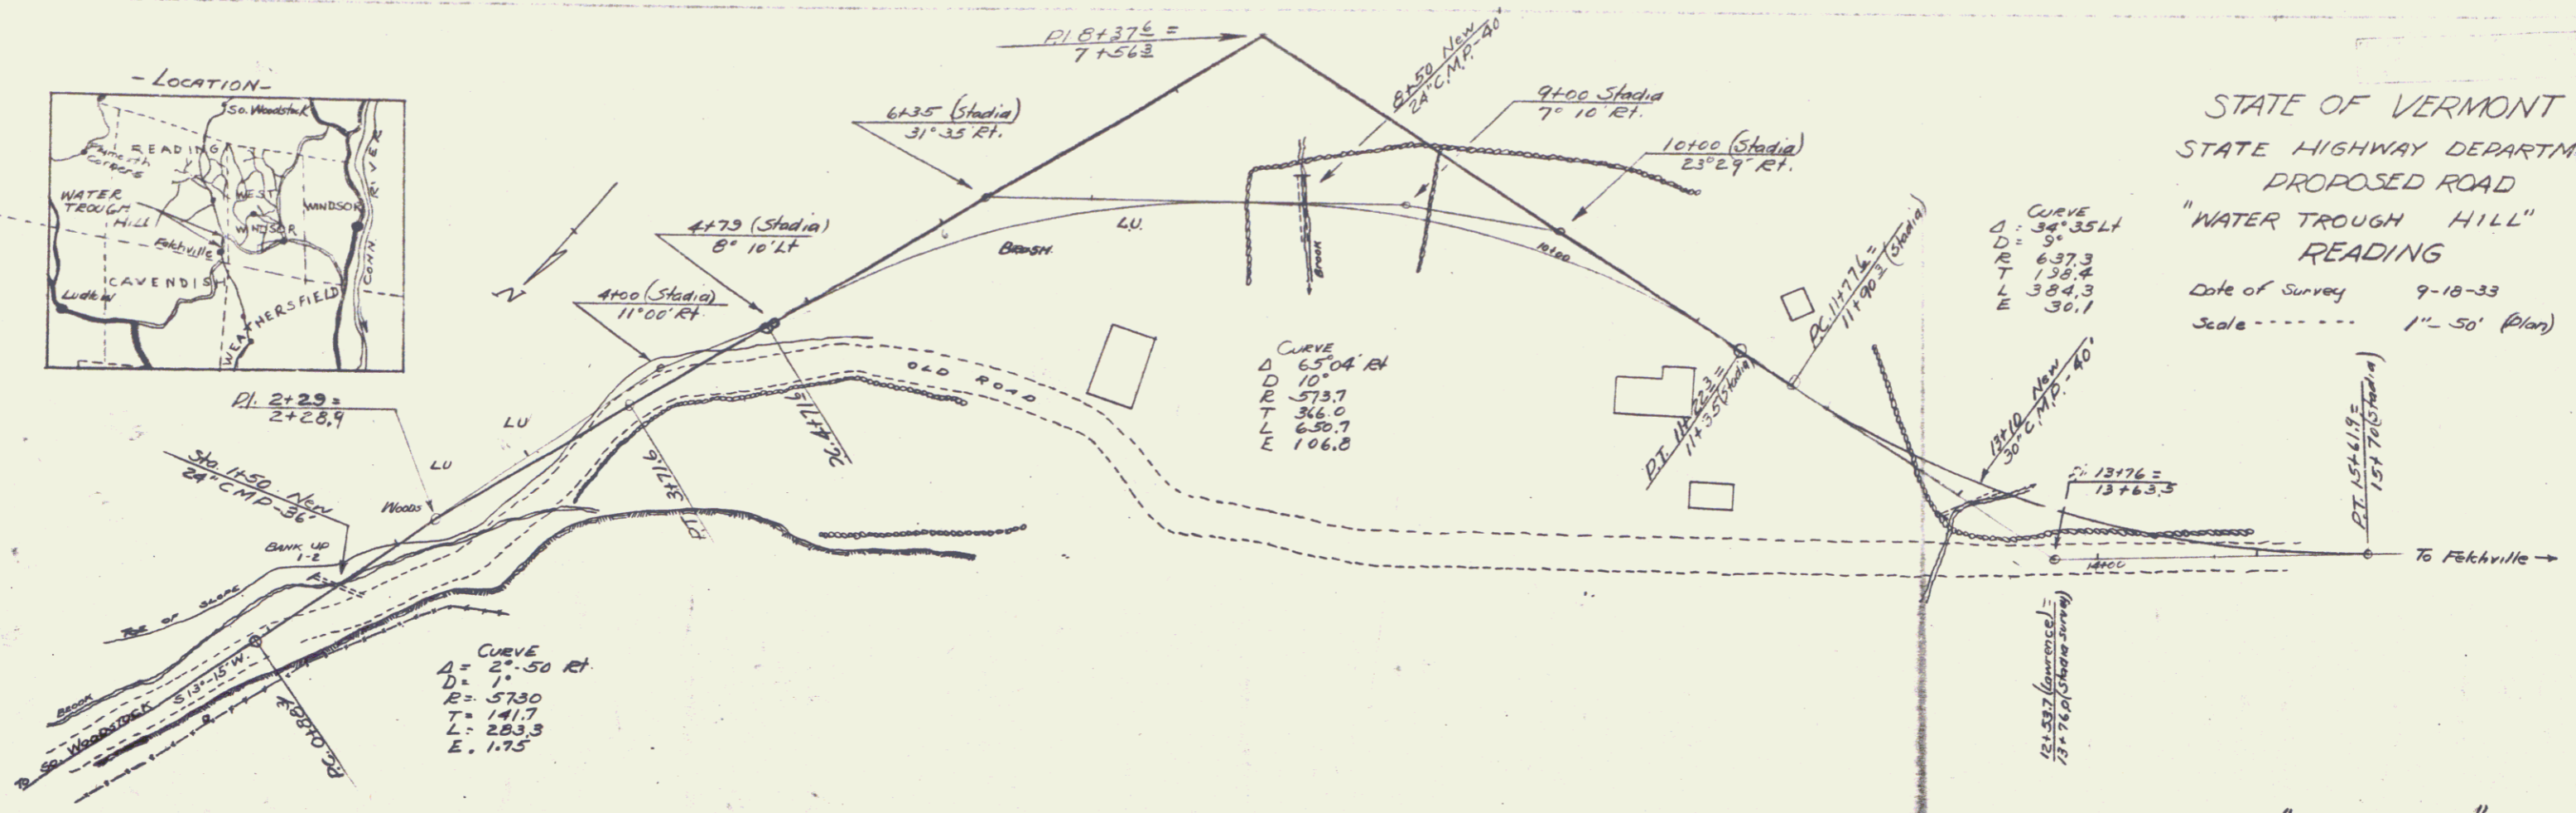

SHEET 2