
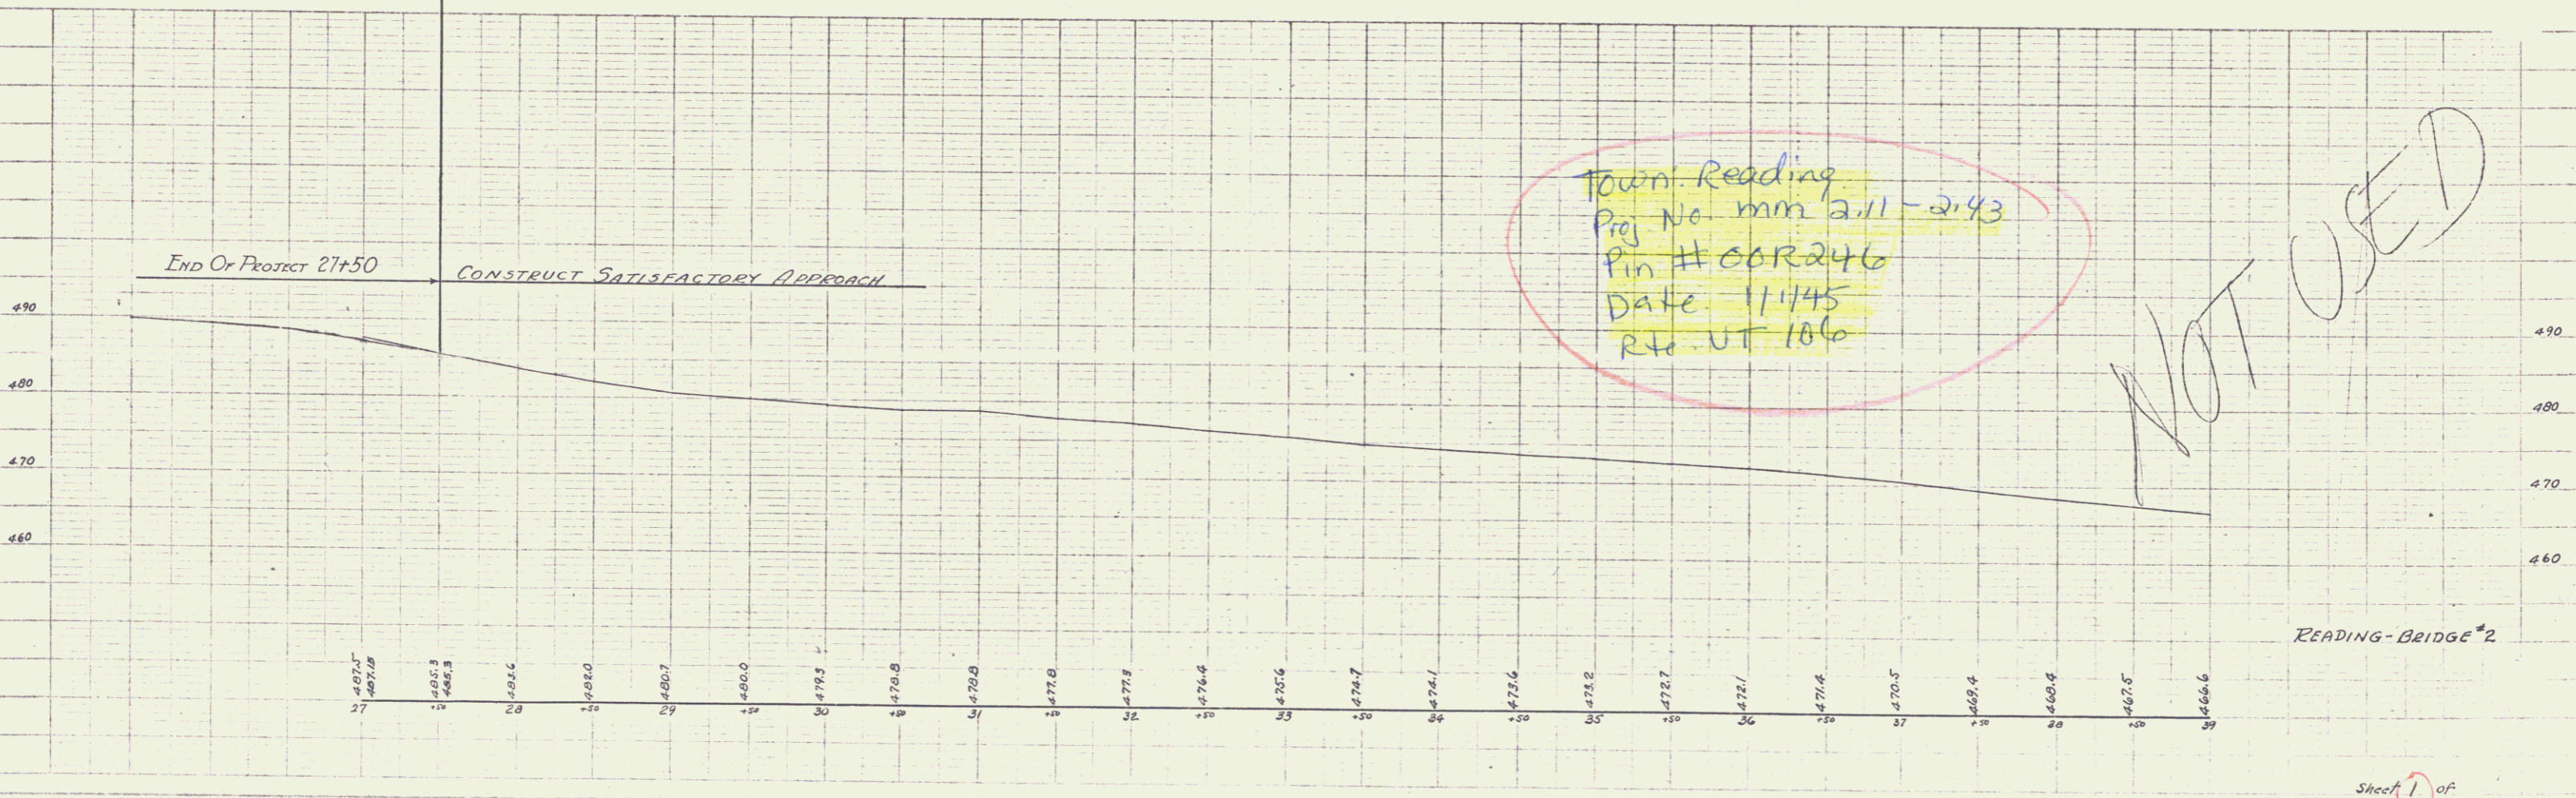


PLAN	DATE	BY
DESIGNED		
PLOTTED		
DATE PLOTTED		
SCALE		
NO.		

PROFILE	DATE	BY
DESIGNED		
PLOTTED		
DATE PLOTTED		
SCALE		
NO.		

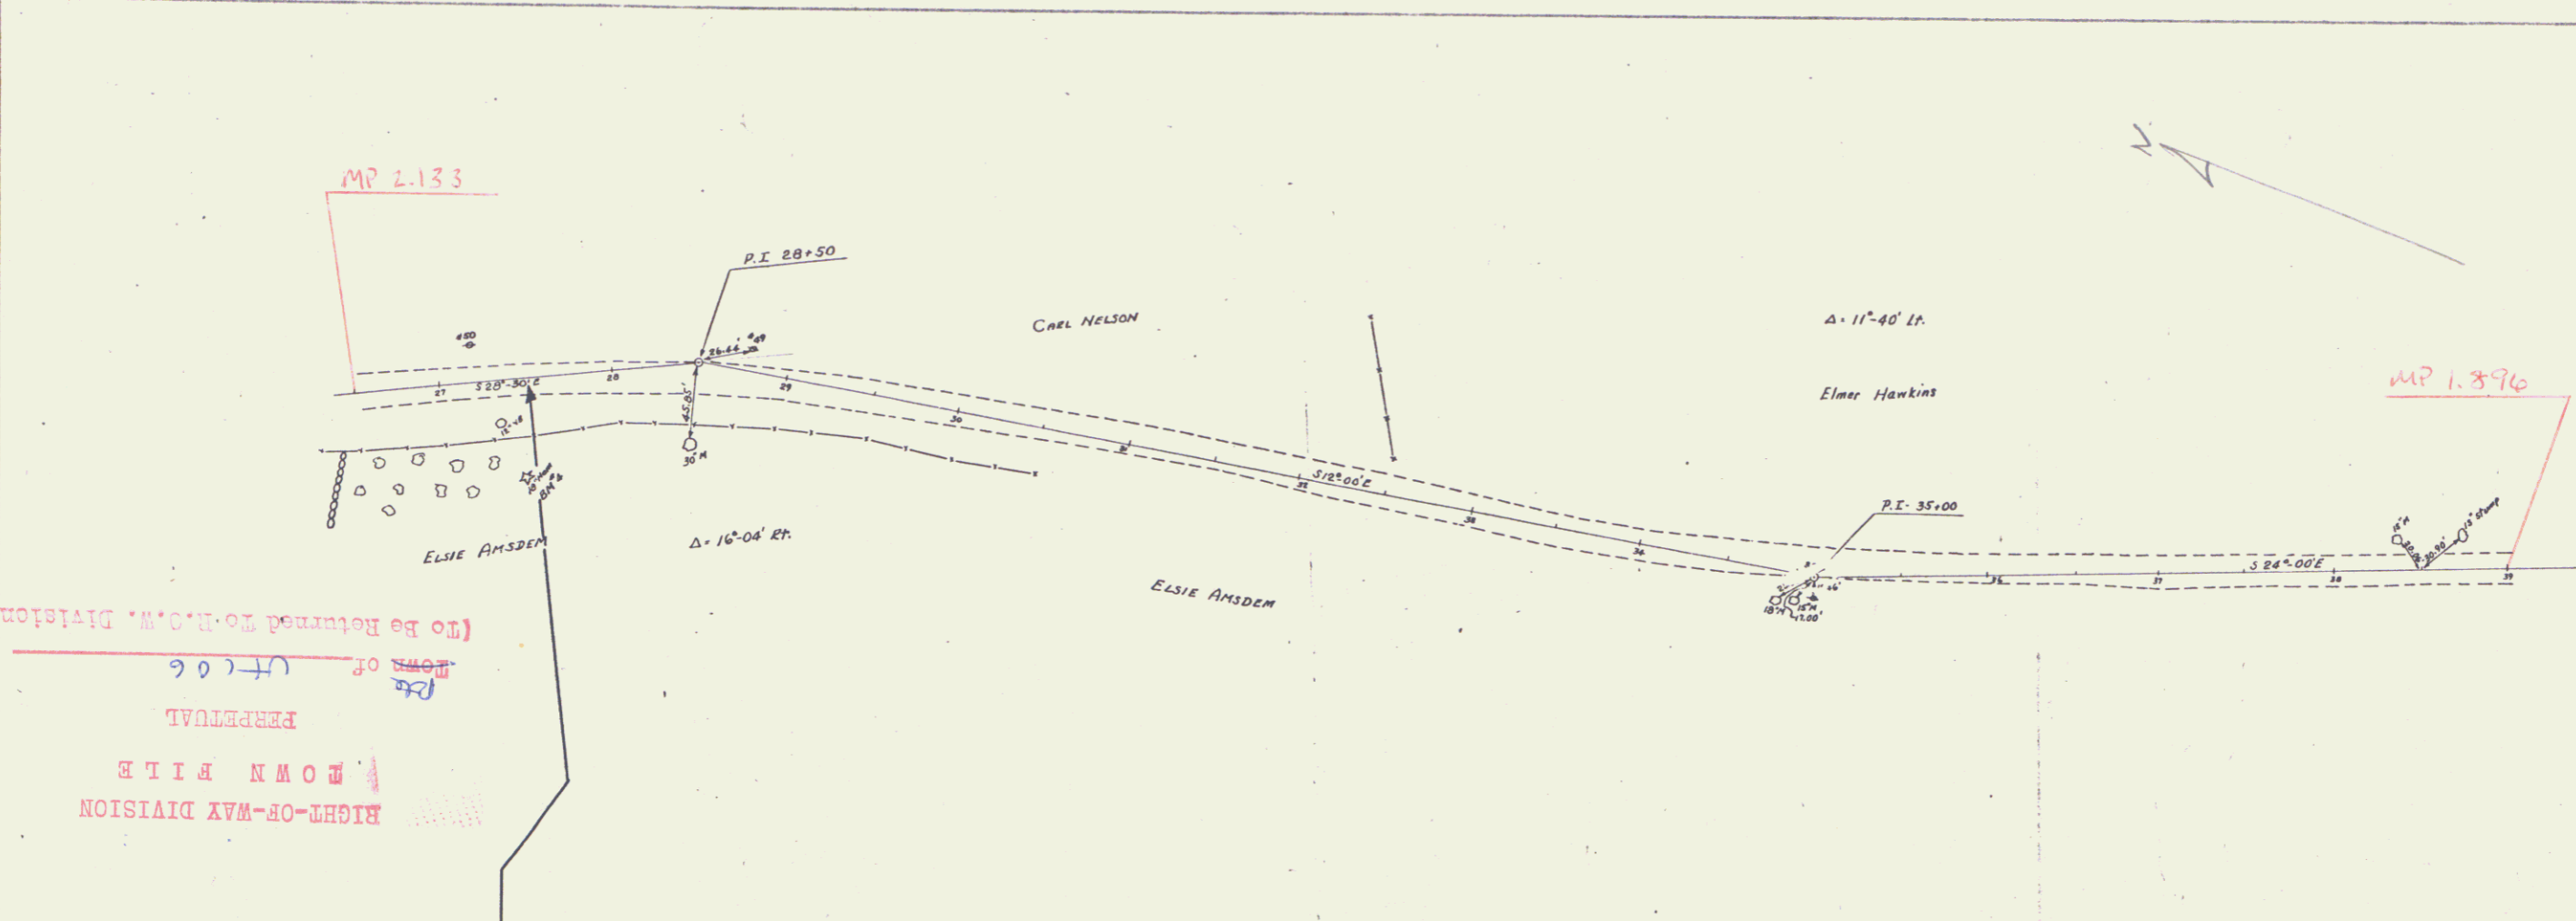

Town Reading
 Proj No. mm 2-11-2-43
 Pin # 60R246
 DATE 11/45
 Rte. UT 186

NOT USED