
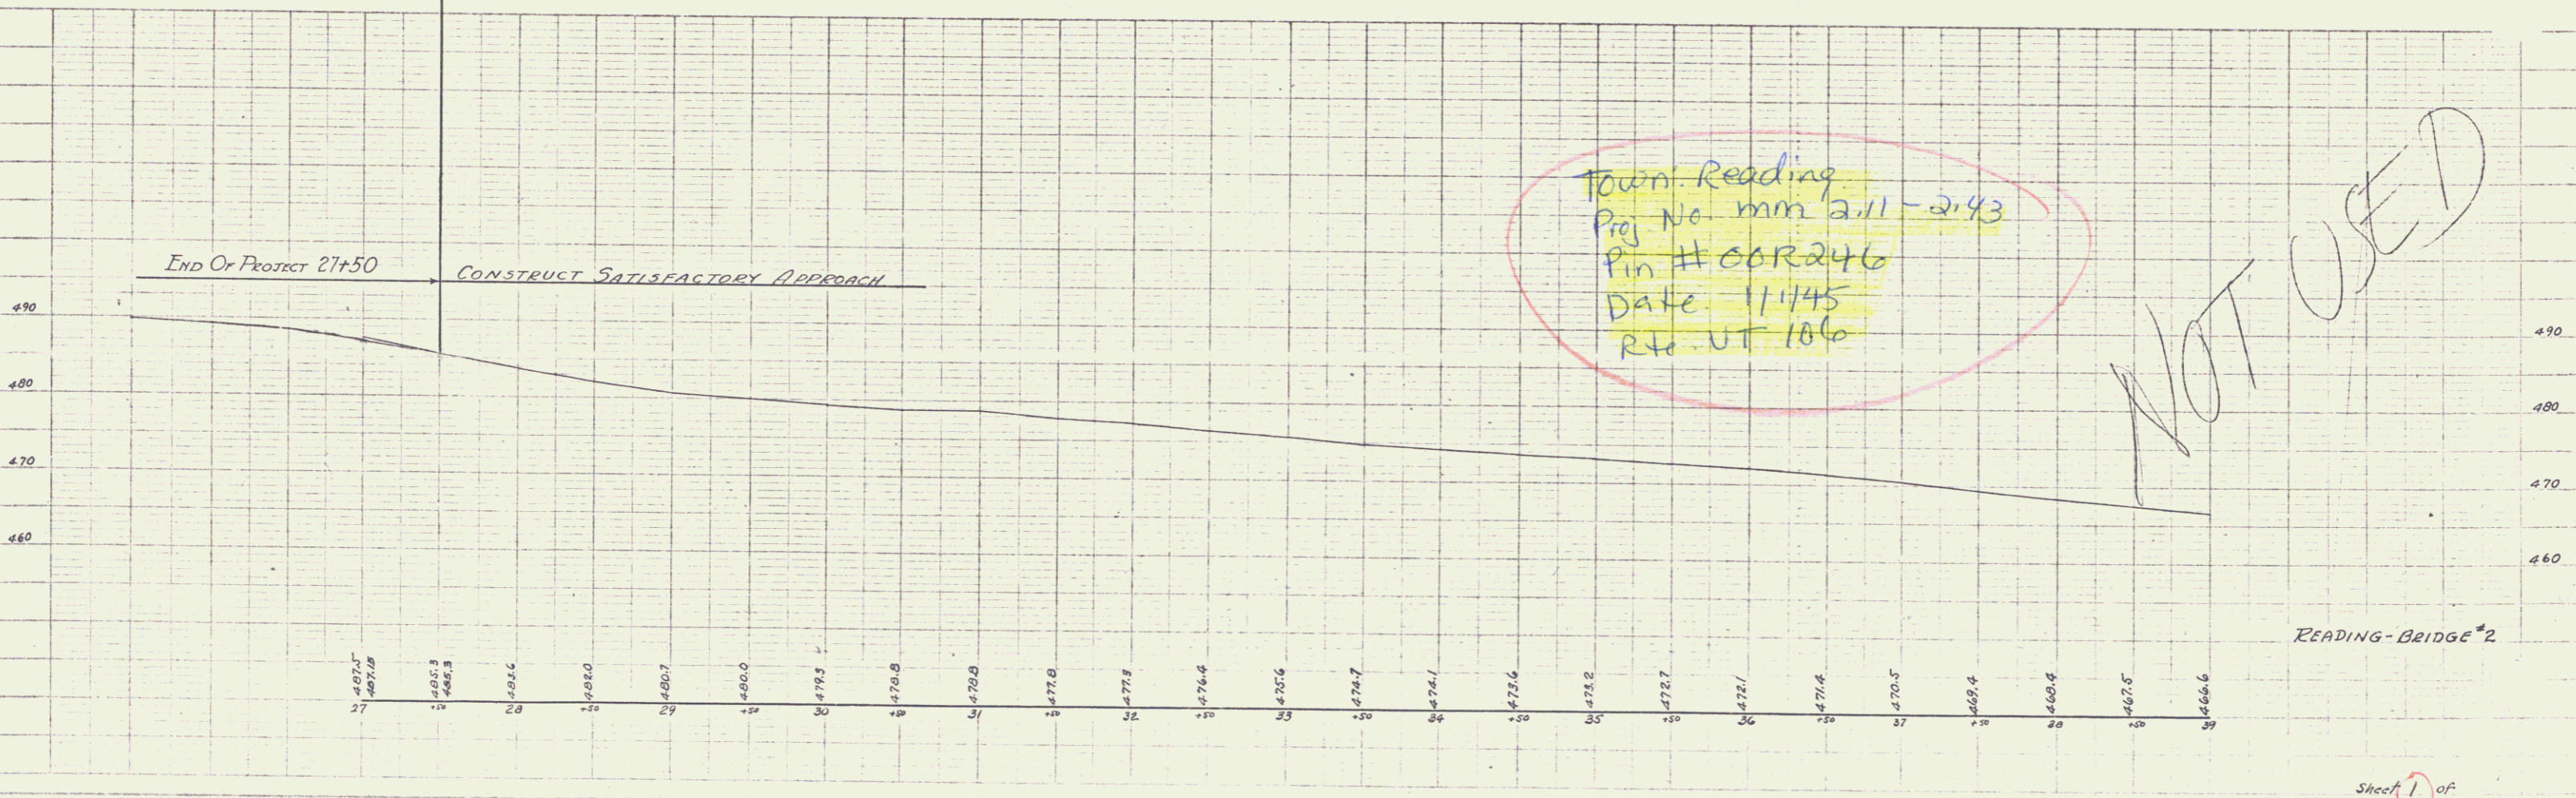


PLAN	DATE	BY
DESIGNED		
PLANNED		
EST. FOR		
NO.		

PROFILE	DATE	BY
DESIGNED		
PLANNED		
EST. FOR		
NO.		

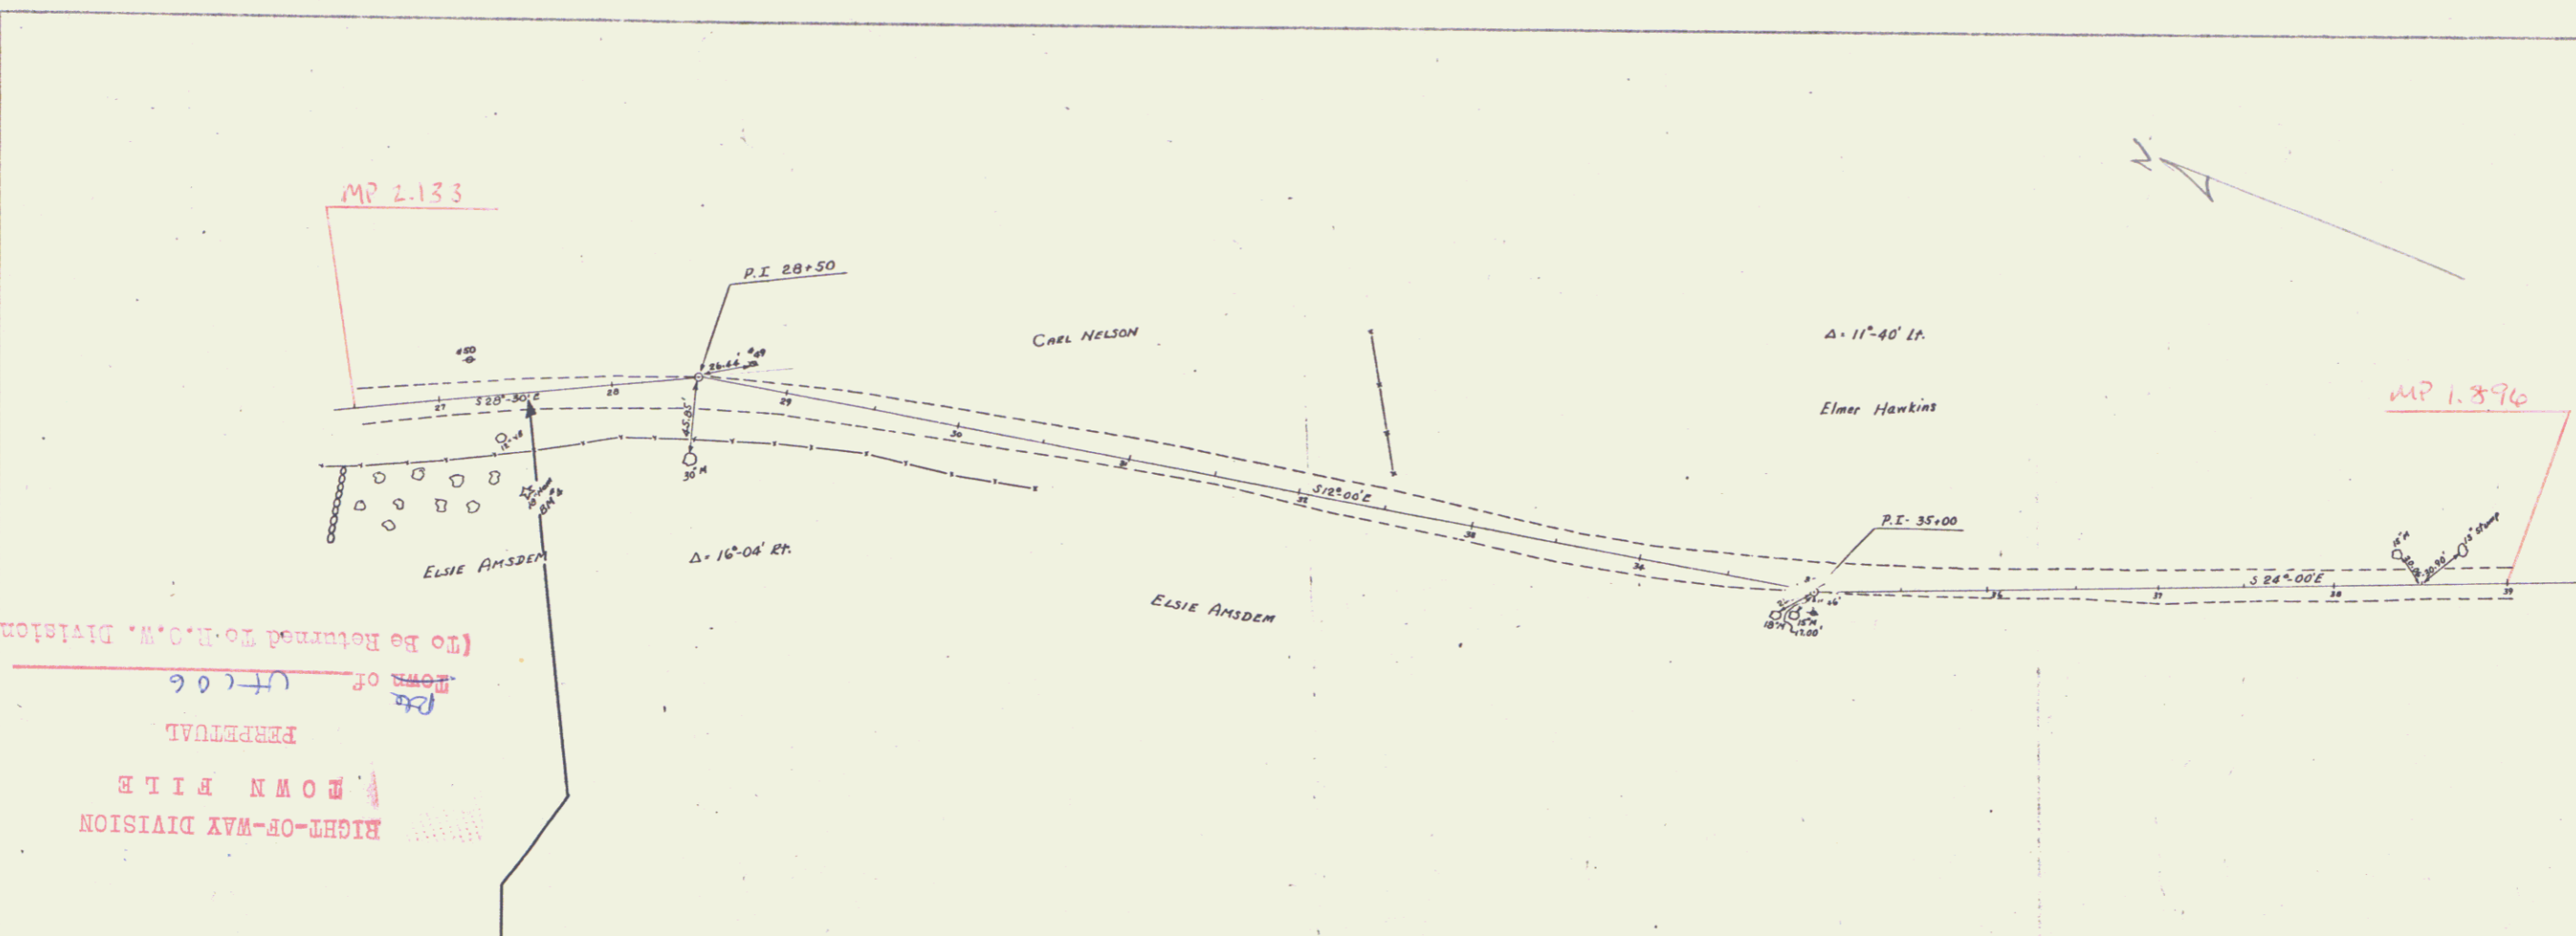

EIGHT-OF-WAY DIVISION
 TOWN FILE
 PERPETUAL
 TOWN OF UTIC
 (To Be Returned To N.O.M. Division)

Town Reading
 Proj No. mm 2-11-2-43
 Pin # 60R246
 DATE 11/45
 Rte. UT 186

NOT USED