

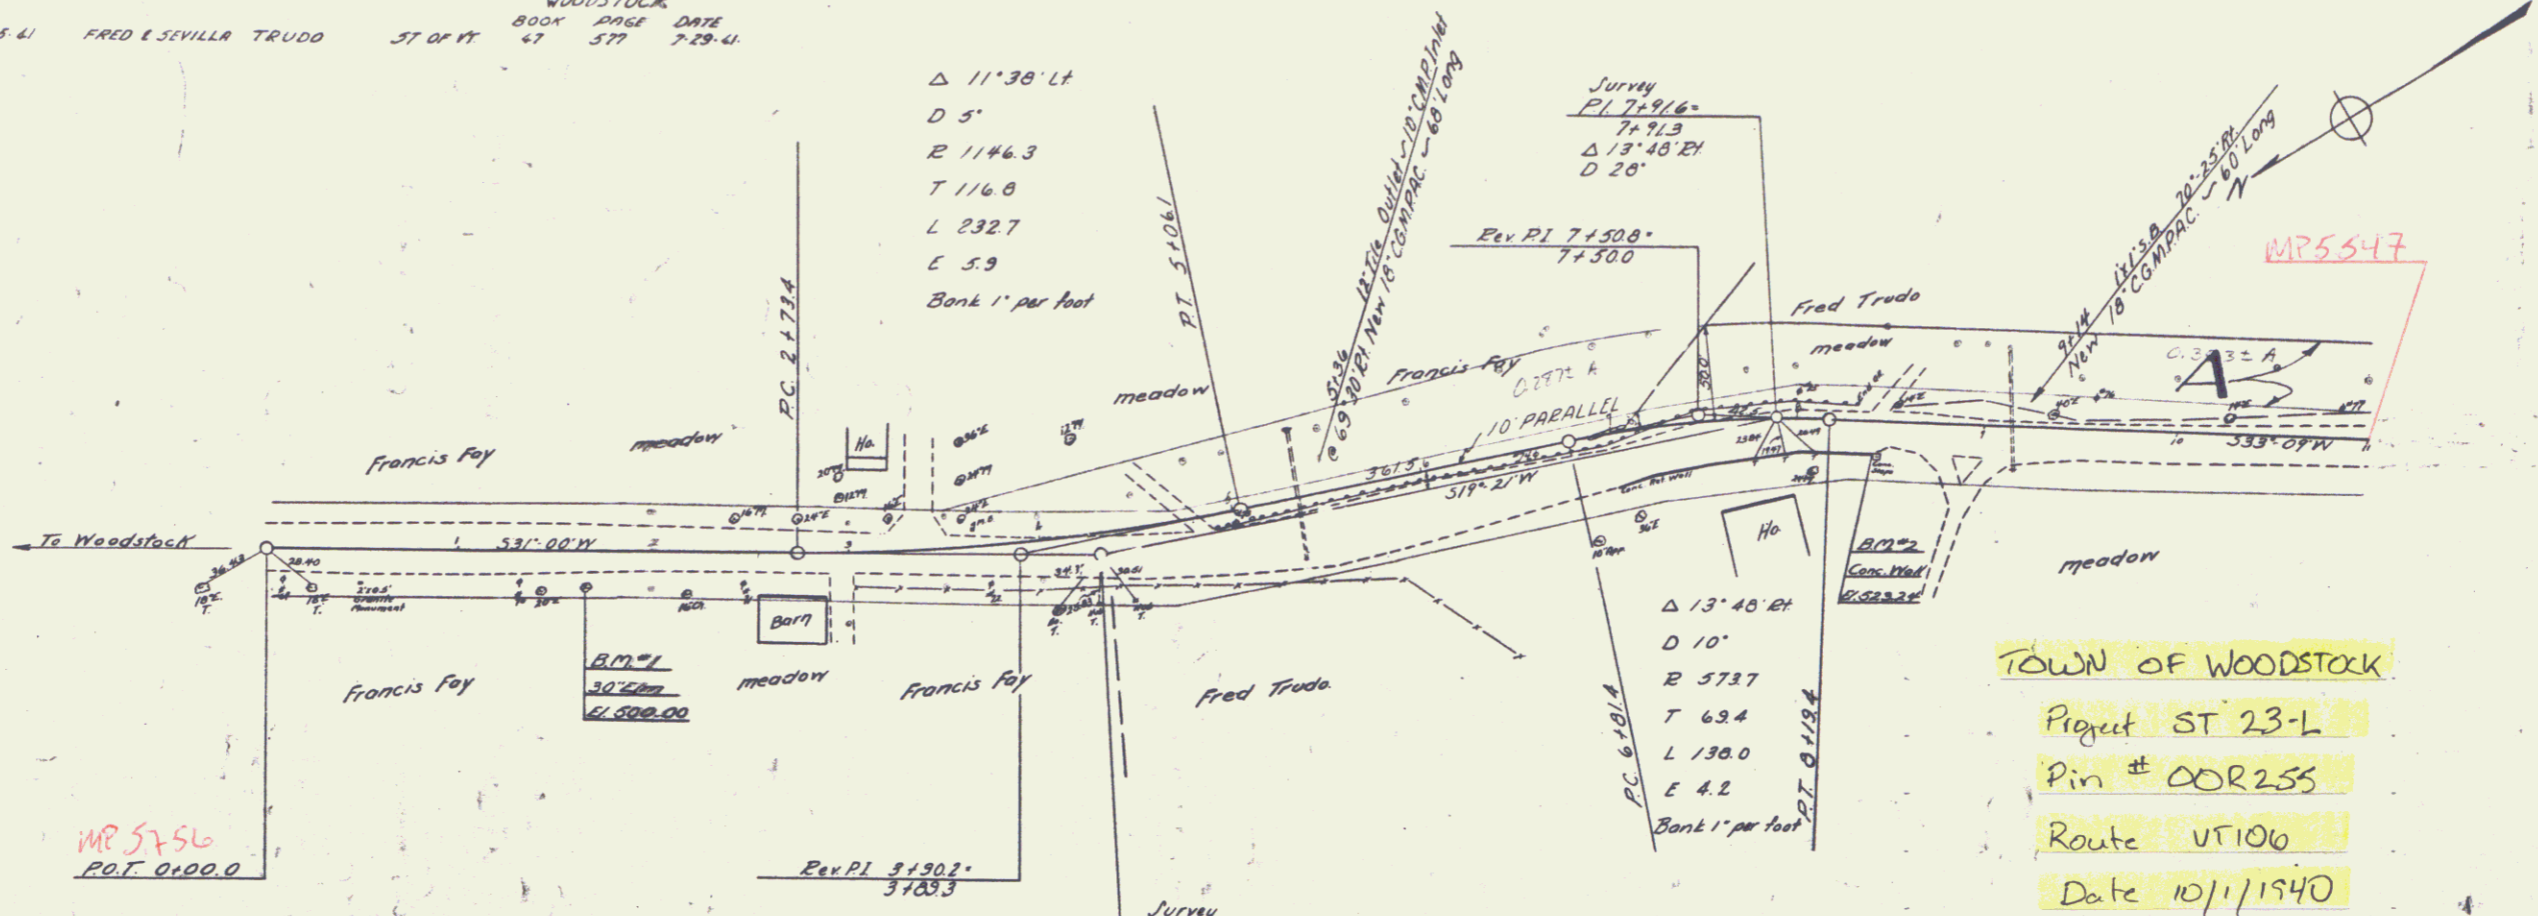
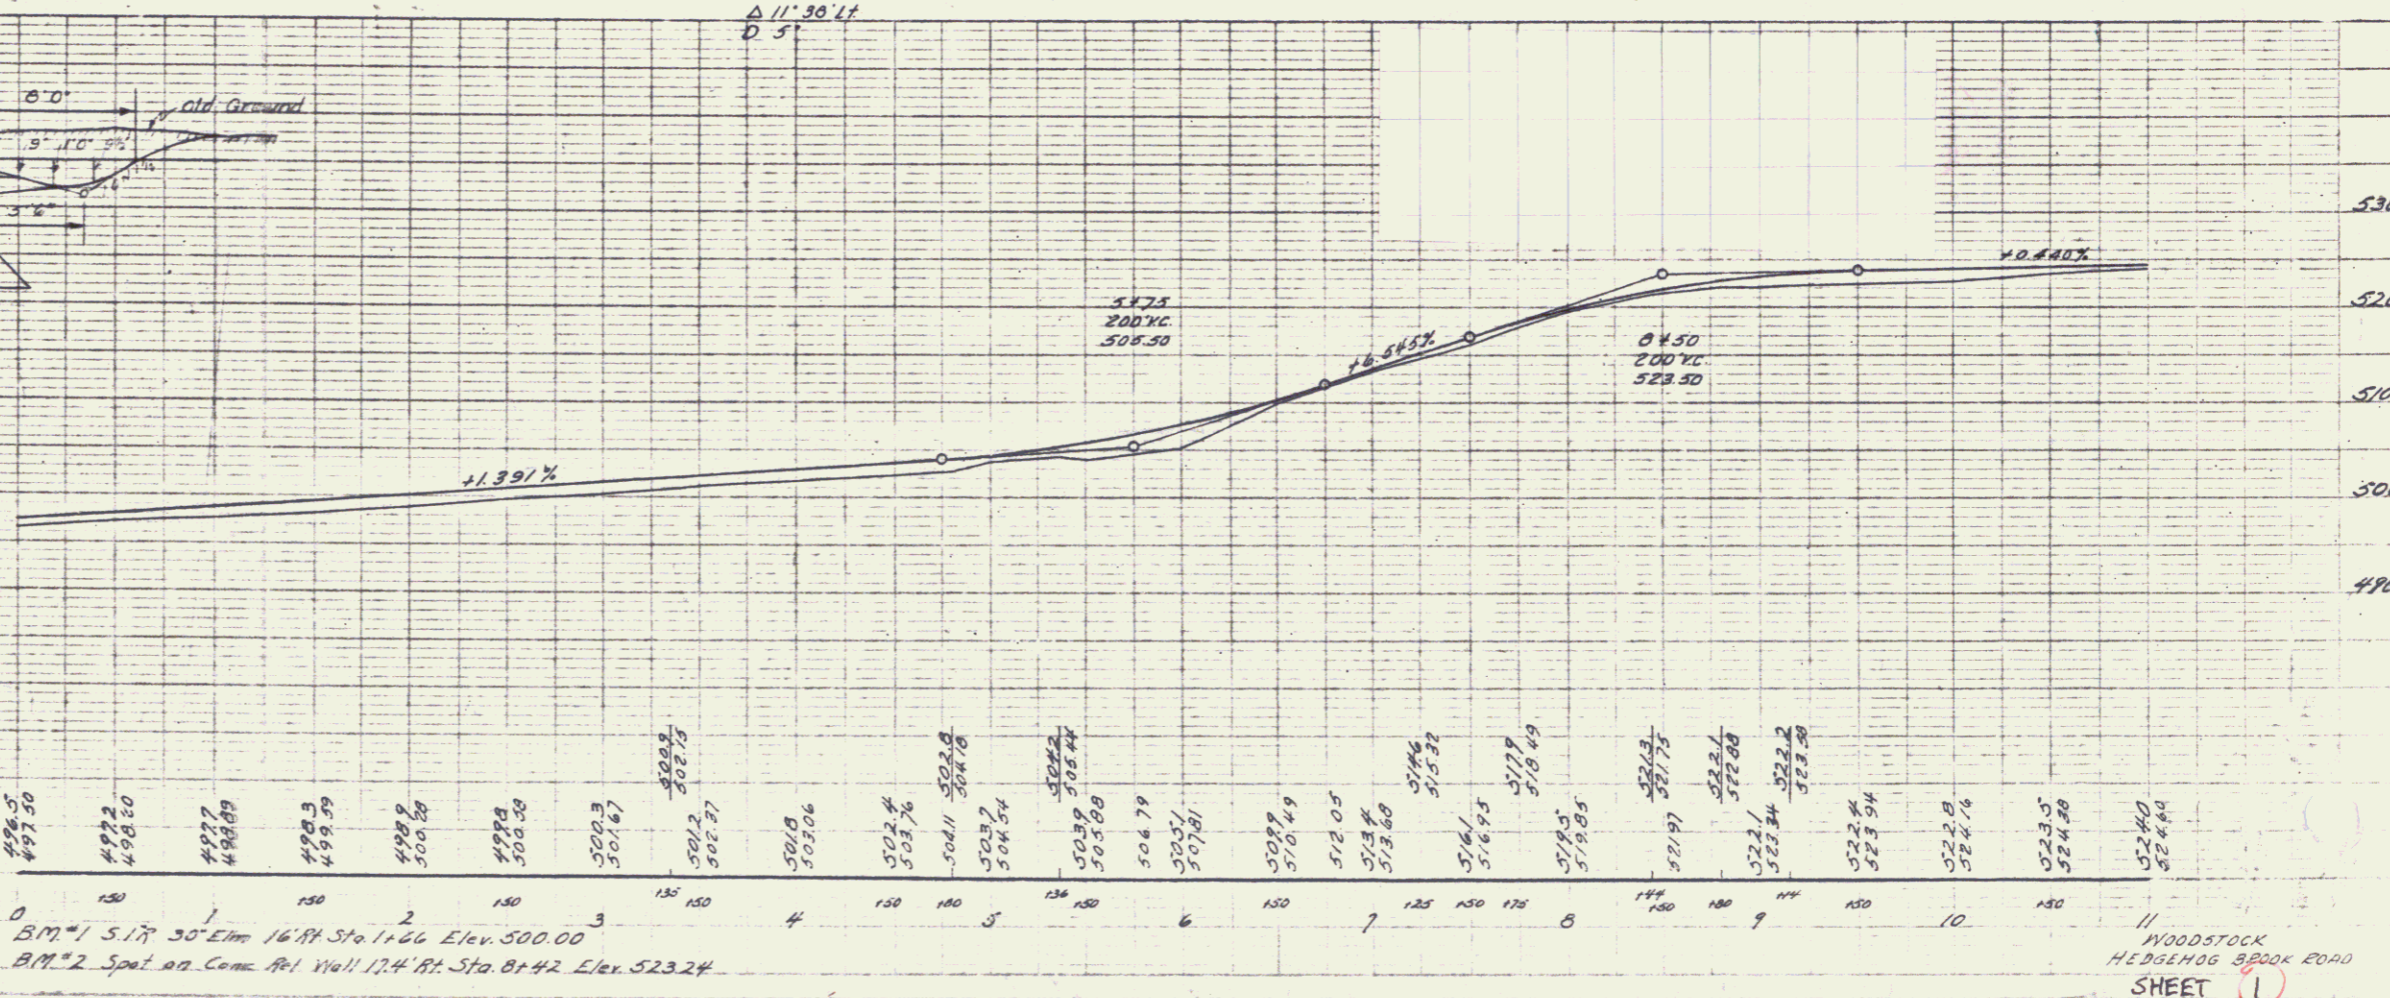


RECORD INSTRUMENT DATE GRANTOR GRANTEE RECORDED REMARKS
 WOODSTOCK
 BOOK PAGE DATE
 A WOOD 7-15-41 FRED & SYLLIA TRUDD ST 23-L 67 577 7-29-41

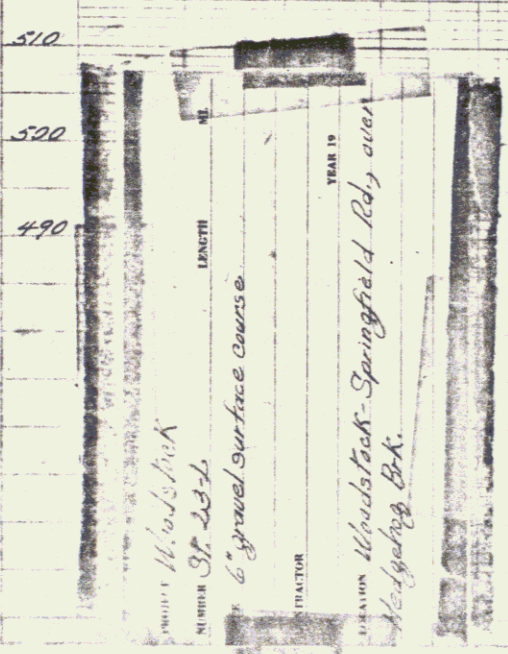

3+0	
135	2.0
150	3.0
4+0	4.5
150	6.5
180	7.5
5+0	9.0
75	10.0
6	10.0
150	10.0
7	9.5
125	8.5
150	6.0
175	3.0
8+0	0.5
144	0

TOWN OF WOODSTOCK
 Project ST 23-L
 Pin # 00R255
 Route VT100
 Date 10/1/1940

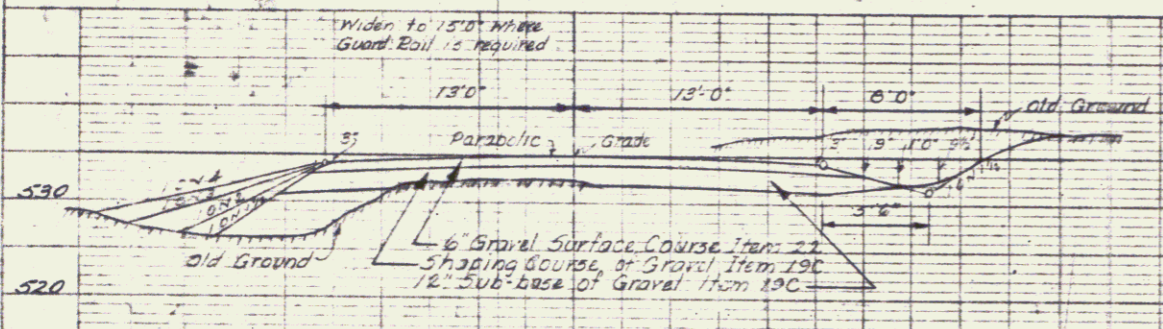

0 BM #1 5.17' 30" Elm 14' Rt Sta 1+26 Elev 500.00
 BM #2 Spot on Conc Rt Wall 174' Rt Sta 0+42 Elev 523.24

WOODSTOCK
 HEDGECOCK ROAD
 SHEET 1